





Stonehills West Elevation

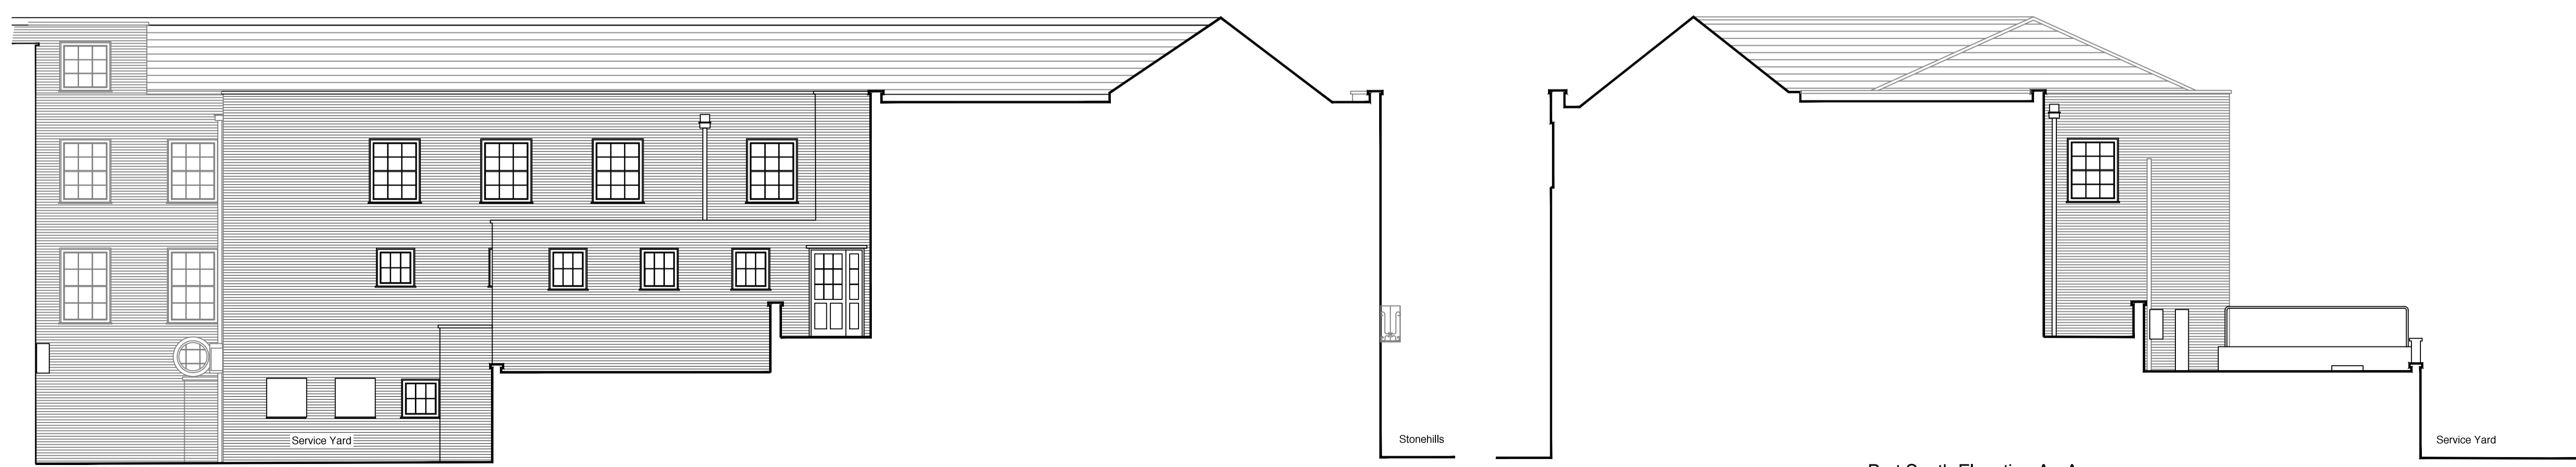

Howardsgate South Elevation

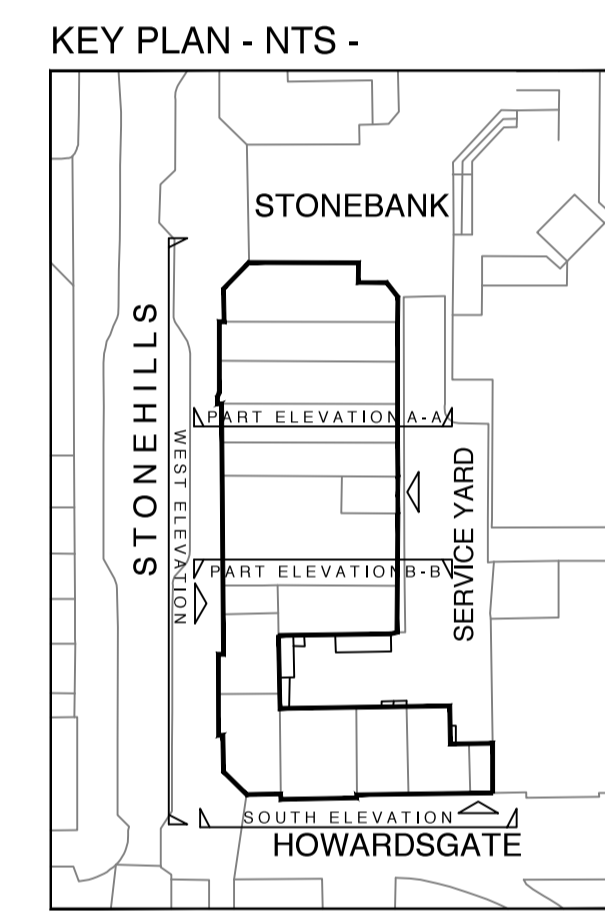

Service Yard Part North Elevation B - B

Part South Elevation A - A

Rev	Date	By	CRB	Description
C	Oct27	DRW		Elevations added
B	Oct15	ADC	DRW	Issued for Construction
A	Sep15	ADC	DRW	Window Refs added



172a HIGH STREET - STEVENAGE - HERTFORDSHIRE - SG1 3LL  
 t: 01438 234711 e: drw@356architects.co.uk

CLIENT:  
**The Berkshire Group**

PROJECT:  
**Stonehills House, Stonehills  
 Welwyn Garden City, Hertfordshire**

TITLE:  
**Proposed Elevations  
 Sheet One of Two**

SCALE:	DATE:	DRAWN BY:	CHECKED:
1:100@A1	Aug15	AC	DW

PROJ No:	DWG No:	REV:
1540	A204	C

