


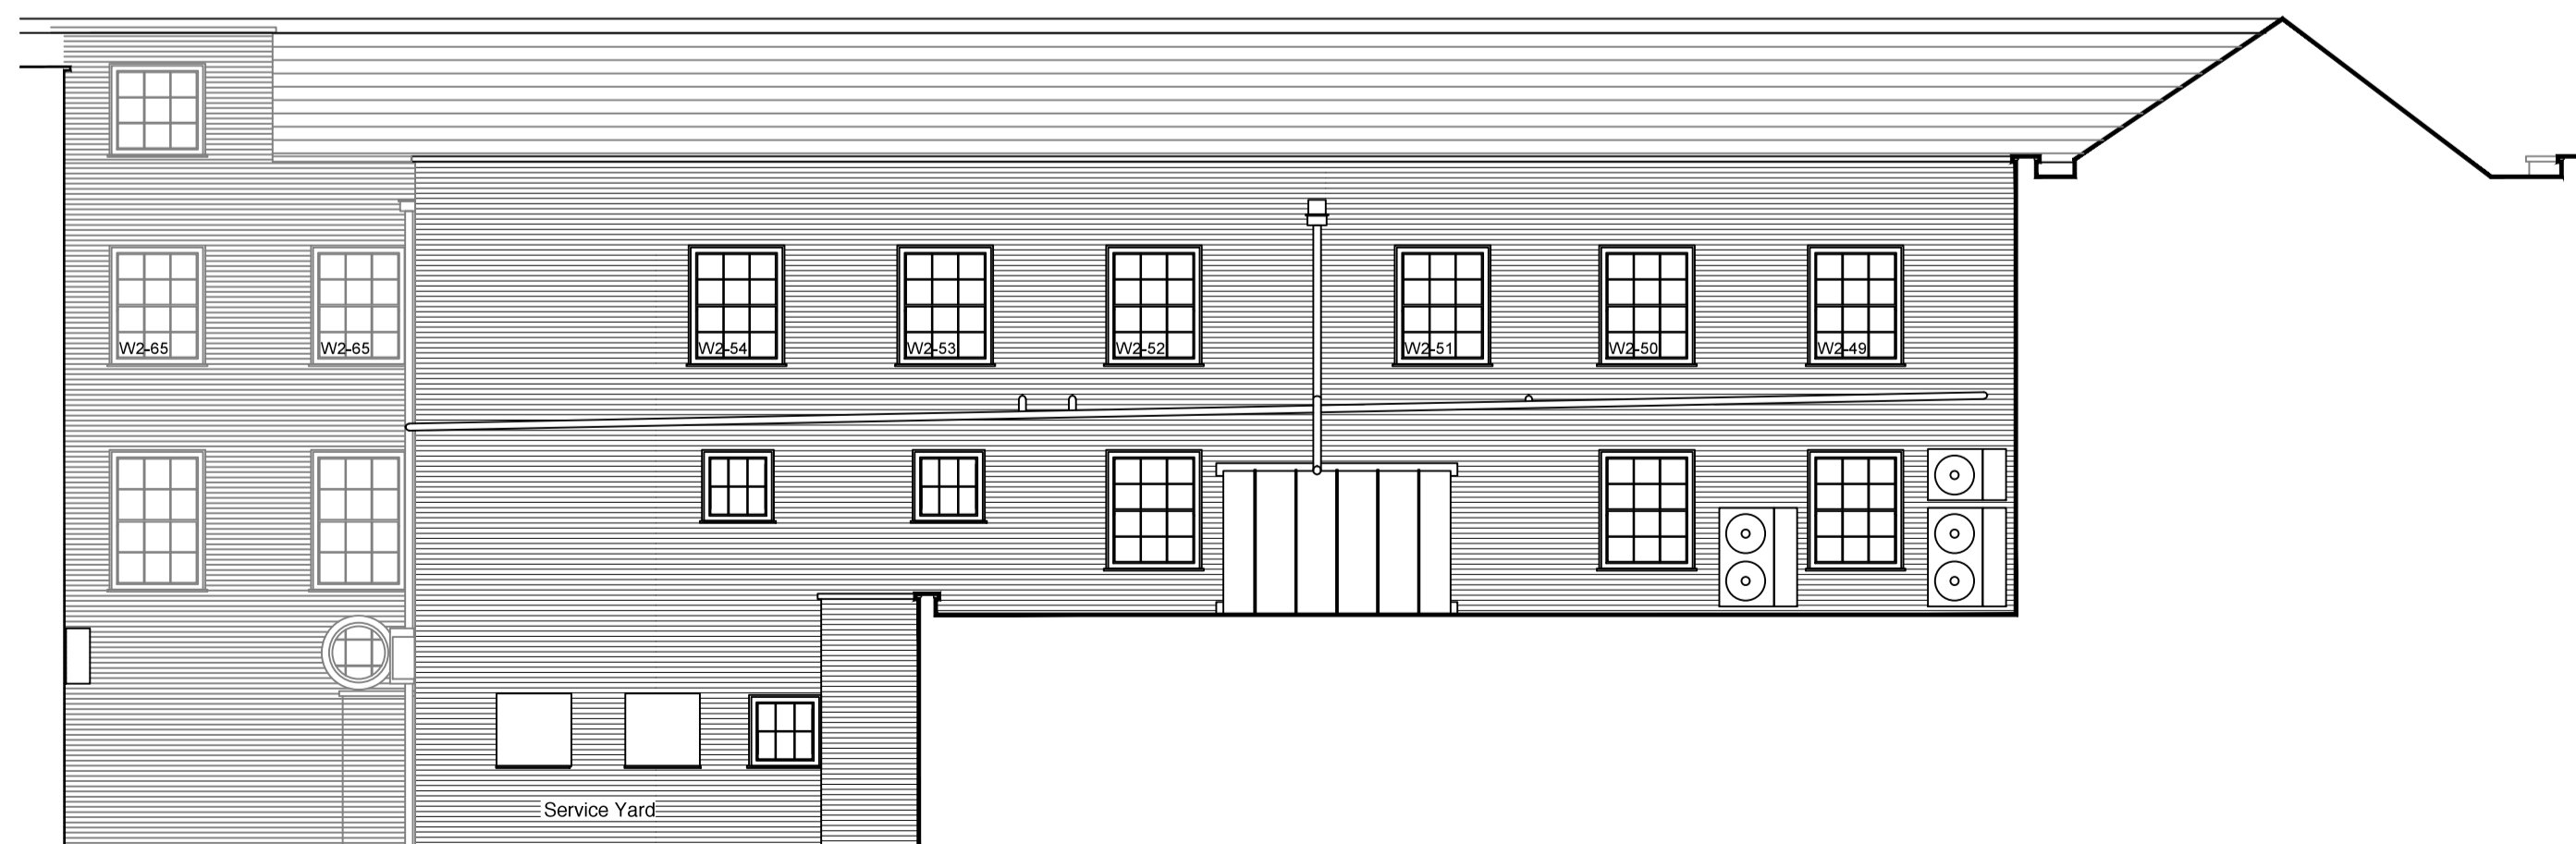


Rear (Service Yard) East Elevation



Stonebank North Elevation




Service Yard Part Elevation

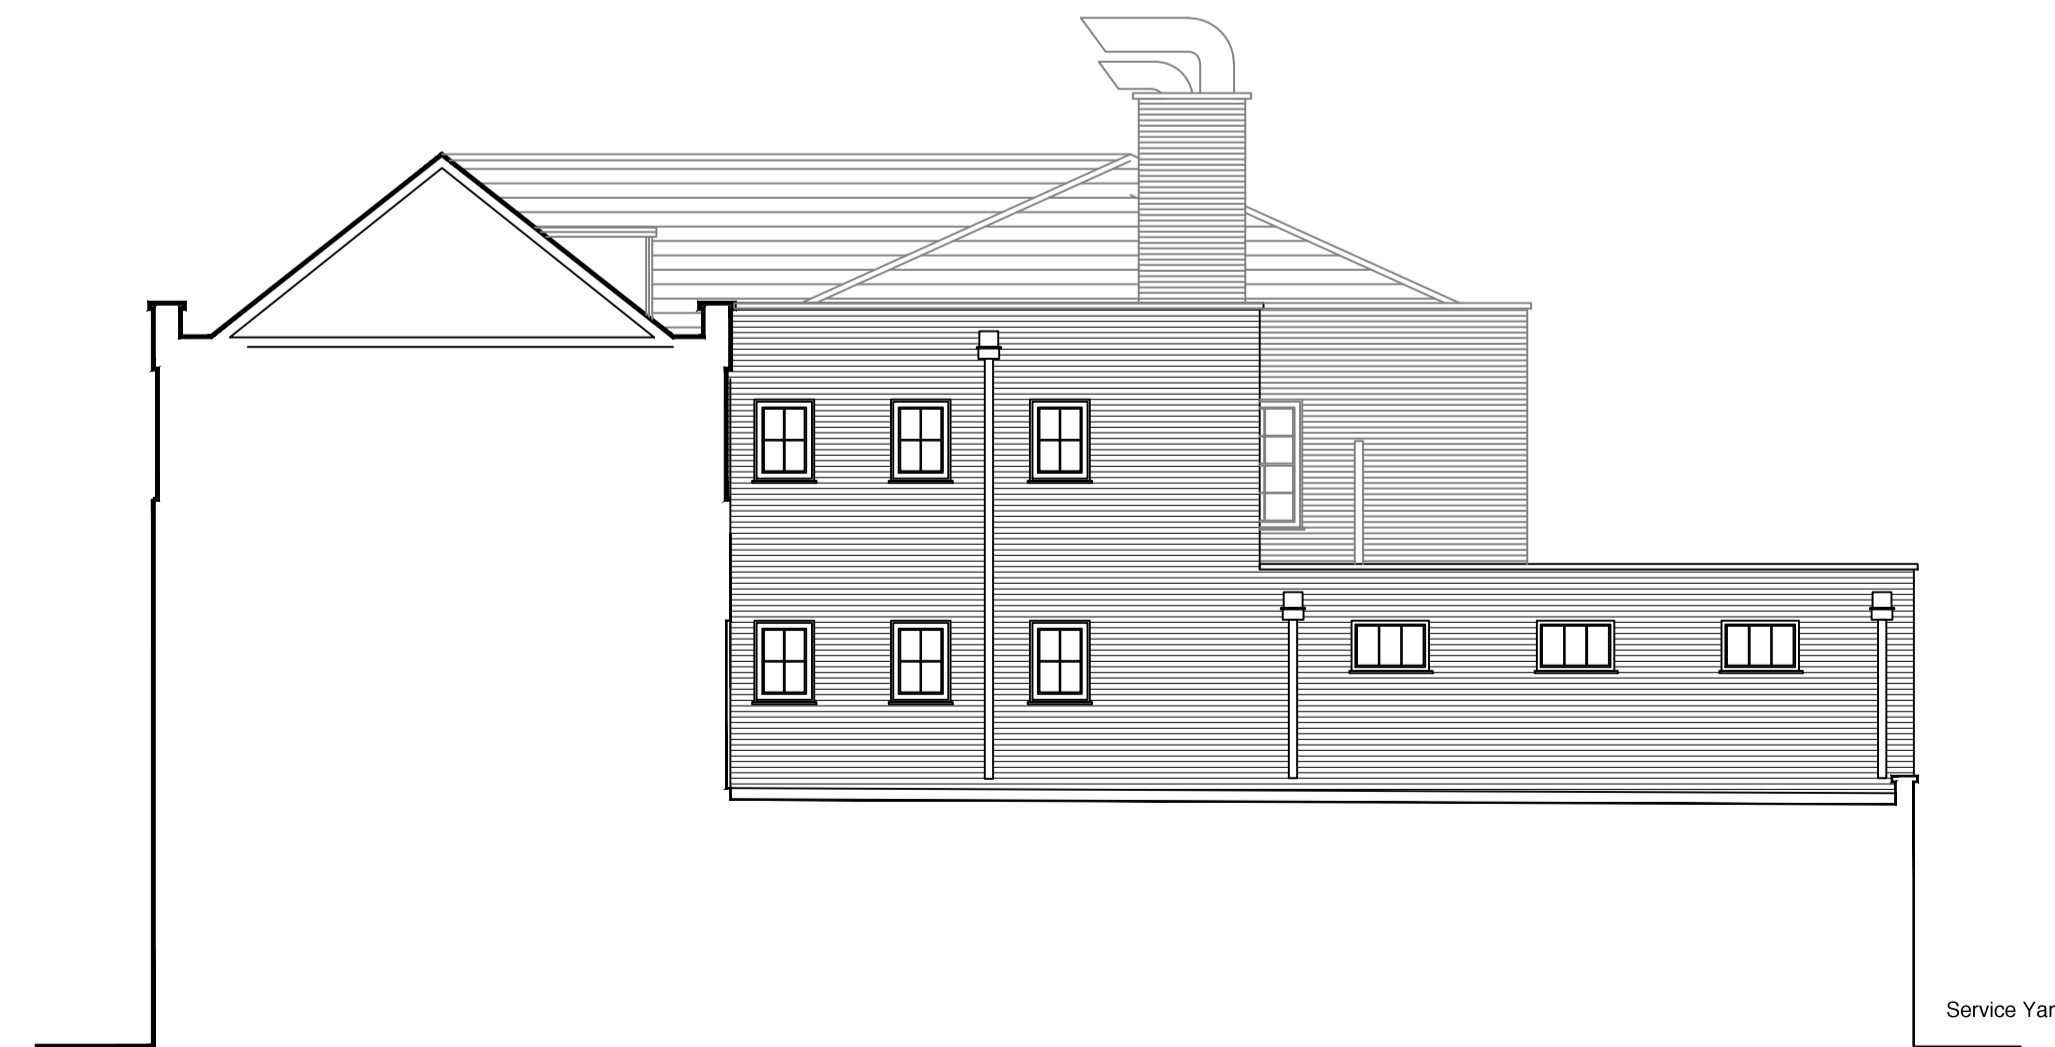

Part (Service Yard) South Elevation C - C

KEY PLAN - NTS -

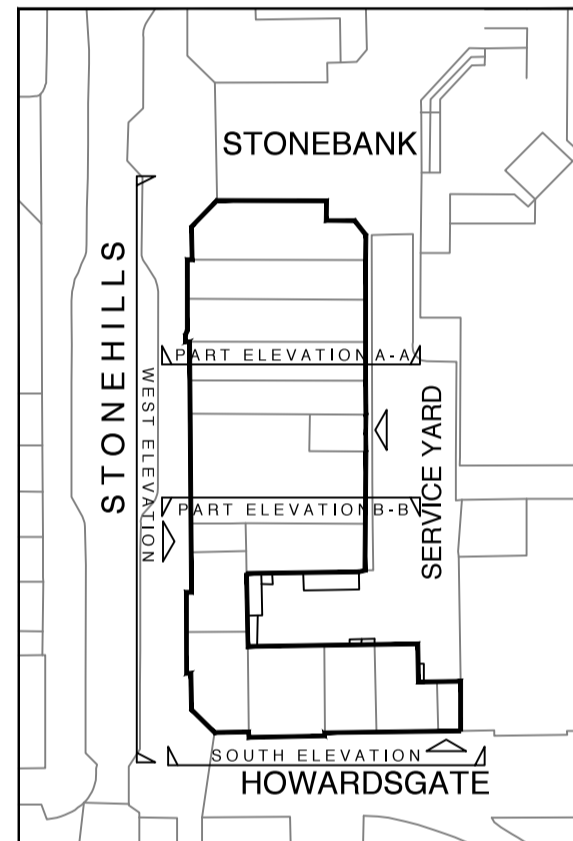

C Oct28 ADC DRW Issued for Construction
 B Oct15 ADC DRW Issued for Construction
 A Sep15 ADC DRW Window Refs added

Rev Date By CDR Description



172a HIGH STREET - STEVENAGE - HERTFORDSHIRE - SG1 3LL
 t: 01438 234711 e: drw@356architects.co.uk

CLIENT:
 The Berkshire Group

PROJECT:
 Stonehills House, Stonehills
 Welwyn Garden City, Hertfordshire

TITLE:
 Proposed Elevations
 Sheet Two of Two

SCALE: DATE: DRAWN BY: CHECKED:
 1:100@A1 Aug15 AC DW

PROJ No: DWG No: REV:
 1540 A 205 C

