


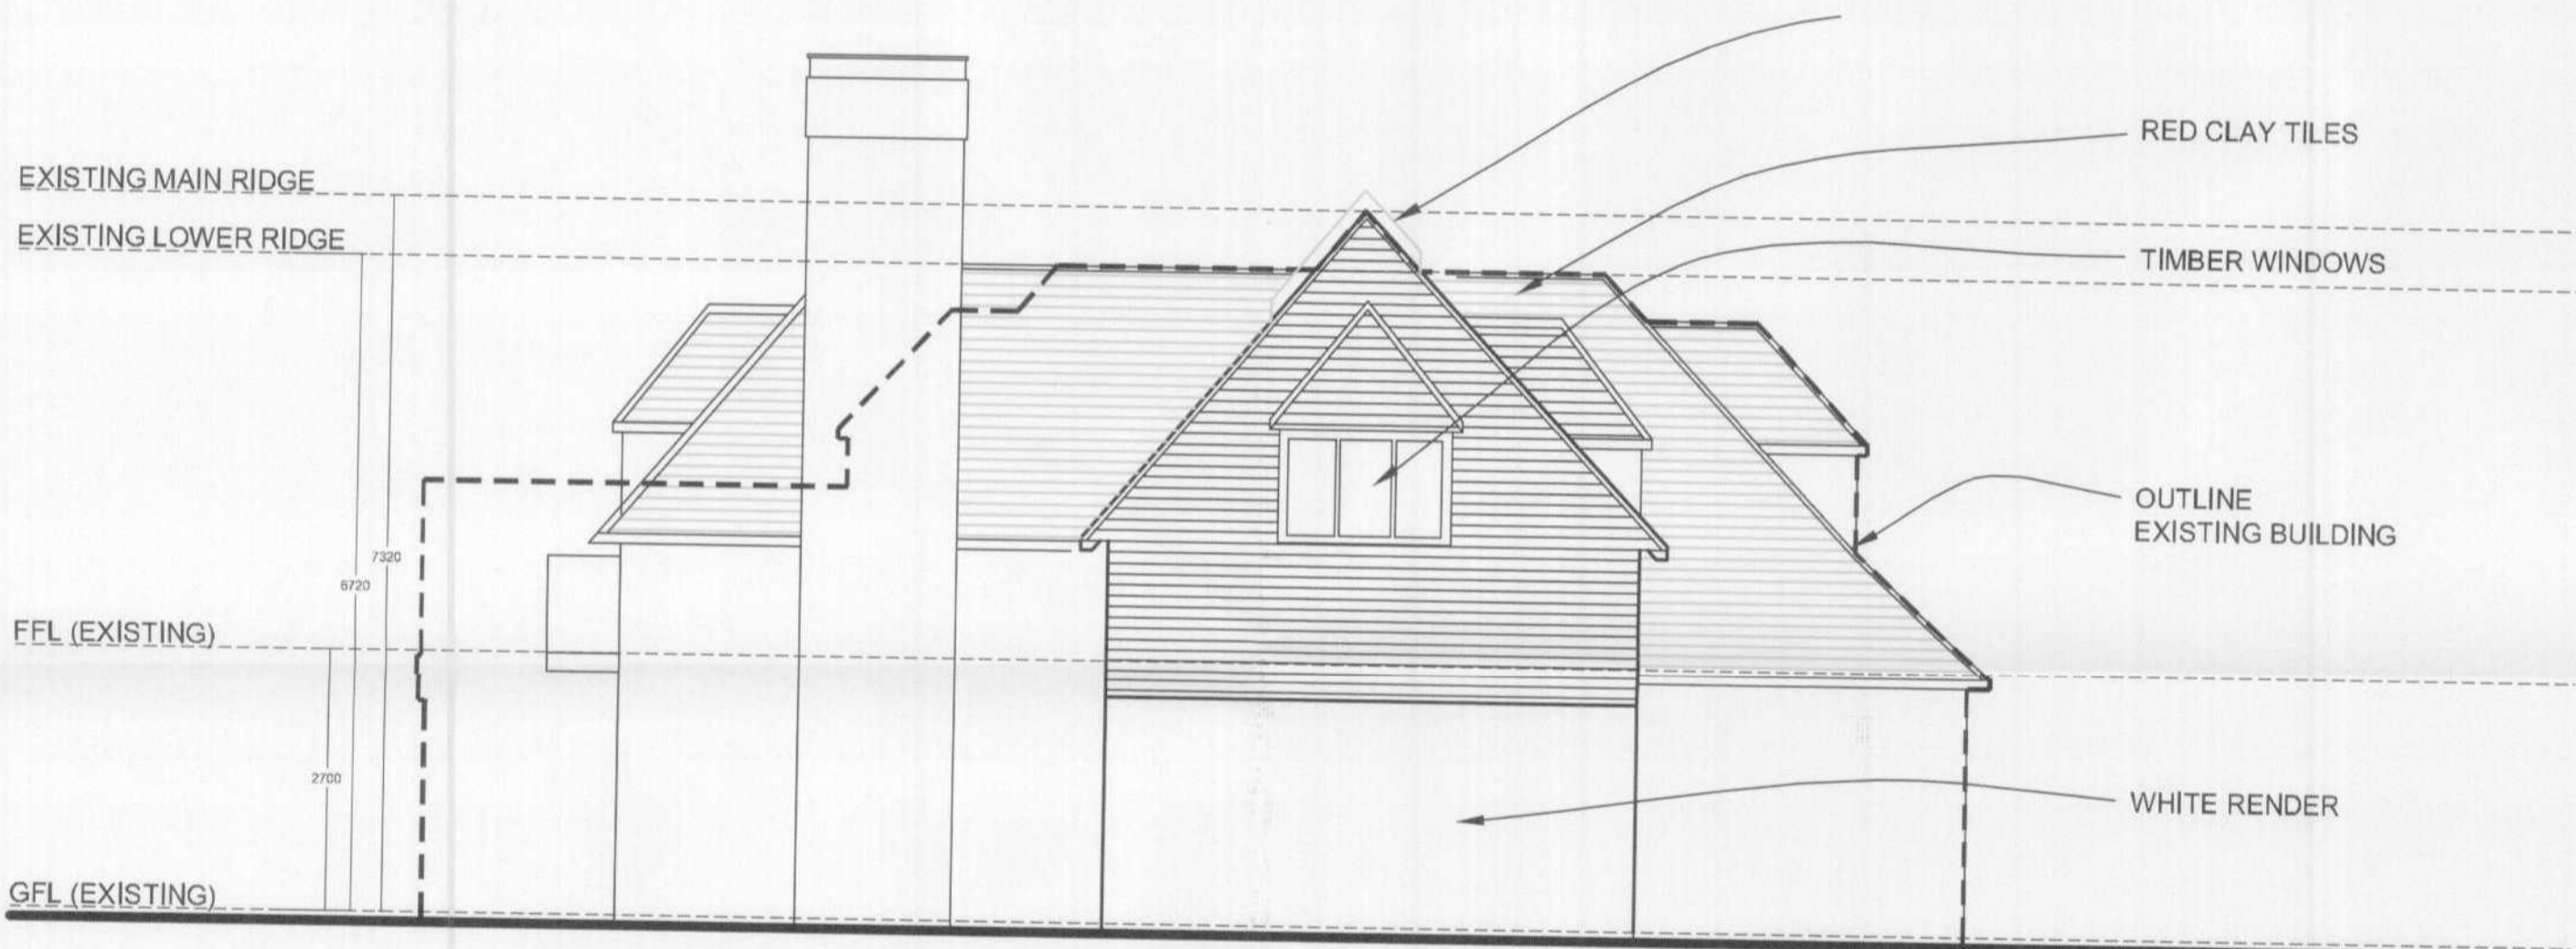

FRONT ELEVATION




SIDE ELEVATION (NORTH)



SIDE ELEVATION (SOUTH)



REAR ELEVATION

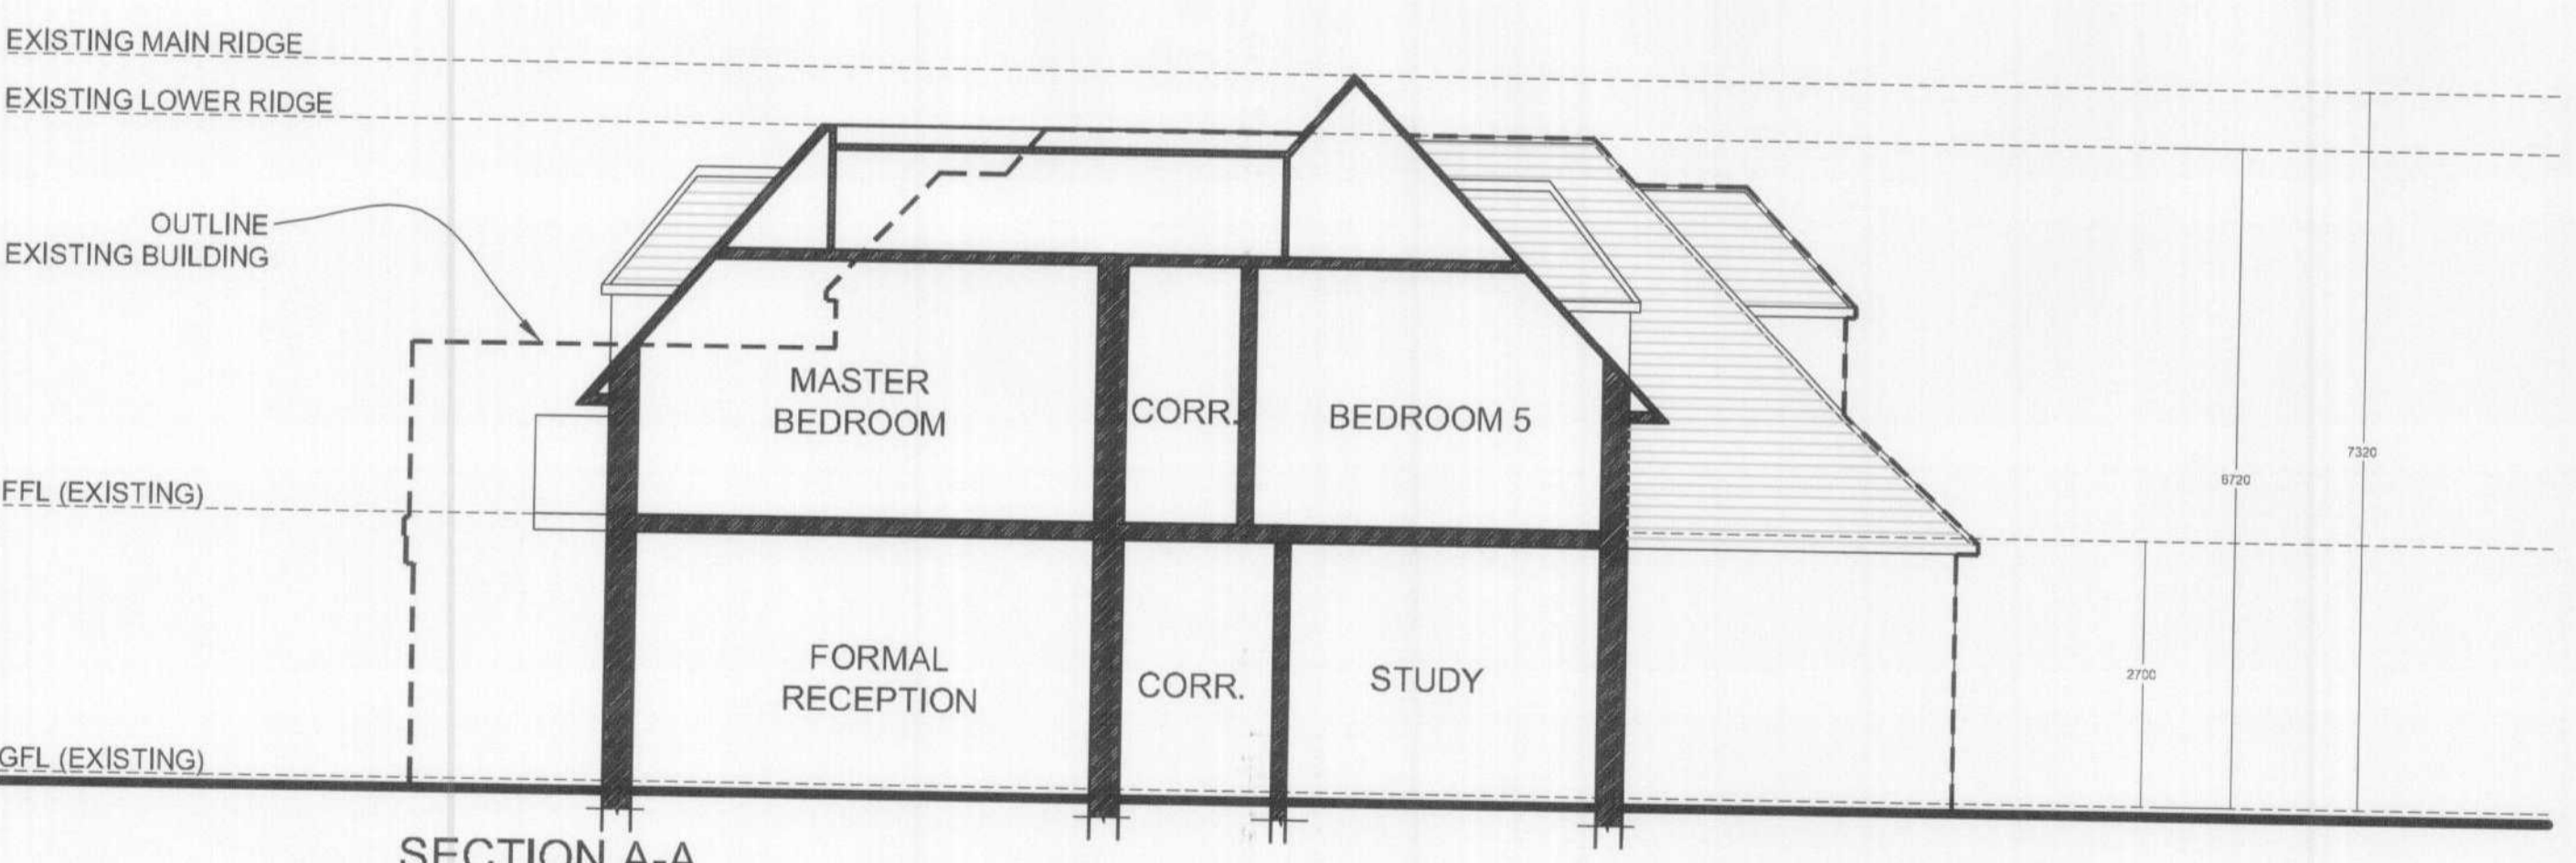

SECTION A-A

WELWYN HATFIELD
PLANNING
OFFICE COPY
17 AUG 2007
No: 07-1242

For Planning Purposes Only

Note
This drawing is not to be scaled. Use figured dimensions only. All dimensions are to be checked on site and any discrepancies, errors or omissions are to be reported to the architect prior to commencement of works.

BB PARTNERSHIP LTD
CHARTERED ARCHITECTS
THE TRAFALGAR, 17 REMINGTON STREET, LONDON N1 8DH
TEL . 020 7336 8555 FAX . 020 7336 8777
e-mail . architect@bbpartnership.co.uk
© 2007 BB PARTNERSHIP LIMITED
ALL RIGHTS RESERVED

project	53 Kentish Lane Dormers	date	AUG 2007	scale	1:100	drawn by	KS
drawing	Proposed Elevations Section A-A	drwg. no	ELP_220	rev			

do not scale . check all dimensions on site ©