



PROPOSED FRONT ELEVATION

Main entrance to be relocated here.
Form new picnic glass entrance lobby.
New ramp up to be formed to comply
with current Building Regulations.

Green oak bench seats and tables
beneath awnings and existing pergola
structure.


Existing signage to be replaced with new individual
cut-out letters and cockarels as indicated.

Tensioned canvas awnings, heating and lighting under.



PROPOSED SIDE ELEVATION

Green oak bench seats and tables
beneath awnings and existing pergola
structure.

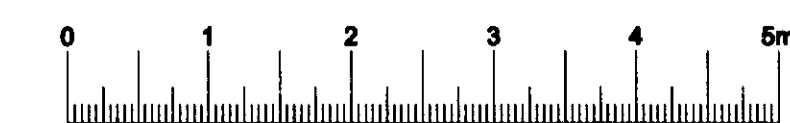

LINEAR SCALE 1:50

PLANNING DEPARTMENT
OFFICE

18 AUG 2009

S6/2009/1479/FP

ARCHITECTURE INTERIOR AND FURNITURE DESIGN

JR

SUPERSEDED

25 SEP 2009

JOHN ROGERS

NO: S6/2009/1479/FP

DESIGN

FOR:
McMullens & Sons

PROJECT:
Cock of the North
Bell Bar
Hatfield
Herts, AL9 6NA
DRAWING TITLE:
Proposed Elevations
- Planning Application

SCALE: DATE DRAWN:
1:50 @ A1 06/07/2009 RR

DRAWING NO: REV:
MMS/09/01/P08

THE BIGHT, SPA ESPLANADE
HERNE BAY, KENT CT6 8EP

TEL/FAX: 01227 741507
MOBILE: 07764 280412

EMAIL: JR@johnrogersdesign.co.uk