



Existing signage to be replaced with new individual cut-out letters and cockerels as indicated.

Tensioned canvas awnings, heating and lighting under.

PROPOSED FRONT ELEVATION

Main entrance to be relocated here. Form new plate glass entrance lobby. New ramp up to be formed to comply with current Building Regulations.


Green oak bench seats and tables beneath awnings and existing pergola structure.



PROPOSED SIDE ELEVATION

Green oak bench seats and tables beneath awnings and existing pergola structure.

Tensioned canvas awnings, heating and lighting under.

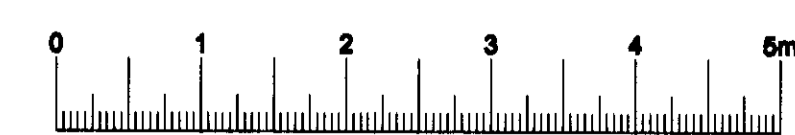

LINEAR SCALE 1:50

PLANNING DEPARTMENT
OFFICE
18 AUG 2009
66/2009/1480/A0

ARCHITECTURE INTERIOR AND FURNITURE DESIGN



JOHN ROGERS

DESIGN

FOR:
McMullens & Sons

SUPERSEDED
25 SEP 2008
NO: 56/2009/1480/A0

PROJECT:
Cock of the North
Bell Bar
Hatfield
Herts, AL9 6NA
DRAWING TITLE:
Proposed Elevations
- Planning Application

SCALE: DATE: DRAWN:
1:50@A1 08/07/2009 RR

DRAWING NO: REV:
MMS/09/01/P08

THE BIGHT, SPA ESPLANADE
HERNE BAY, KENT CT8 8EP

TEL/FAX: 01227 741507
MOBILE: 07784 250412

EMAIL: JR@johnrogersdesign.co.uk