


Side elevation



Front elevation

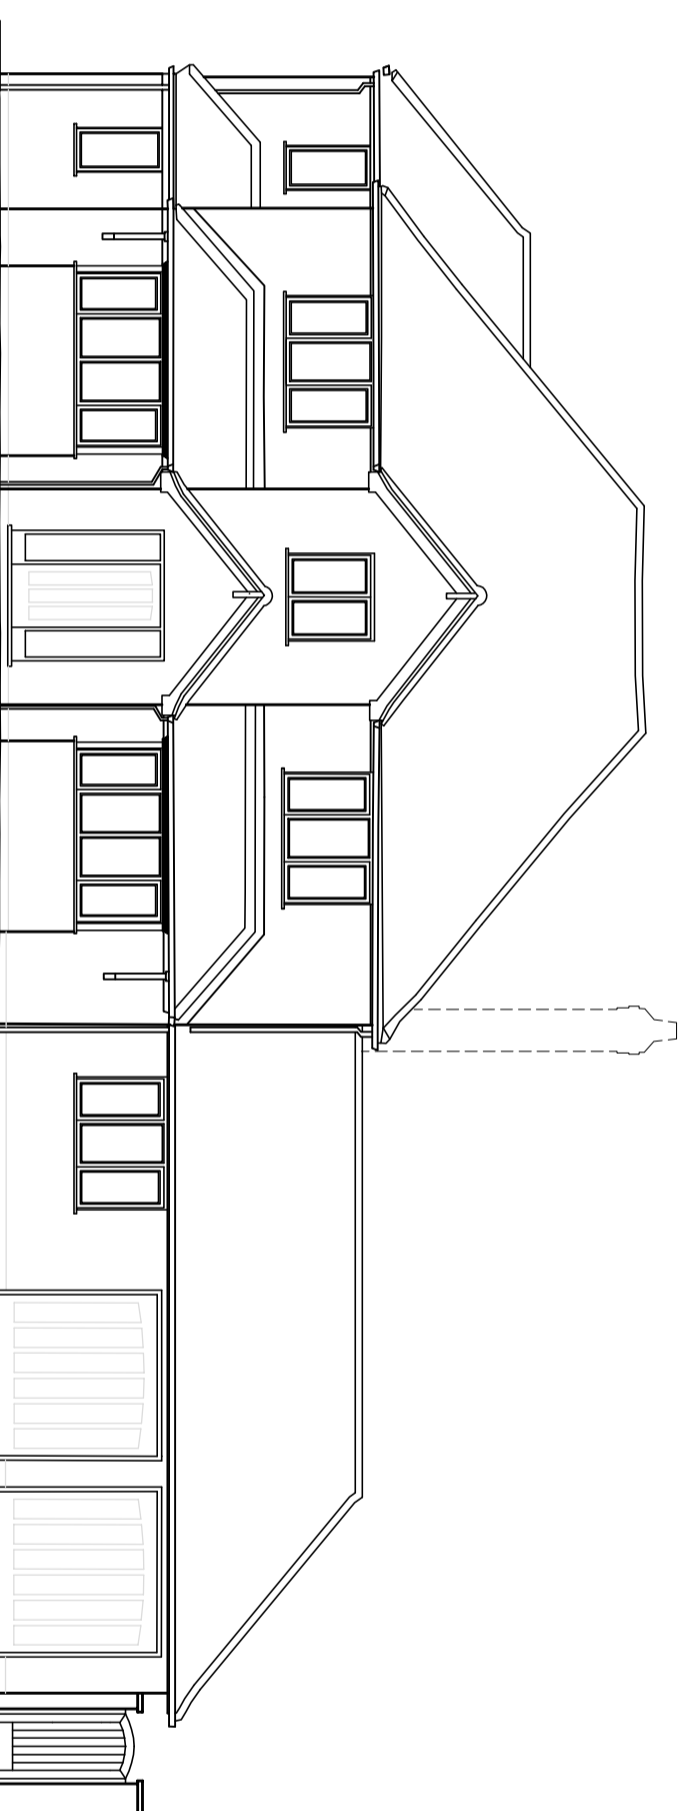

1:100 Scale Bar

**fulcrum** design

Address Suite 7 Taxholme  
Guildford Road, Bookham  
Surrey KT23 4HB  
Tel 01372 451425  
Fax 01372 459620  
Web www.fulcrumarchitects.co.uk  
Email info@fulcrumarchitects.co.uk

## Proposed Elevations II

**Mr. Grabban**  
**36 Vineyards Road, EN6 4PA.**

Site Area Paper Size A2 Drawn by GS Date 09-07-20 Scale 1:100 Drawing No. 20-13-10