




- Notes:
- 1 Report errors to architect
  - 2 If in doubt ask
  - 3 Existing structure built off grid, discrepancies vary

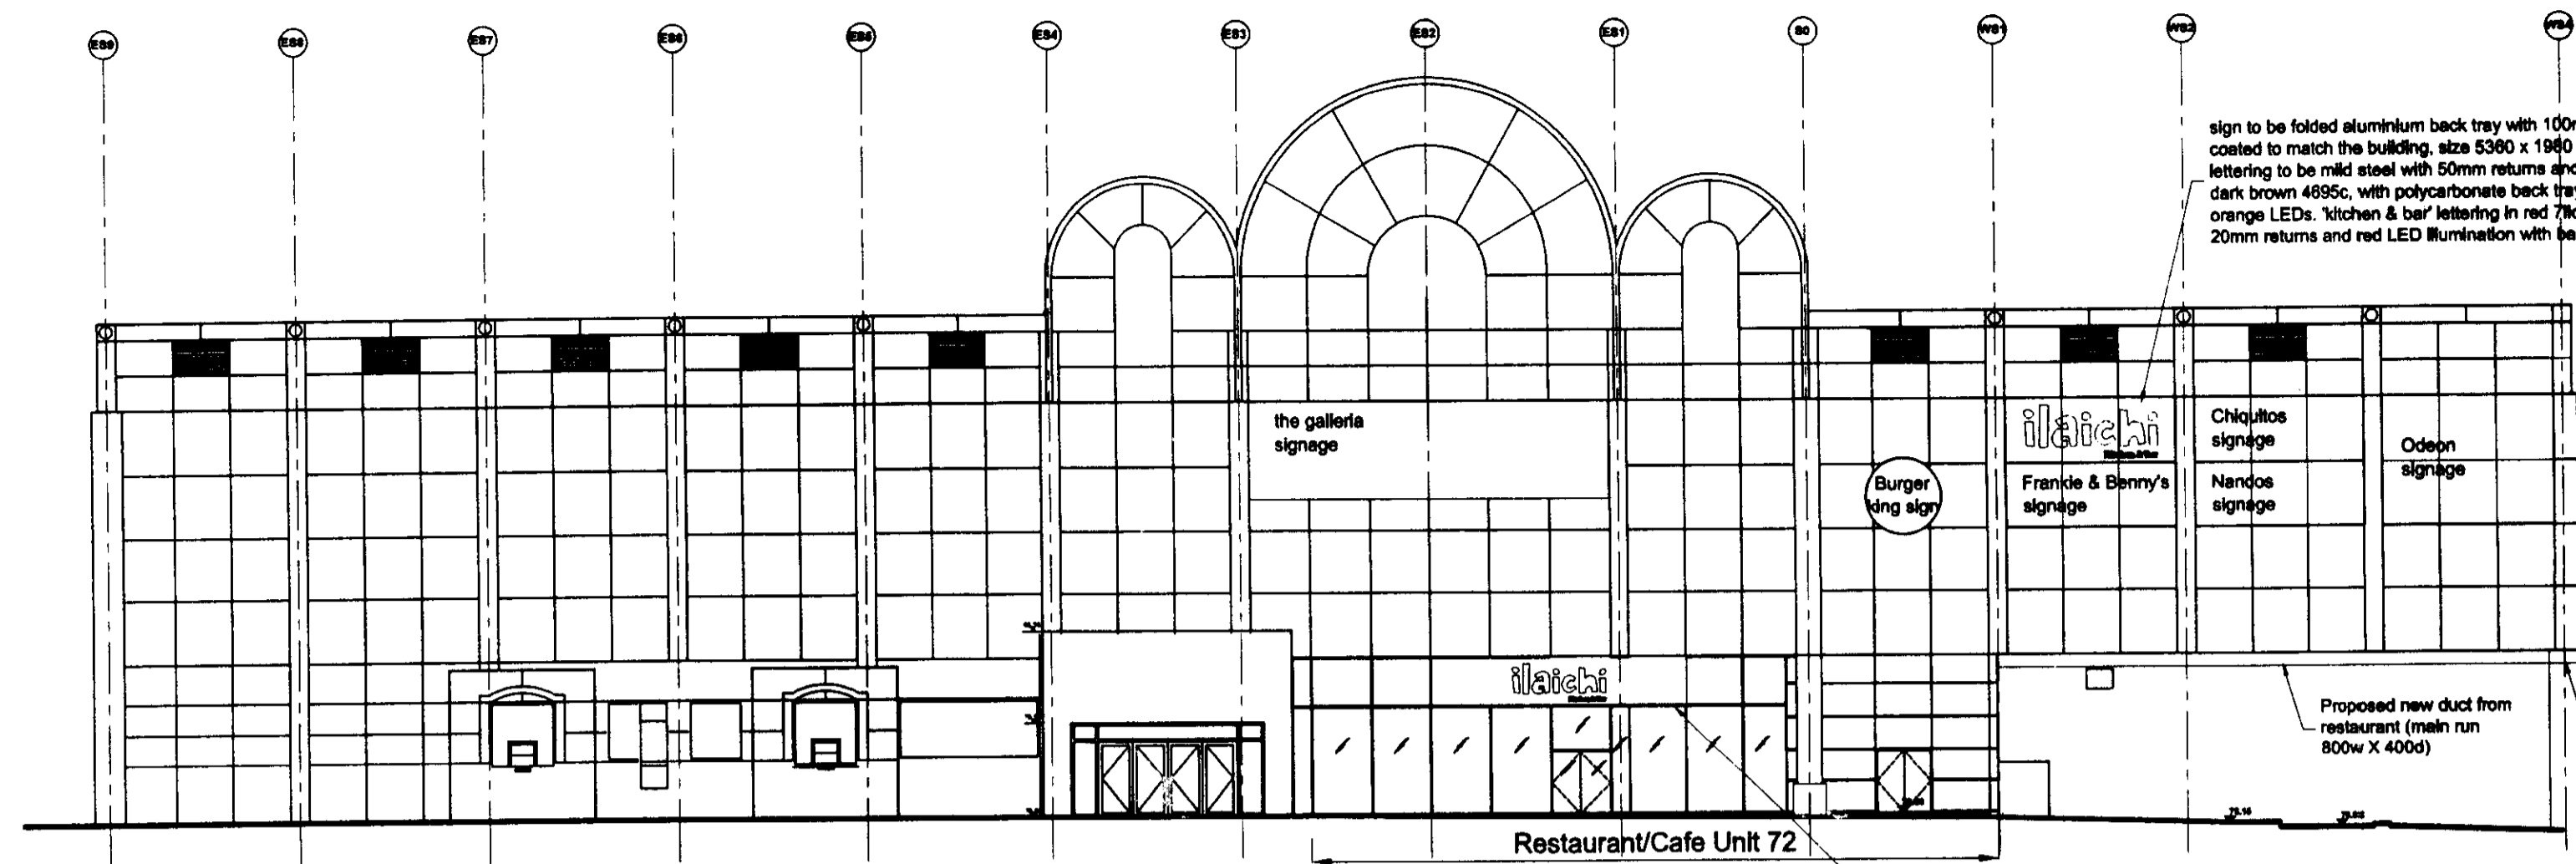


North Elevation

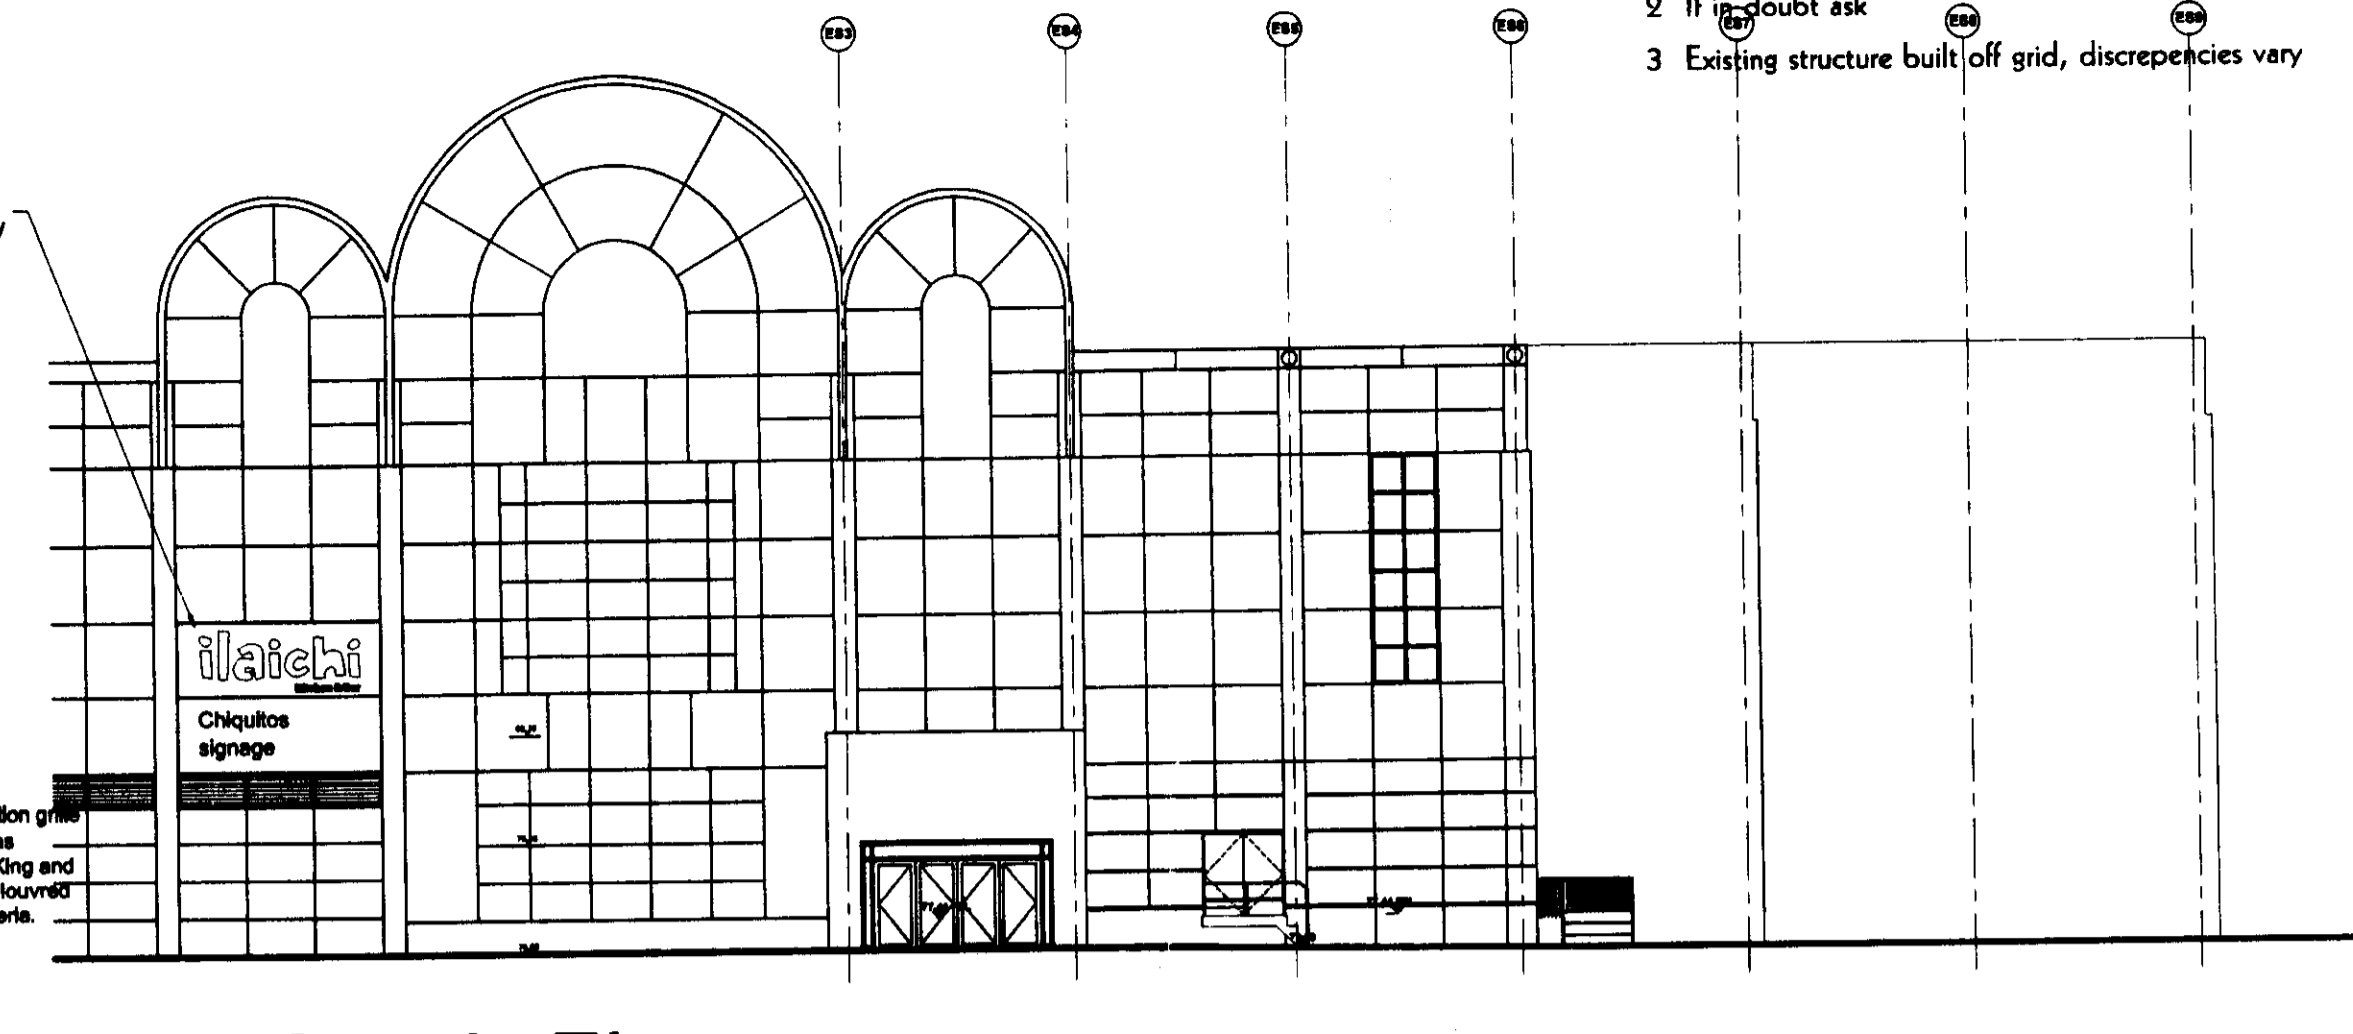

Part South Elevation

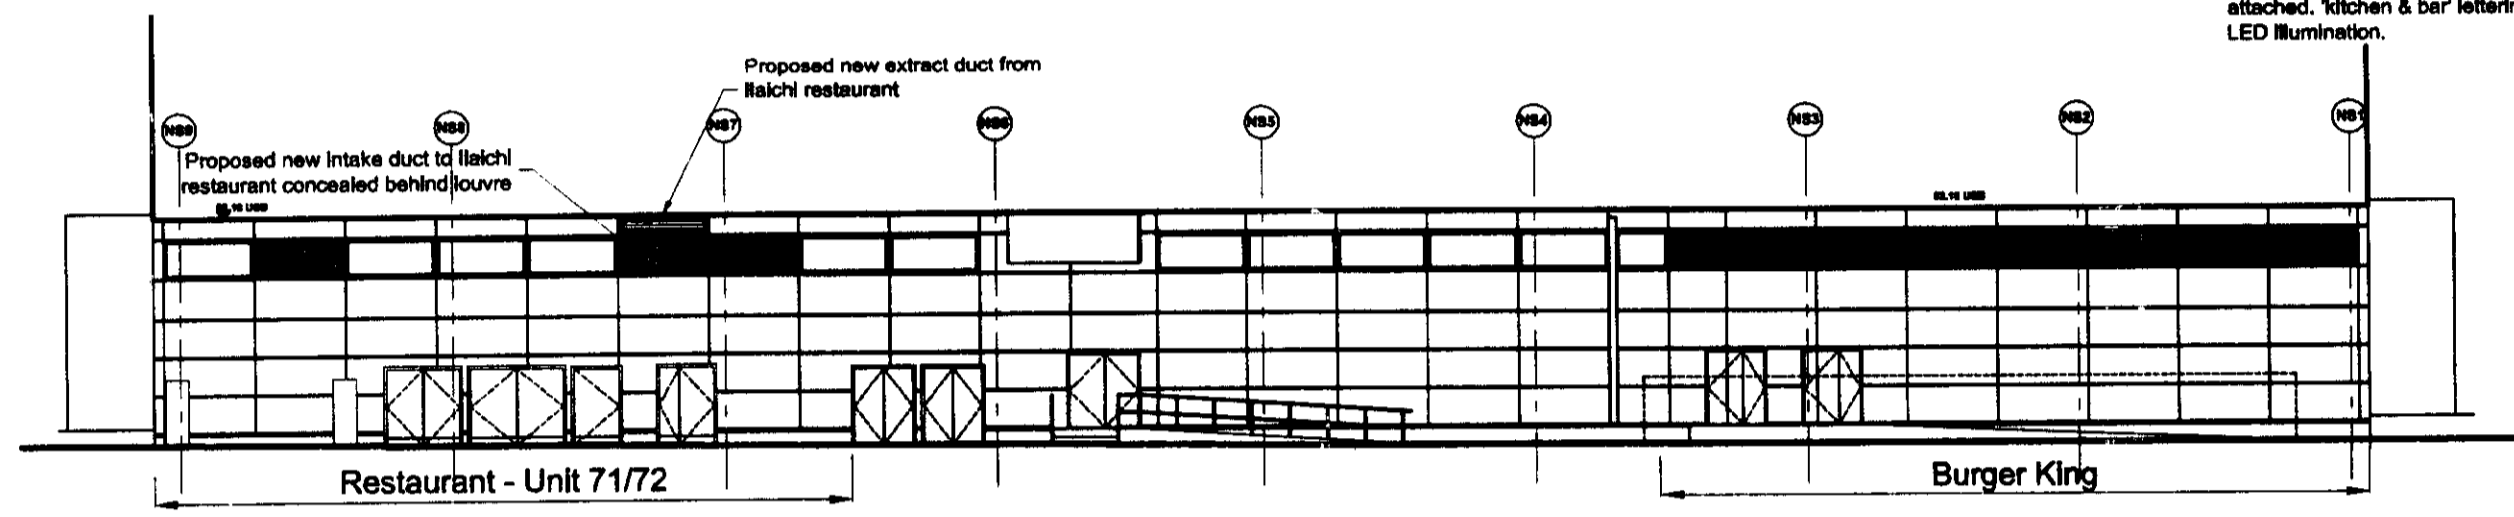

Undercroft Elevation

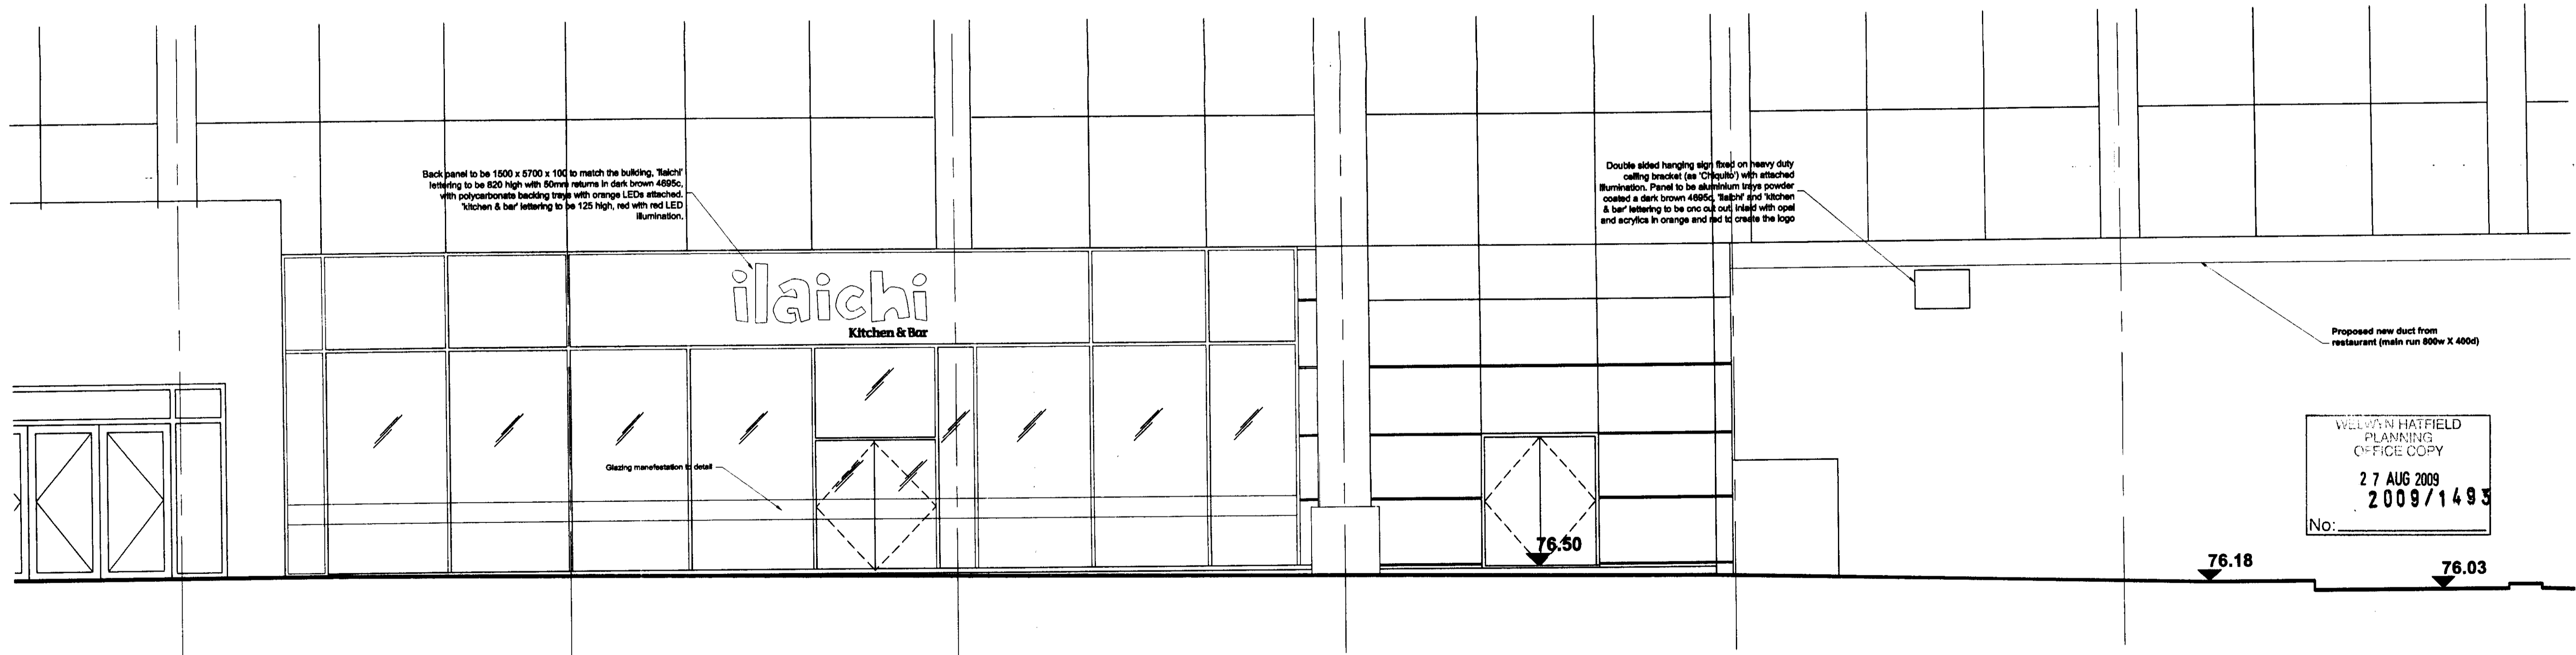

North Elevation Glazing Detail (scale 1:50)  
(scale 1:50)

WELSH HATFIELD  
PLANNING  
OFFICE COPY  
27 AUG 2009  
2009/1493  
No:

ALL DIMENSIONS TO BE CHECKED ON SITE

revision:			
A	revised in accord with clients comments	15.05.09	scale: 1:200 @ A1
B	revised to suit final signage design and duct layouts	16.06.09	1:50
			date: APR 2009
			drawn: AF

Drawing no:  
0903 - 04  
rev B