


Elevational Materials:-
 Roof: Plain tiles to match existing
 Walls:- Rendered to match existing

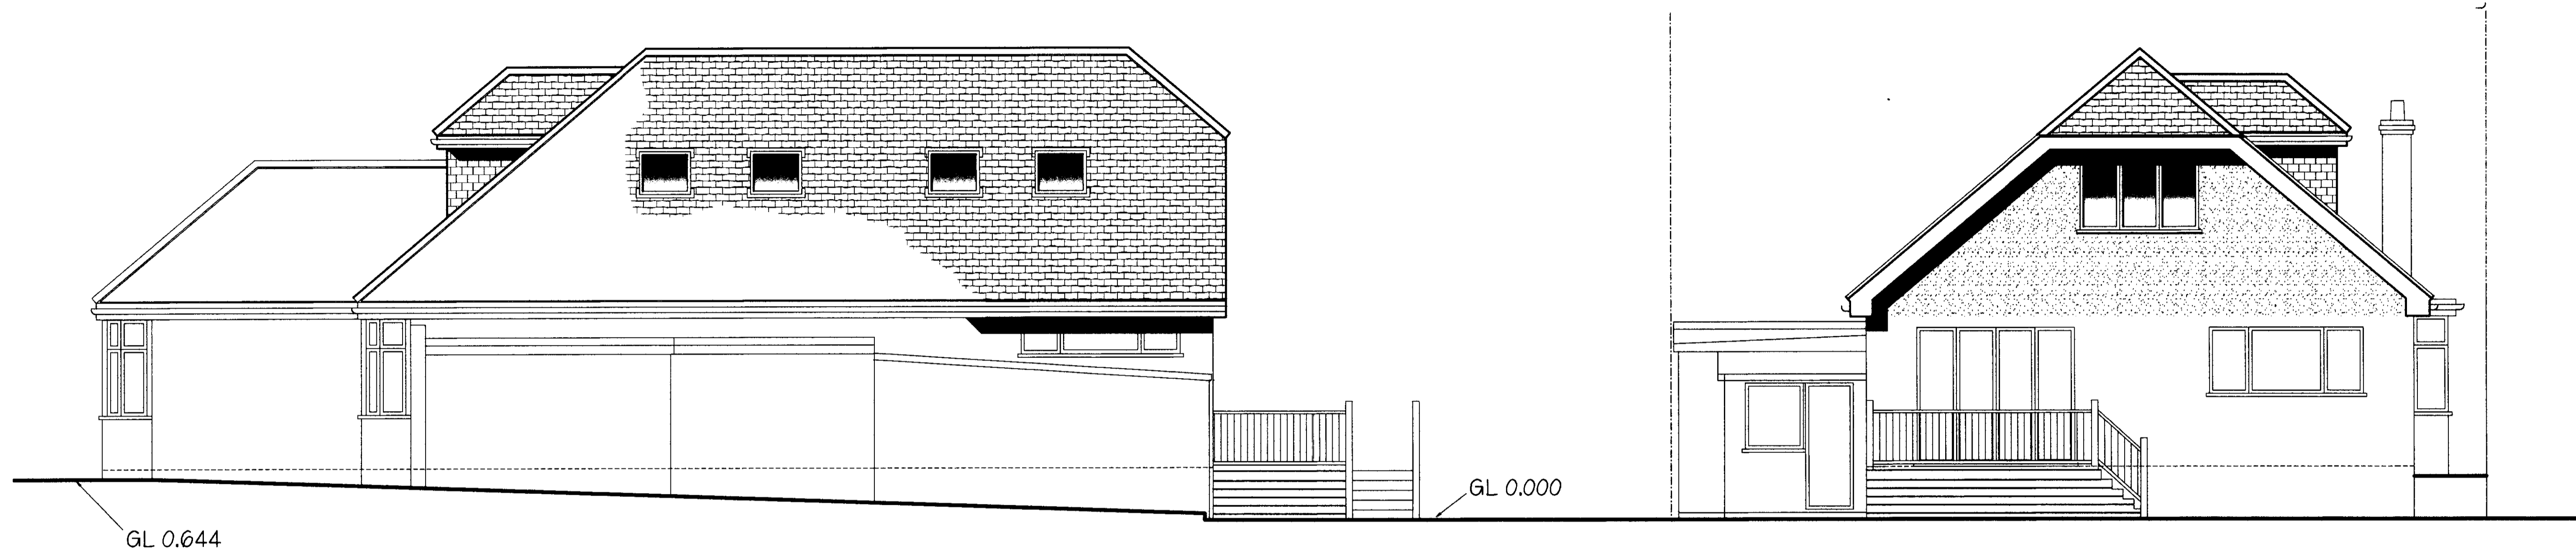

Side Elevation

Rear Elevation


Rev A August 2009
 Front dormer width reduced
 Rear gable hipped at high level

MONARCH
 Design and Build Ltd

9 Bury Lane
 Bramfield
 Hertfordshire
 SG14 2QL
 Tel: 01992 500008
 Mobile: 07812 243399
 Email: ncthankins@hotmail.com

Client
 Mr P. Game & Miss H. Cowie
 Project
 Proposed extension and alterations
 46 Plough Hill
 Cuffley
 Herts

Drawing Title
 Proposed Elevations

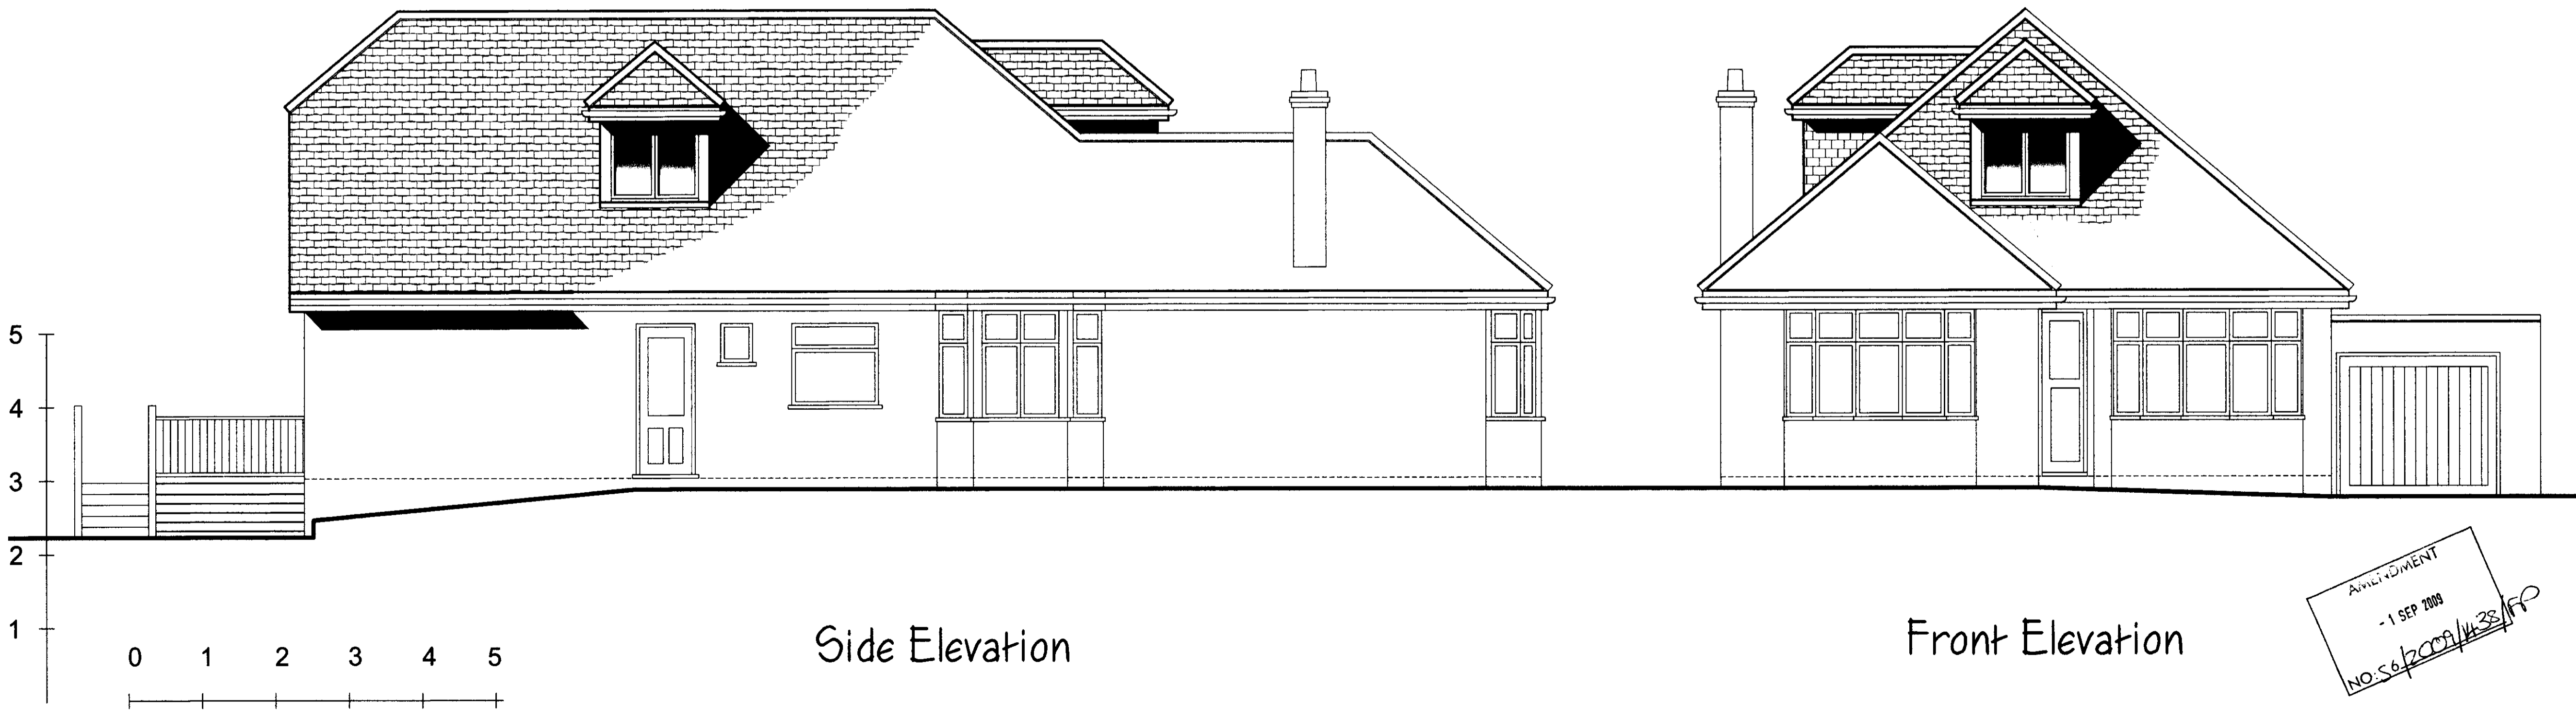

Side Elevation

Front Elevation

Scale 1/50 @ A1	Date June 2009	Drawn by NH
Drawing No. NH/354/03	Rev. A	