


Elevational Materials:-
 Roof: Plain tiles to match existing
 Walls:- Rendered to match existing

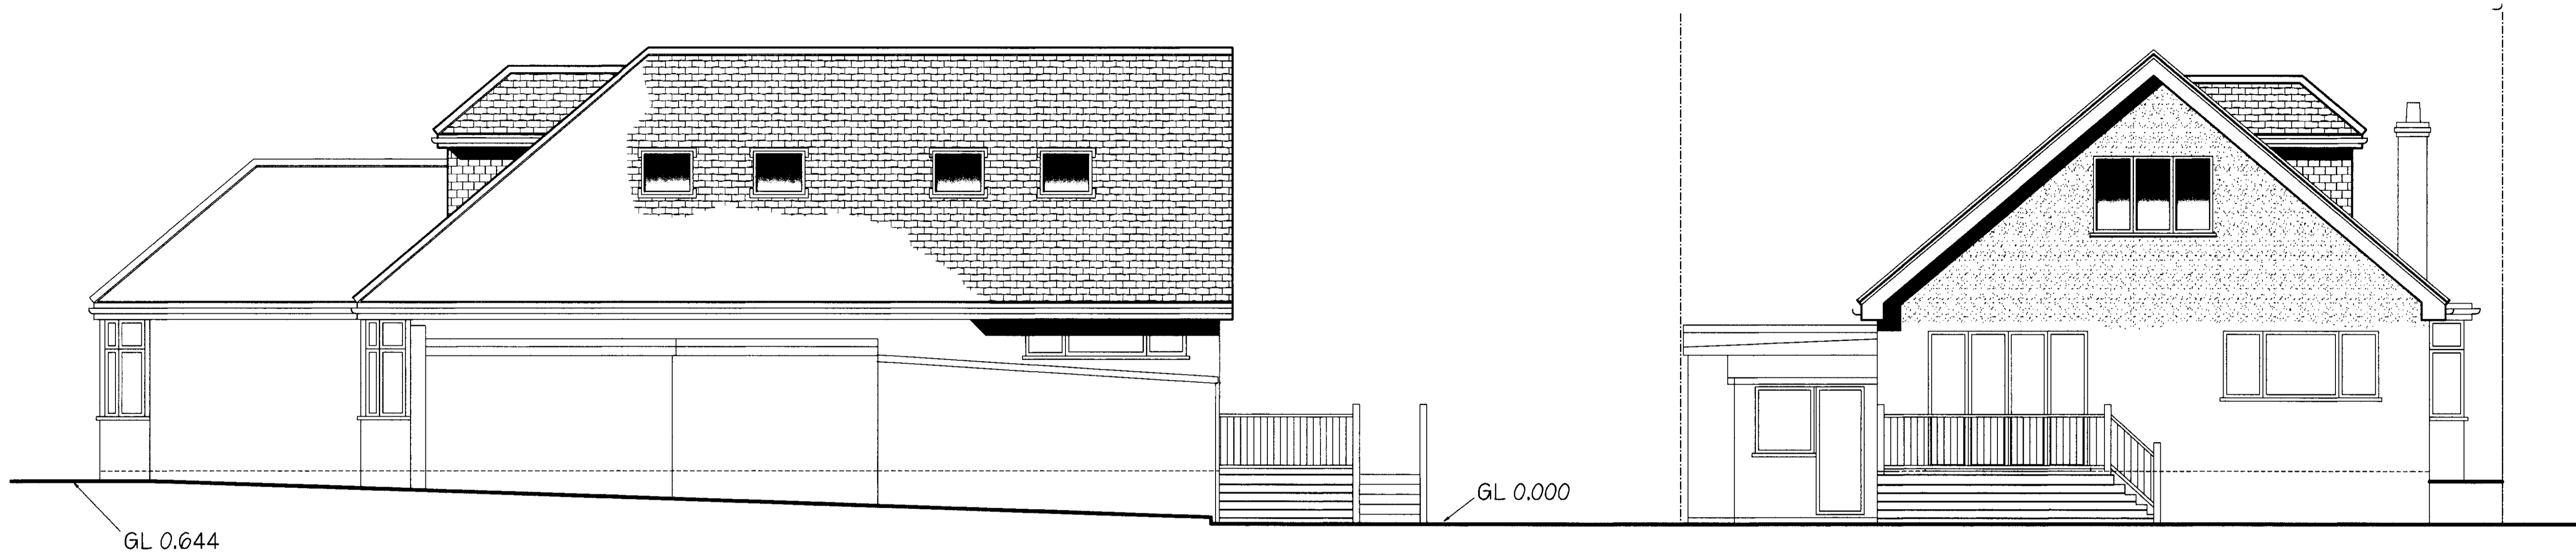

GL 0.644

GL 0.000

Side Elevation

Rear Elevation



Side Elevation

Front Elevation

MONARCH
 Design and Build Ltd

9 Bury Lane
 Bramfield
 Hertfordshire
 SG14 2QL
 Tel: 01992 500008
 Mobile: 07812 243399
 Email: ncthanks@hotmail.com

Client
 Mr P. Game & Miss H. Cowie

Project
 Proposed extension and alterations
 46 Plough Hill
 Cuffley
 Herts

09 JUL 2009

SS/2006/1438/EP

Drawing Title
 Proposed Elevations

Scale 1/50 @ A1	Date June 2009	Drawn by NH
--------------------	-------------------	----------------

Drawing No. NH/354/03	Rev.
--------------------------	------

SUPERSEDED
 - 1 SEP 2009
 NO. 4