





FRONT ELEVATION


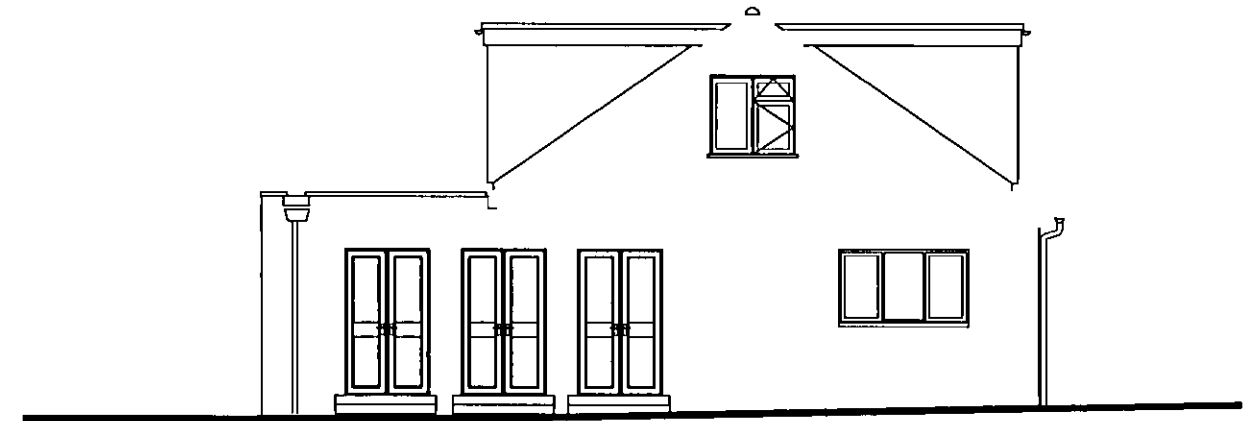


REAR ELEVATION

WELWYN HATFIELD  
PLANNING  
OFFICE COPY  
  
12 OCT 2009  
2009/2110  
No: \_\_\_\_\_

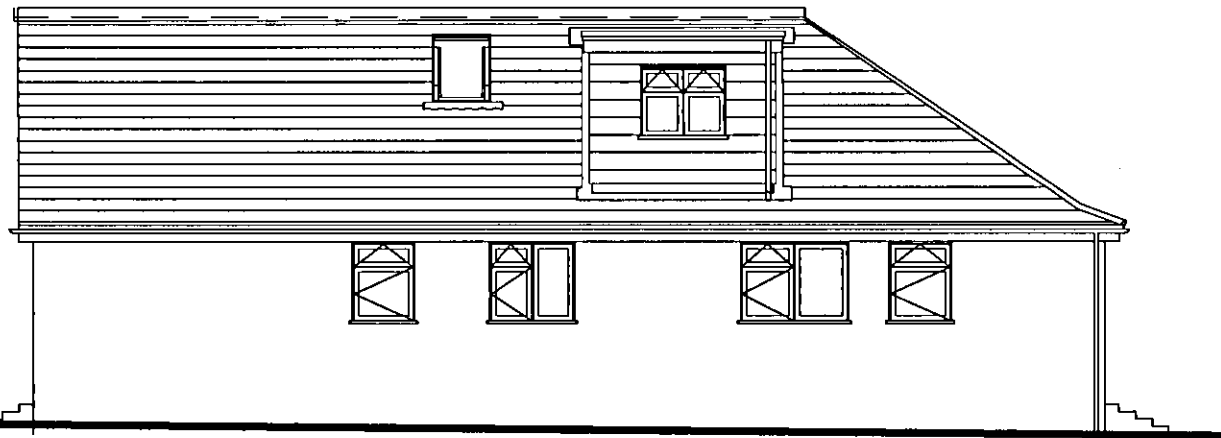

FLANK (SOUTH)  
ELEVATION

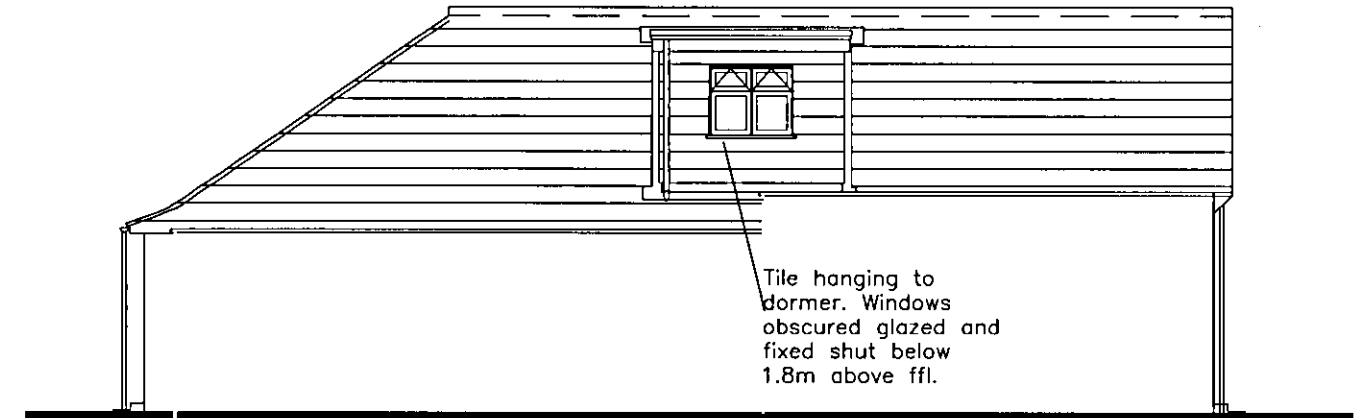 

FLANK (NORTH)  
ELEVATION

21 OCT 2009

Revisions:

Suffix	Date	Drawn/	Description
A	Dec 07	PB	Planning Amendments
B	April 09	PB	Roof ht. & first floor
C	April 09	BPS	Amended notation for planning
D	Jul 09	PB	Lowered roof & reduced dormer
E	Sep 09	BPS	Amended to incorporate Planning comments issued for planning

GENERAL  
Report any dimensional discrepancies.

©This drawing is the property of Philip Bailey Architects and must not be copied or reproduced in full or in part without express written permission

- Approval
- Preliminary
- Information
- Tender
- Construction
- As Built

Project 36 Theobalds Road Cufley  
Drawing Proposed elevations  
Format A3

Client MR & MRS T Leake  
Scale 1:100  
Date July 07

Project 409  
Ref.  
Drawing No. 8  
Revision E

philipbailey  
architects

11 Beaumont Gate  
Shenley Hill  
Radlett  
Herts WD7 7AR  
Tel: 01923 289960  
Fax: 01923 289961