



FRONT ELEVATION

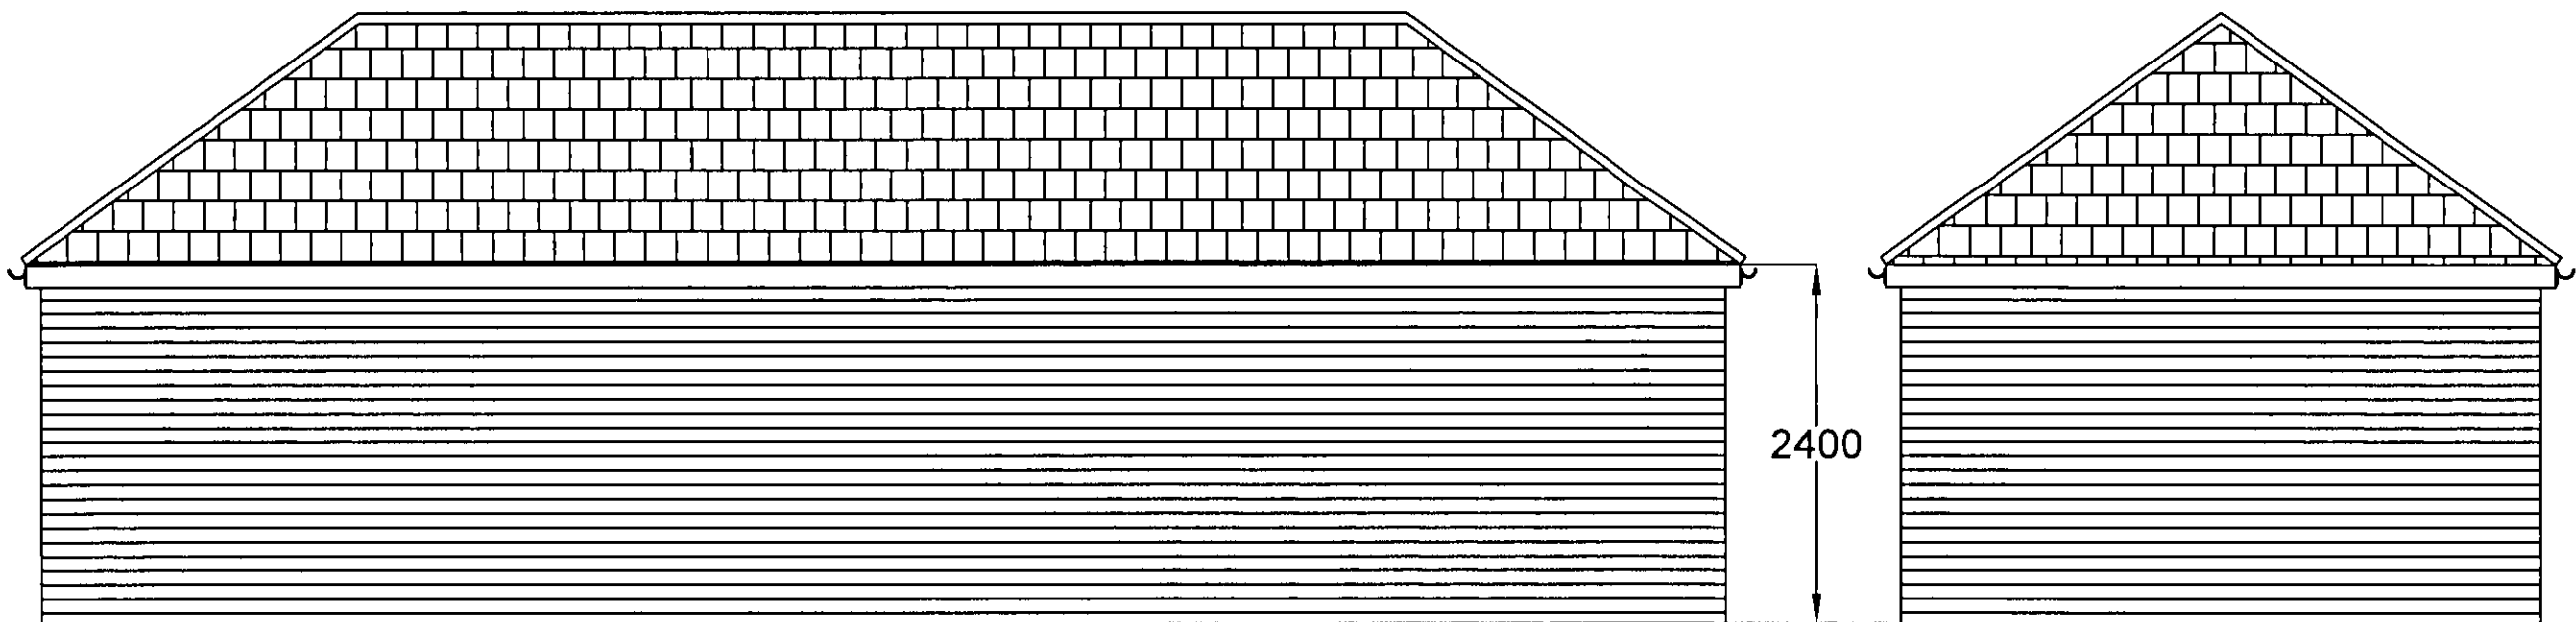

REAR ELEVATION

SIDE ELEVATIONS

Notes

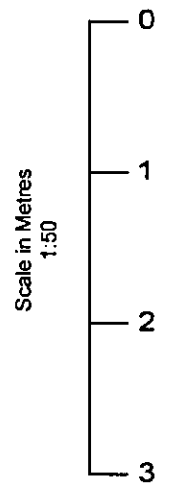

WELWORTH HATFIELD
 PLANNING
 OFFICE COPY
 12 OCT 2009
 2009/1922
 No: _____

Rev	Date	Details	By
00	28/05/06	Revision 00	CE

Project: Gym Building
 Subject: Proposed Elevations
 Client: 69 NORTHAW ROAD EAST
 CUFFLEY, HERTS EN6 4LY

Drawing N°: ELA/6 Rev: 00

A3 Scale: 1:50 Drawn By: CE Job No: 0015 Date: 28/05/09



www.ela-design.co.uk

ELA Design
 Studio House
 Delemare Road
 Cheshunt
 Herts
 EN8 9TD
 Tel: 01982 - 634222