


FRONT ELEVATION


WELwyn GARDEN  
PLANNING  
OFFICE COPY

- 6 JUL 2009

No: S6/2009/1178/LU

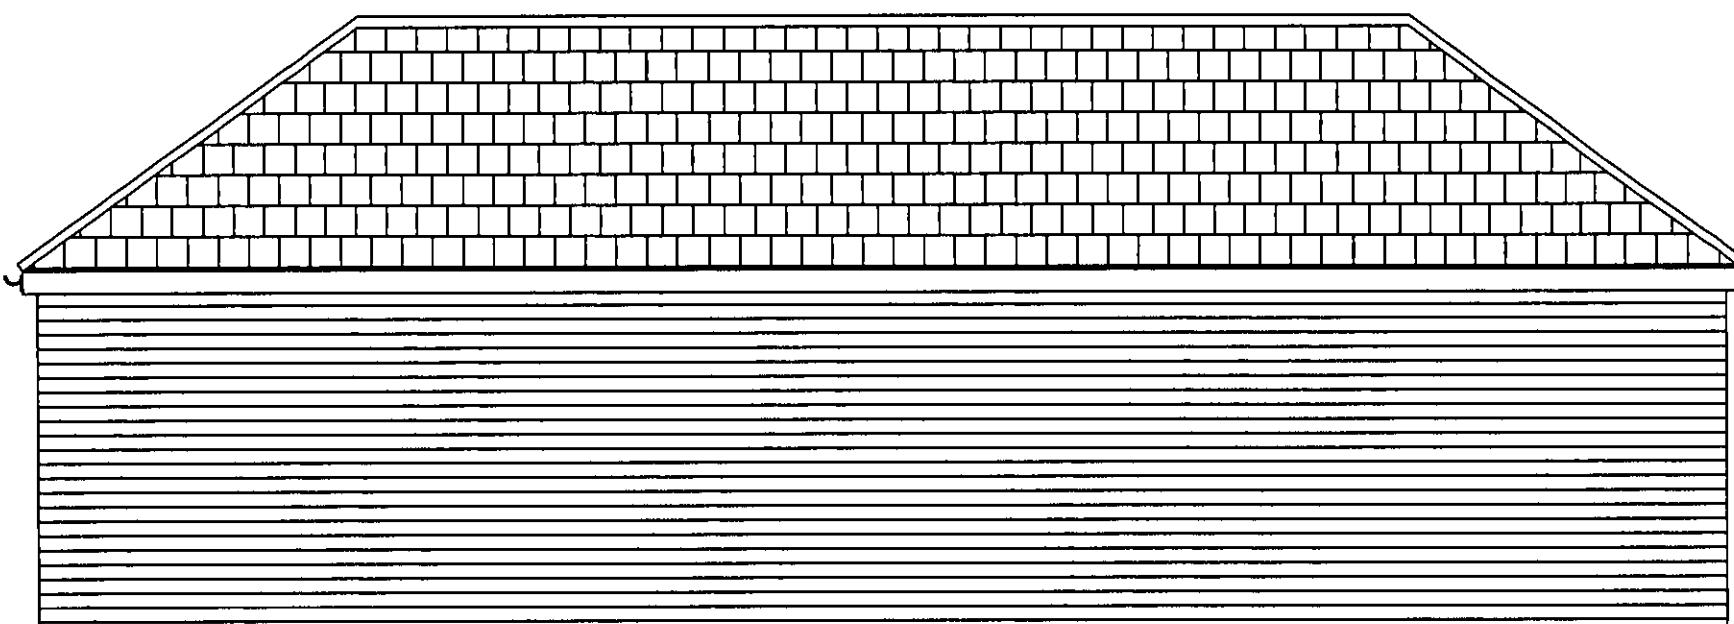

REAR ELEVATION

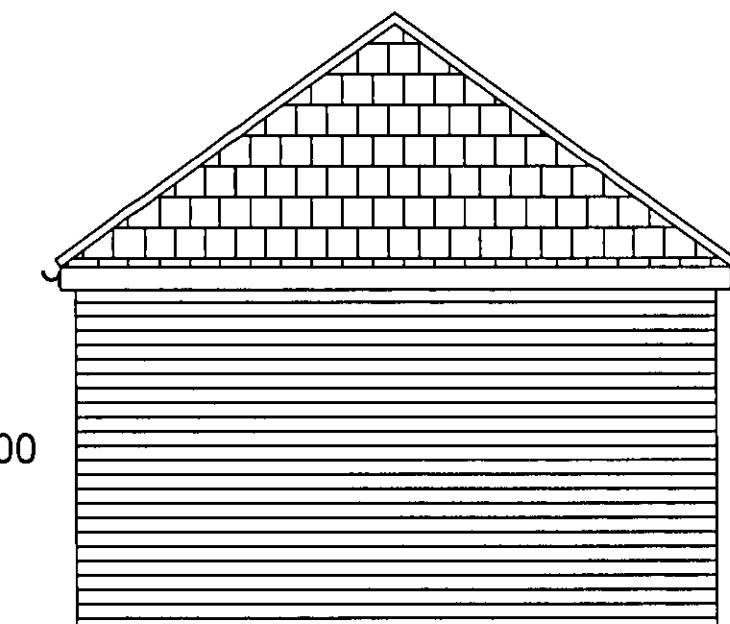

SIDE ELEVATIONS

Rev	Date	Details	By
00	28/05/08	Revision 00	CE

Project:	Gym Building		
Subject:	Proposed Elevations		
Client:	69 NORTHAW ROAD EAST CUFFLEY, HERTS EN6 4LY		
Drawing No:	ELA/6	Rev:	00
A3 Scale:	1:50	Drawn By:	CE
		Job No:	0015
		Date:	28/05/09