



SOUTH WEST ELEVATION

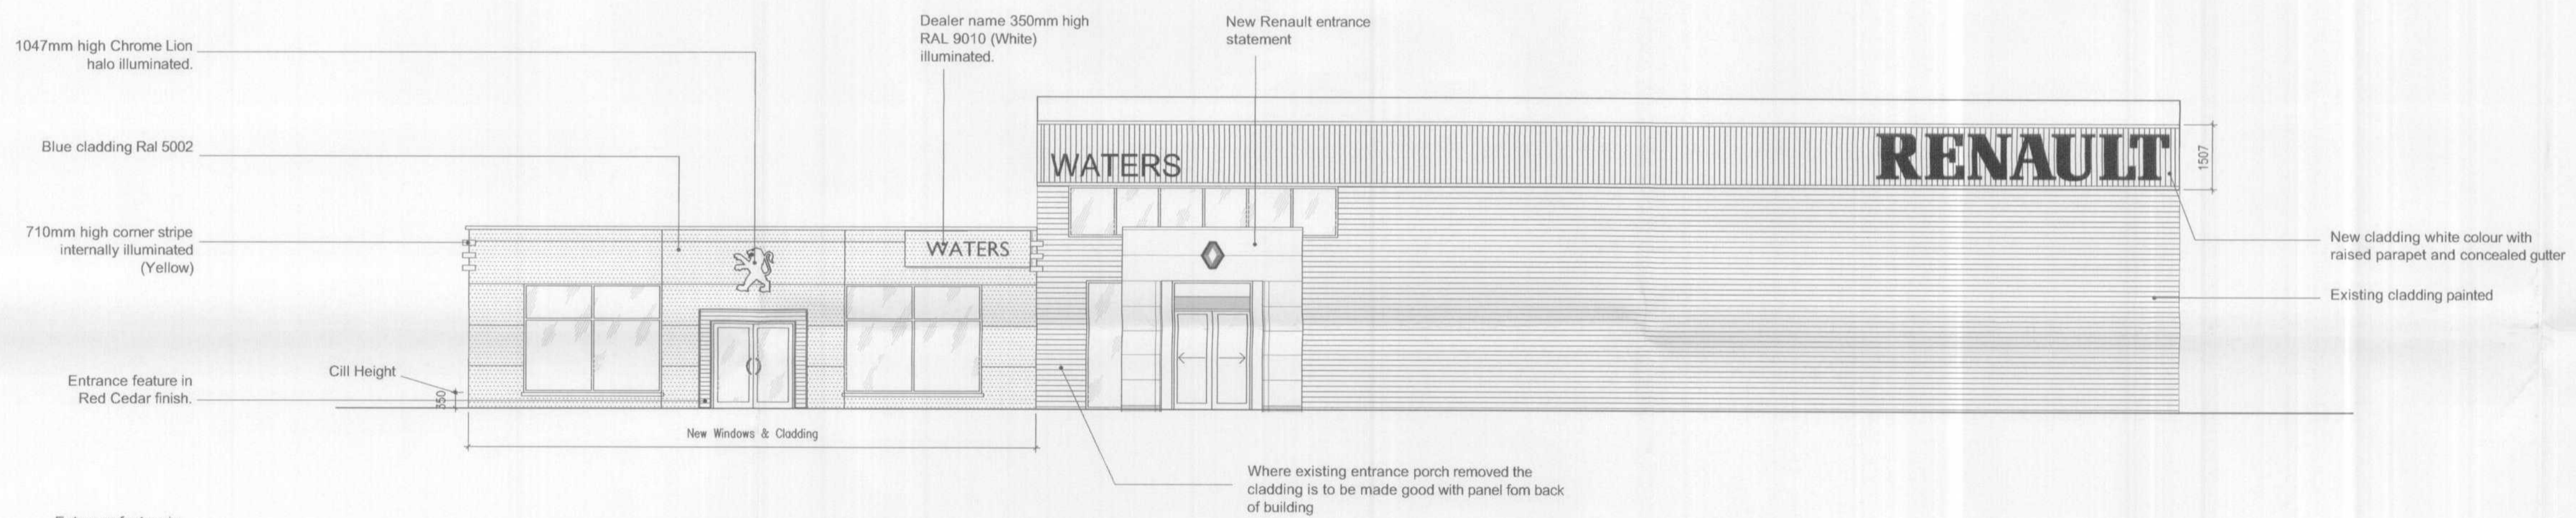

SOUTH EAST ELEVATION

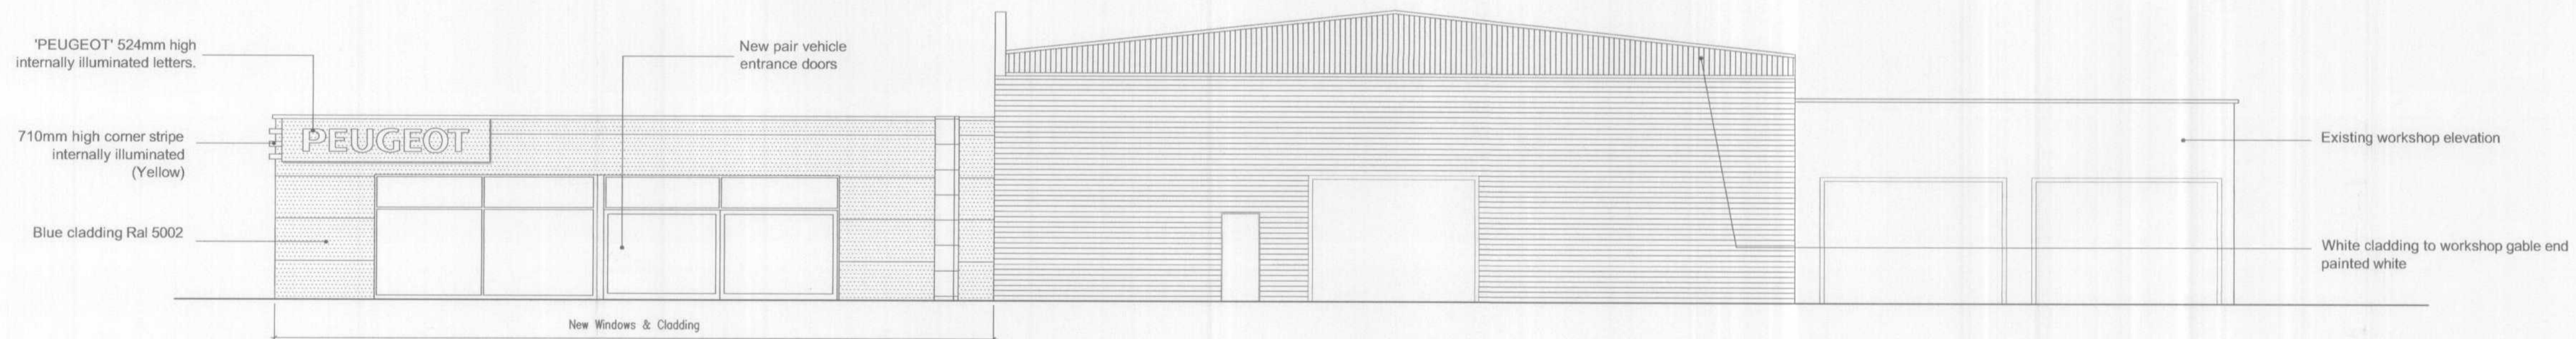

NORTH EAST ELEVATION

A 08-11-07 Signage panel added

Revisions

**mgm associates**  
 chartered architects

55 ST. JOHN STREET, LONDON, EC1M 4NE  
 020 7490 0890 020 7490 0826  
 eng@mgm-arch.co.uk www.mgm-arch.co.uk

Project

WATERS  
 PEUGEOT  
 HATFIELD

Title

PROPOSED  
 ELEVATIONS

Scale 1:100 Drawn by CAD/JV

Date AUG 2007 Checked TG

Drawing Number 91069/P03 Revision A

DO NOT SCALE FROM THIS DRAWING. ALL DIMENSIONS ARE TO BE CHECKED AND VERIFIED ON SITE AND ALL DISCREPANCIES REPORTED TO MGM ASSOCIATES PRIOR TO ANY CONSTRUCTION WORK BEING PLACED.  
 THIS DRAWING IS THE PROPERTY AND COPYRIGHT OF MGM ASSOCIATES AND CAN NOT BE REPRODUCED WITHOUT PERMISSION.

PLANNING  
 DEPARTMENT  
 OFFICE COPY

12 NOV 2007

NO: 6 2007/1701