



SOUTH WEST ELEVATION

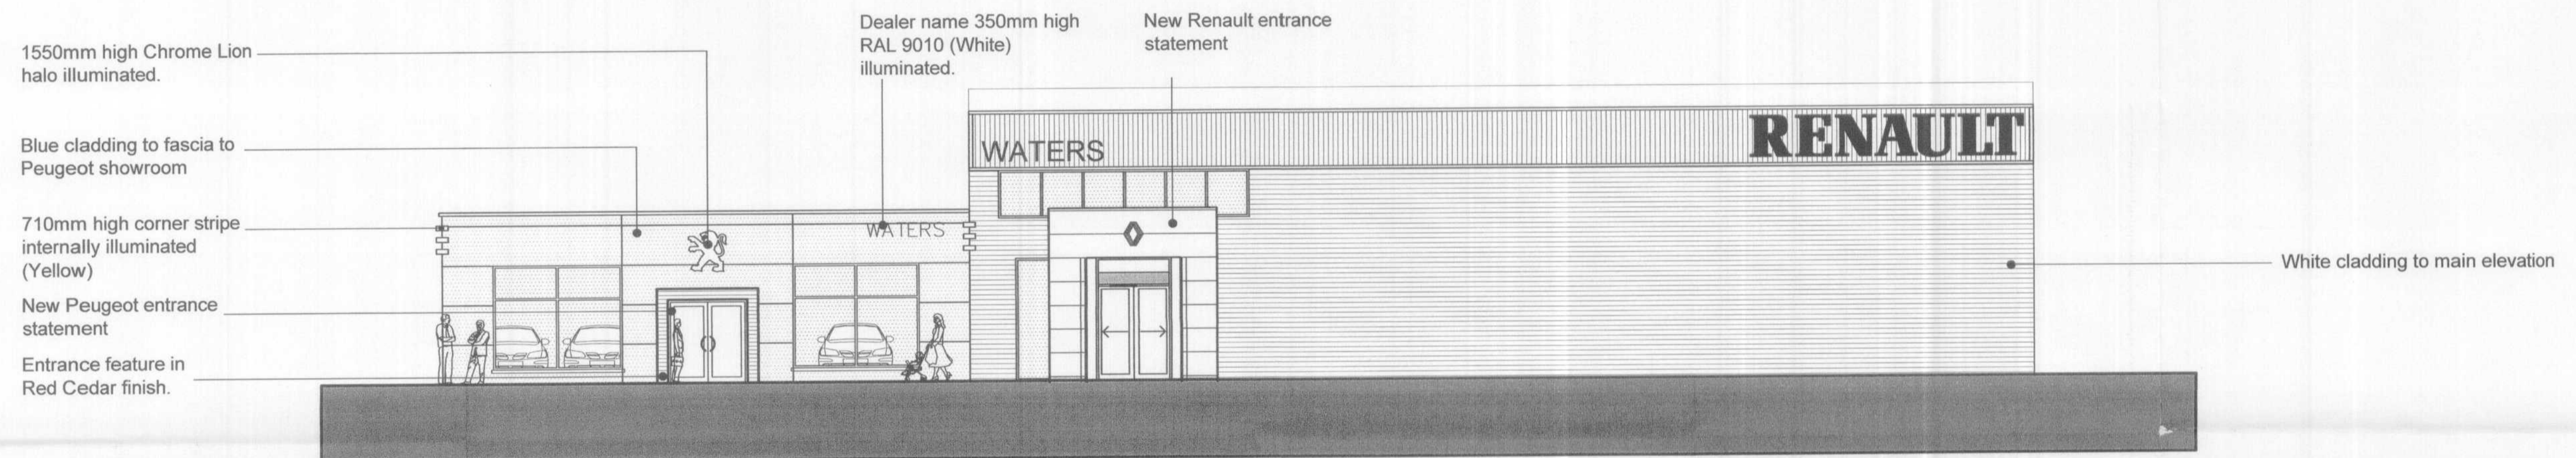

SOUTH EAST ELEVATION

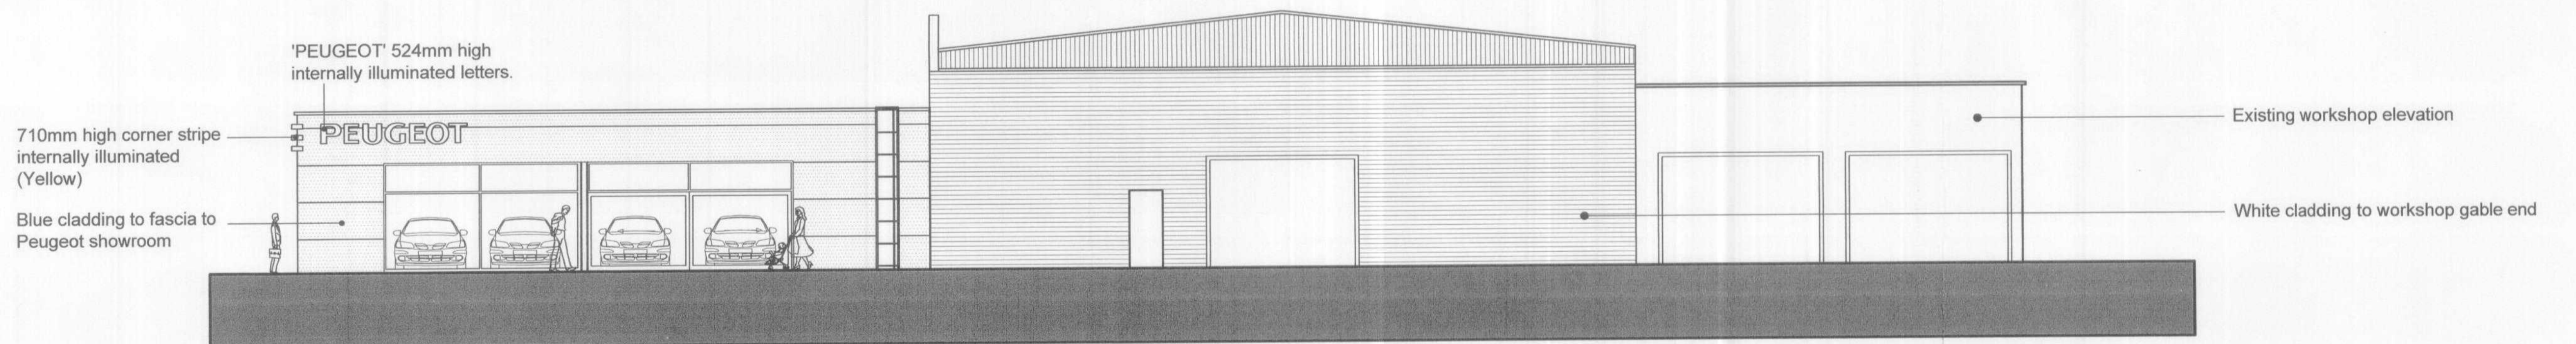

NORTH EAST ELEVATION

WELWYN HATFIELD  
PLANNING  
OFFICE COPY  
31 JUL 2007  
No: 56/07/1143

| Rev | Date     | Details                               |
|-----|----------|---------------------------------------|
| A   | 06-06-07 |                                       |
| B   | 14-06-07 | Renault/Peugeot comments incorporated |

Drawn  
CGH  
MRW

Client  
**WATERS GROUP**  
status  
**PLANNING**

Drawn  
CGH

Project  
**Showroom and Aftersales Facility**  
**Comet Way**  
**Hatfield**

Title  
**Dual Franchise proposal**  
**Proposed Elevations**

Incorporating Gooch Webster  
9 Marylebone Lane, London, W1U 1HL  
Tel: 020 7935 4499 Fax: 020 7409 3124

Job No. R29389  
Drawing No. 102  
rev B

Scale 1:100@A1  
Date 20-4-07

Do not scale drawings. All dimensions to be verified on site prior to the commencement of any work or the production of any shop drawings. All drawings to be approved by the Contract Administrator. This drawing is to be used in conjunction with all related Architectural and Engineering drawings and any other relevant information. This drawing is copyright.

