


# Myrwood House

Replacement of Existing Prefab. Buildings  
& erection of an extension to Care Home


Proposed Materials:  
Roof - Natural Welsh slate  
Walls - Stock bricks to match existing estate wall  
Detailing - White limestone (Haddonstone) to plinth, window sills and heads, eaves and copings



west elevation (courtyard)

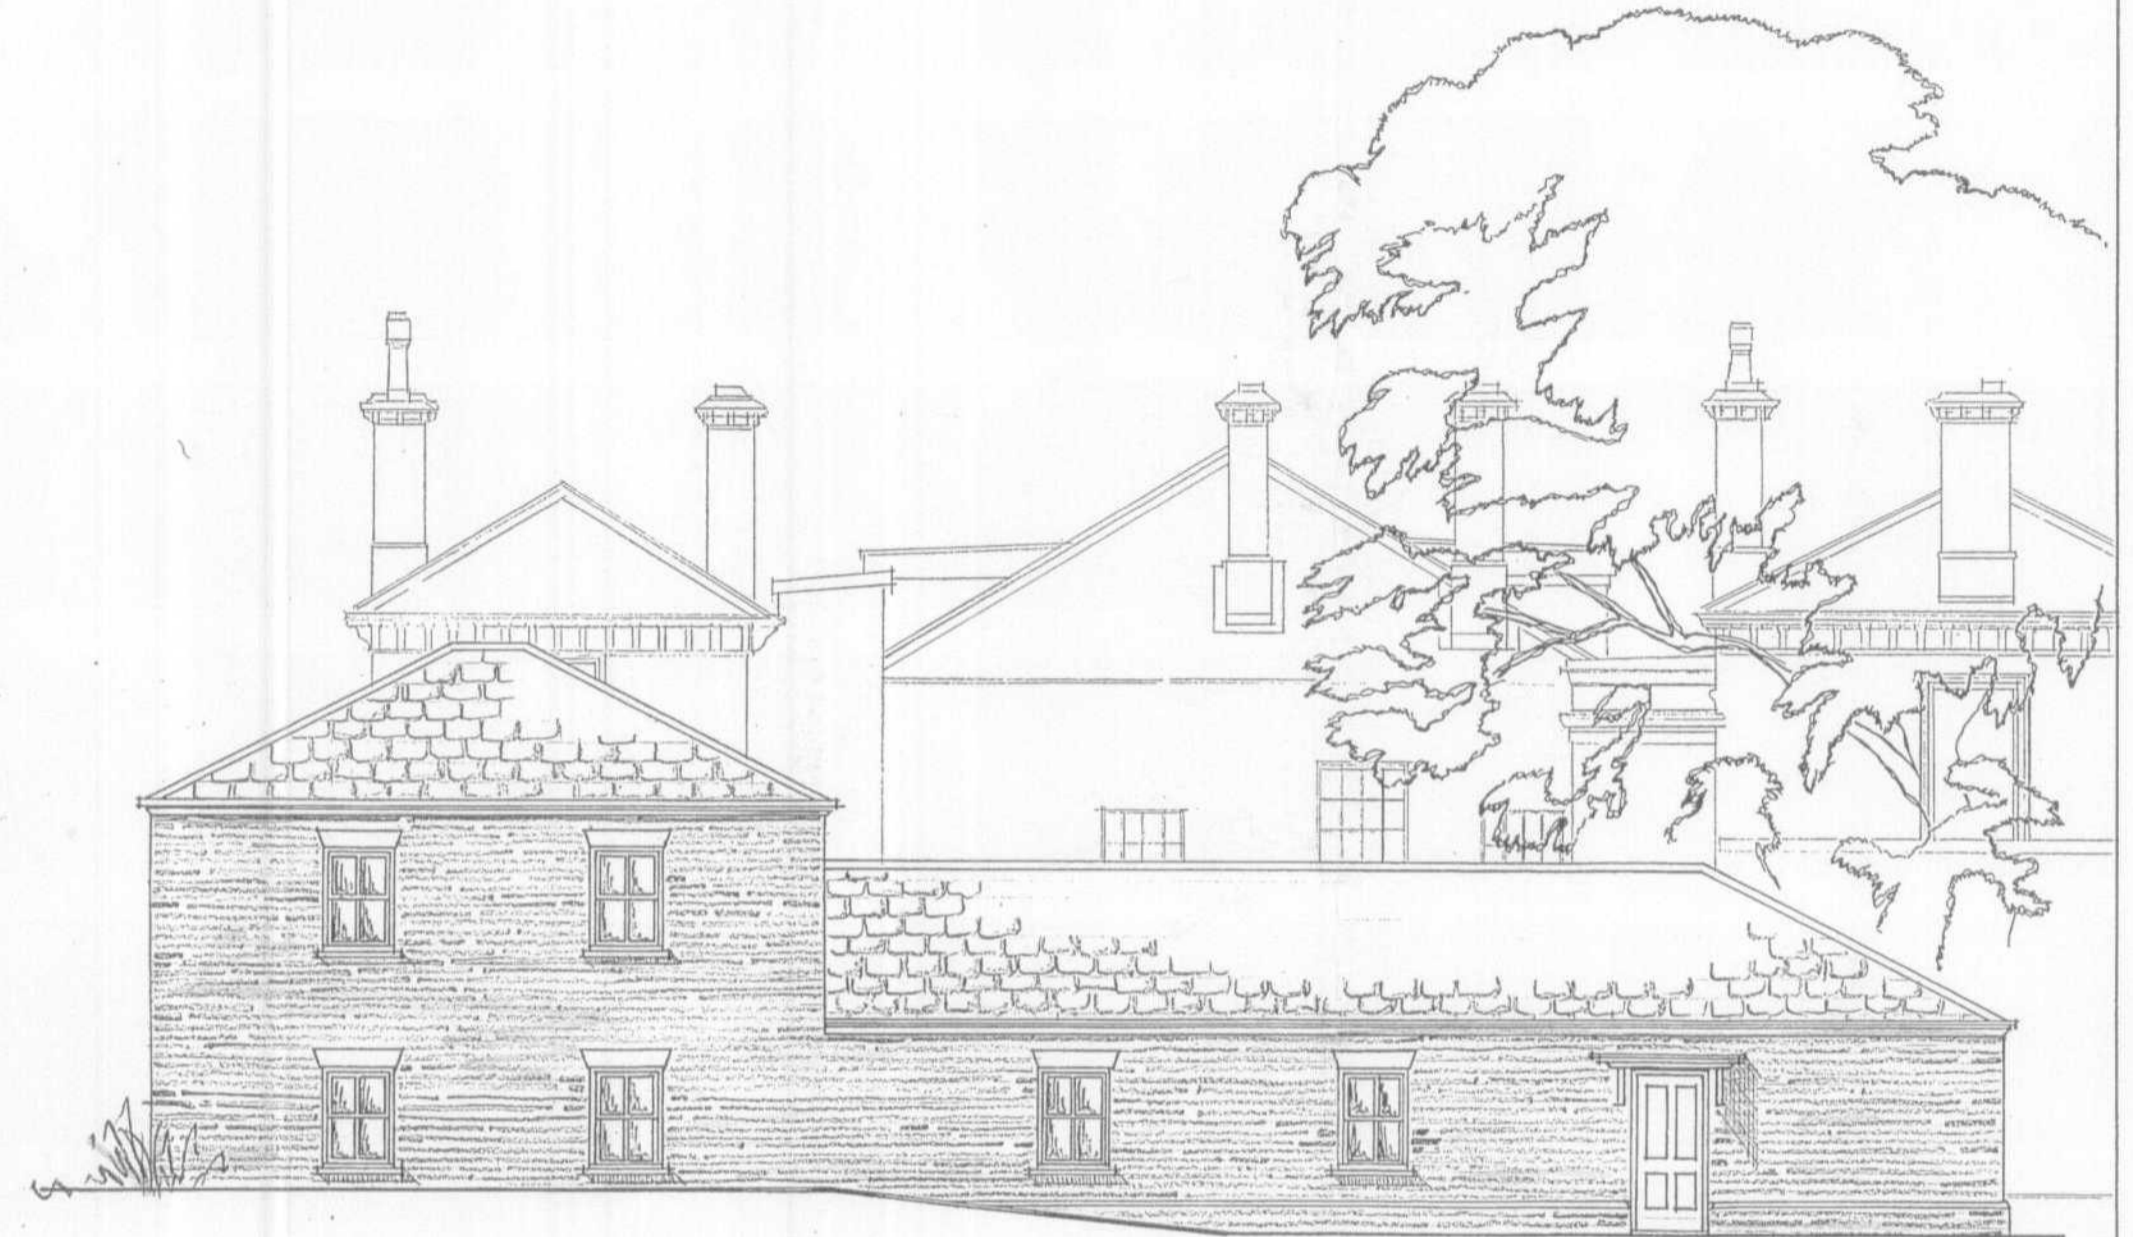

north elevation

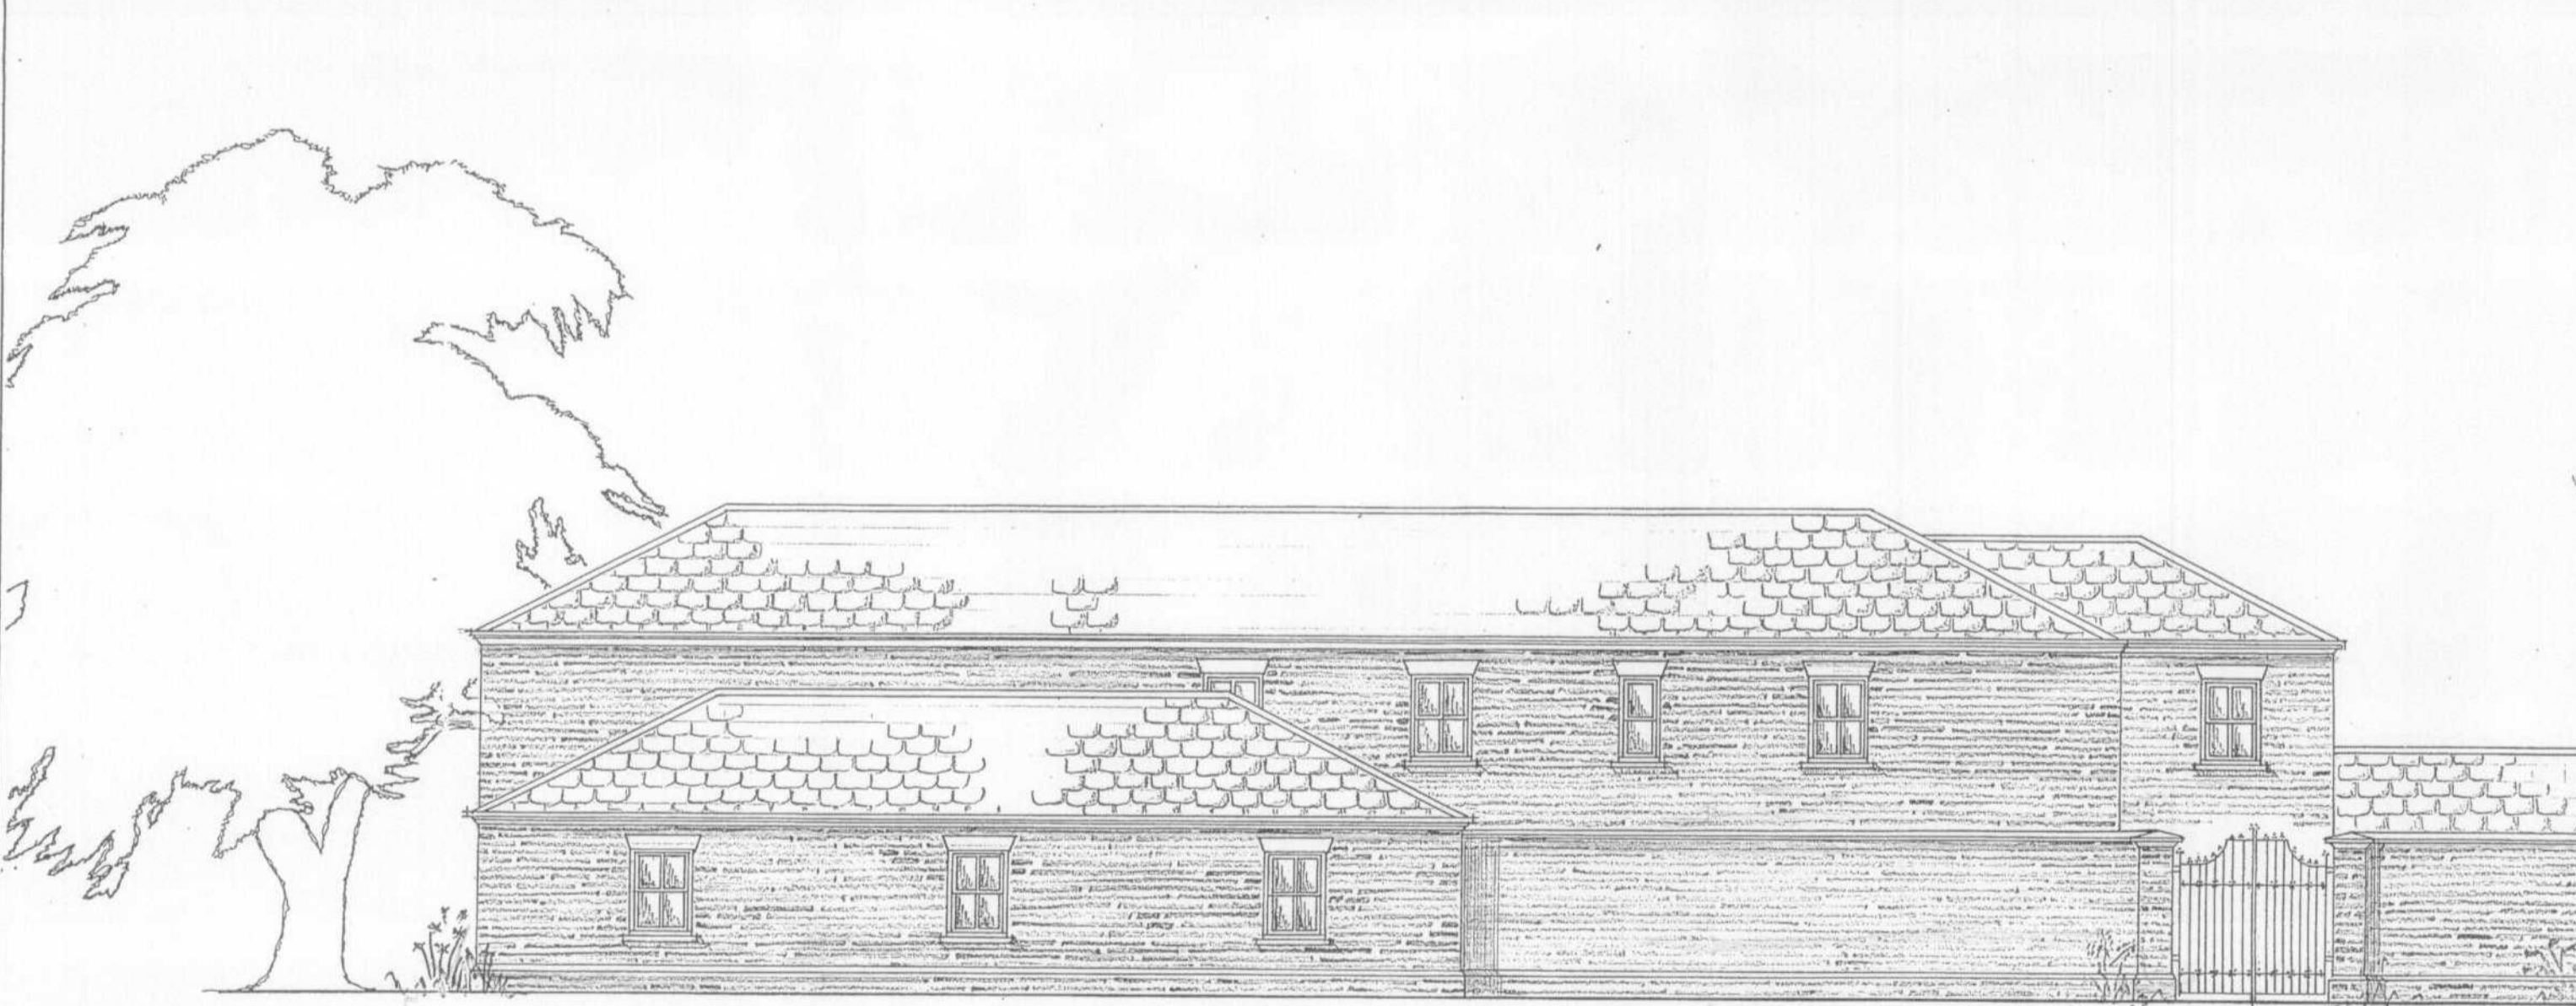

west elevation



John Dickie Associates

Date: January 2007  
Drawing: Proposed Elevations  
Scale: 1:100  
Ref: Final Design - dwg 2

PLANNING  
DEPARTMENT  
OFFICE COPY  
14 MAR 2007  
NO: 07/0422-