






rear elevation

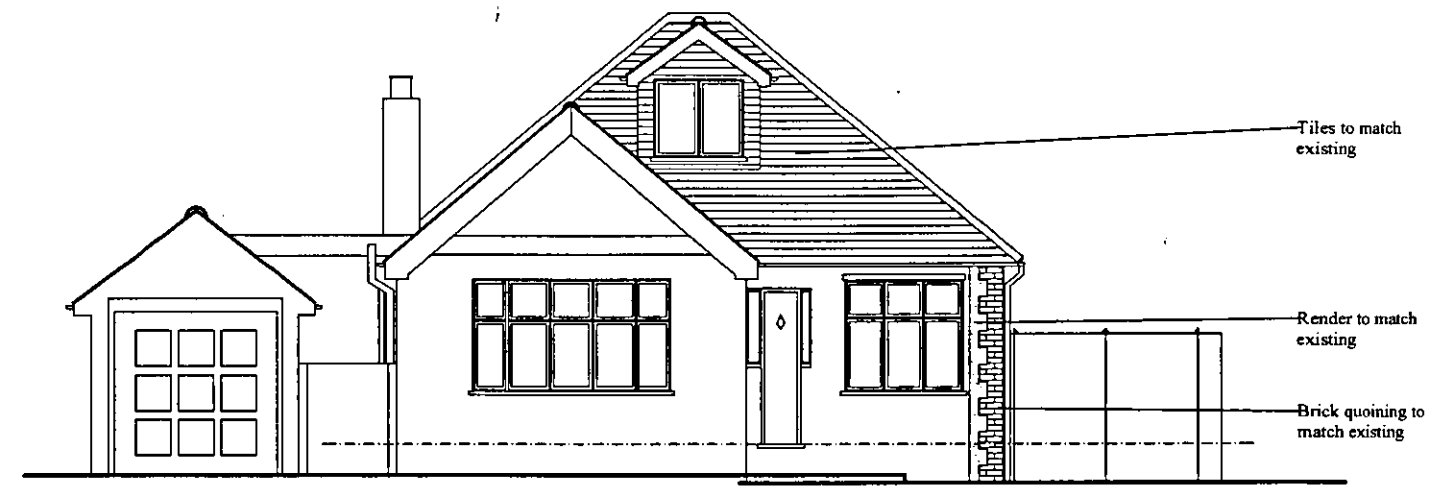

front elevation

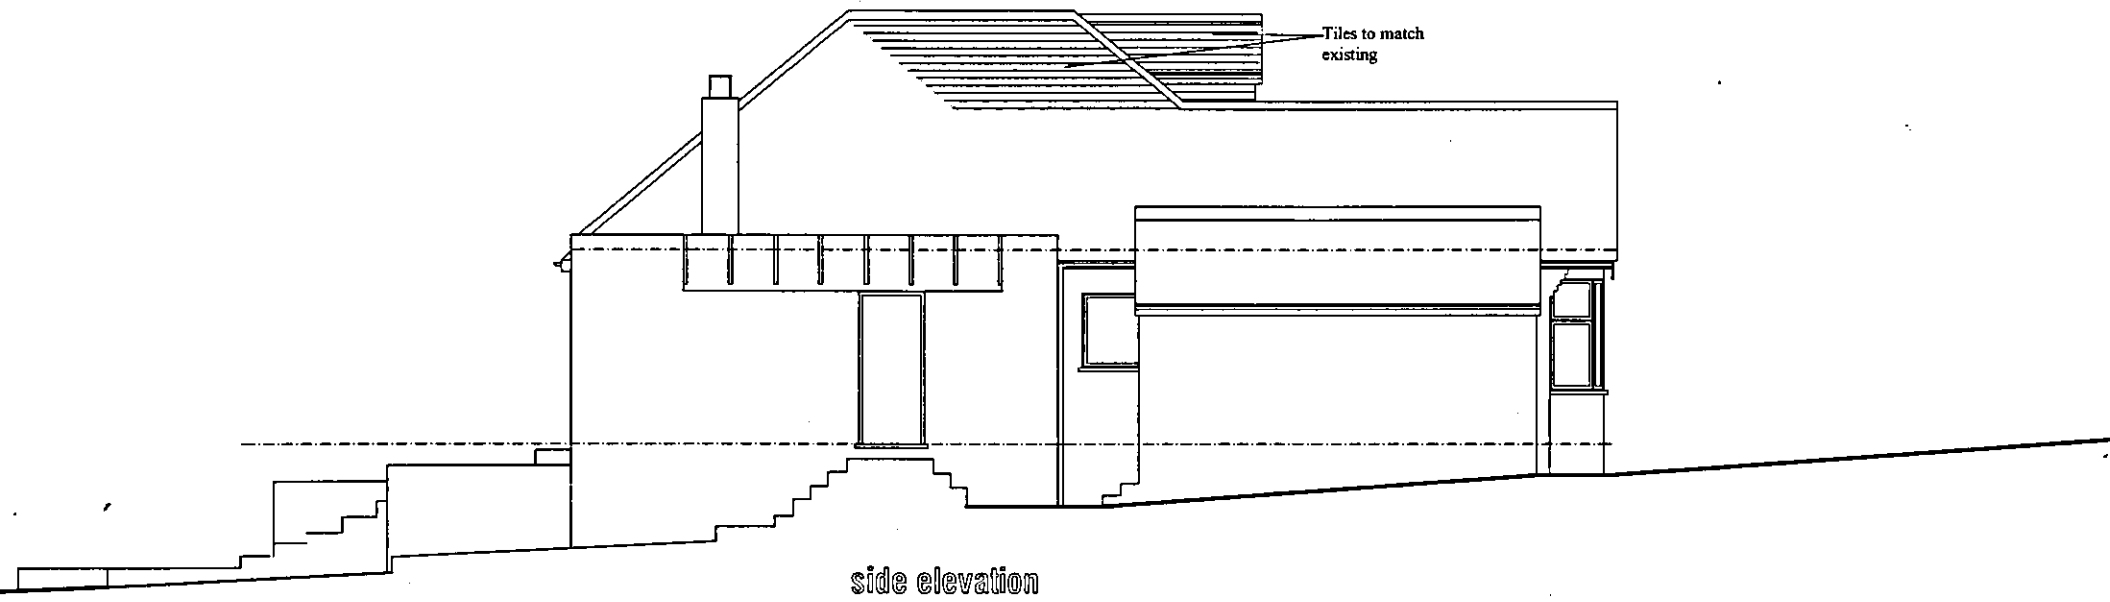

side elevation

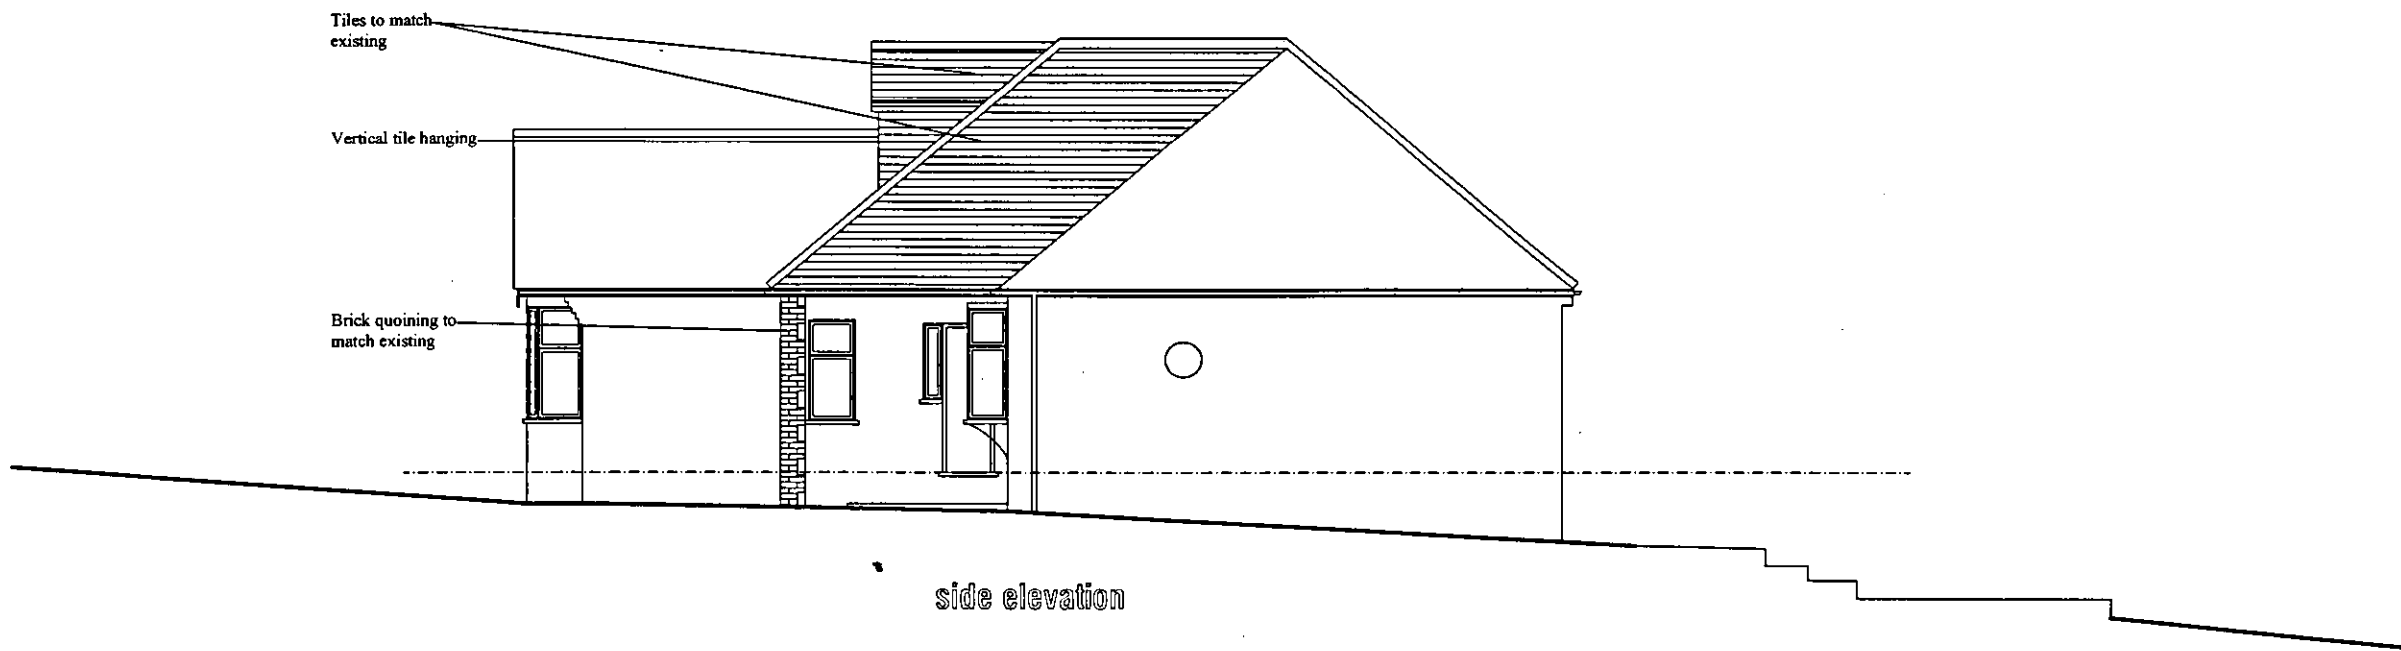

side elevation

PLANNING  
DEVELOPMENT  
24 MAR 2014

Project	
Proposed loft conversion and front canopy	
Site	
87 The Ridgeway Cuffley	
Date	Scale
August 2012	1:100
JOHN PERRIN & CO	
BUILDING SURVEYORS	
885 Great Lane, Winchmore Hill, London N21 2JG Tel: 0208 364 0334 Fax: 0208 292 0595 © John Perrin & Co 2012	
Drawing number	
2334/12	