



NOTES © Copyright reserved  
 All dimensions must be checked on site. Do not scale this drawing. Use only figured dimensions. The contractor is responsible for taking and checking all dimensions and levels.

Revisions: \_\_\_\_\_ Date: \_\_\_\_\_


*NO LONGER PROCEEDING*

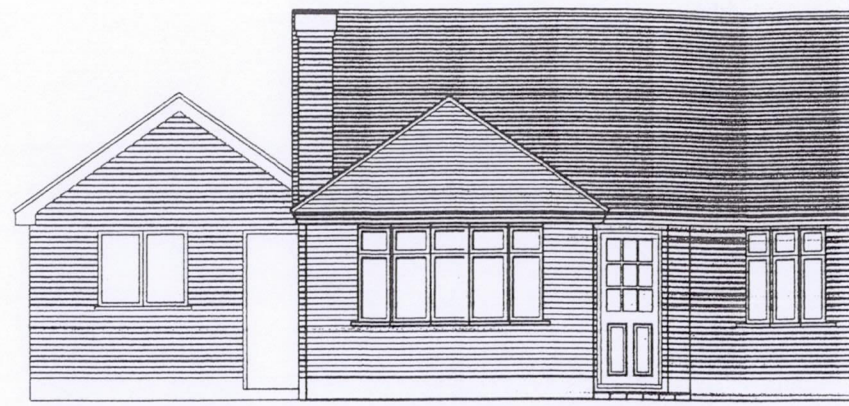


Proposed Front Elevation

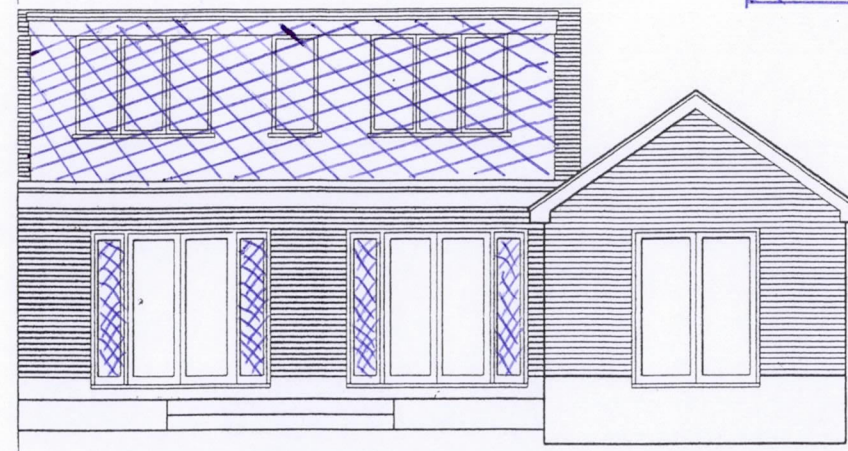

Proposed Rear Elevation

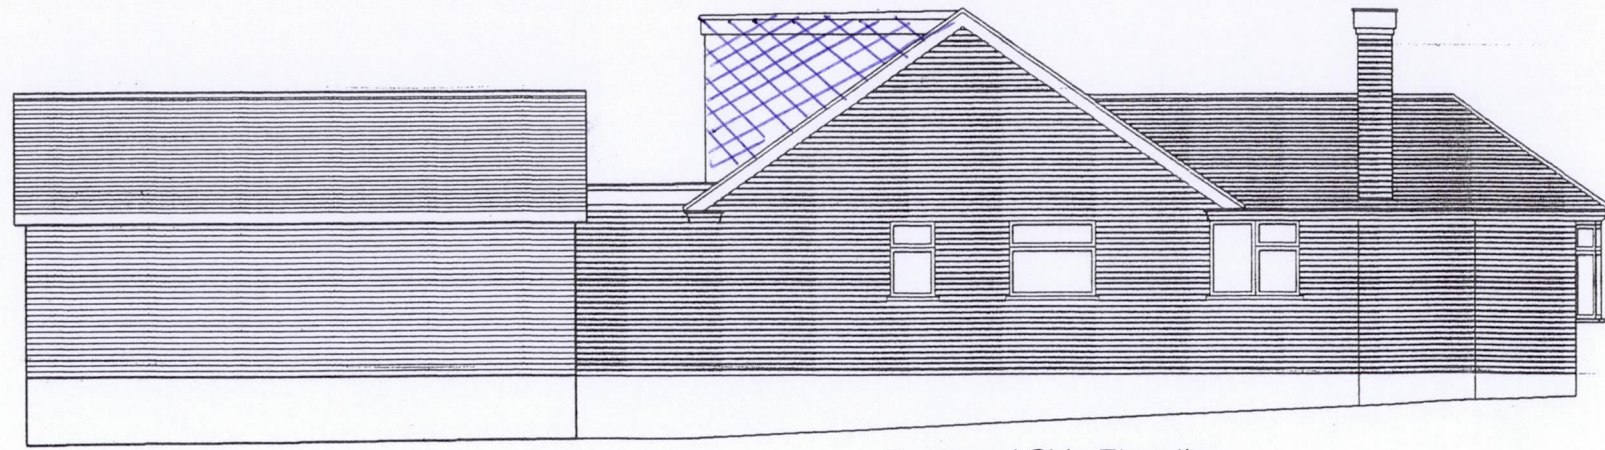

Proposed Side Elevation

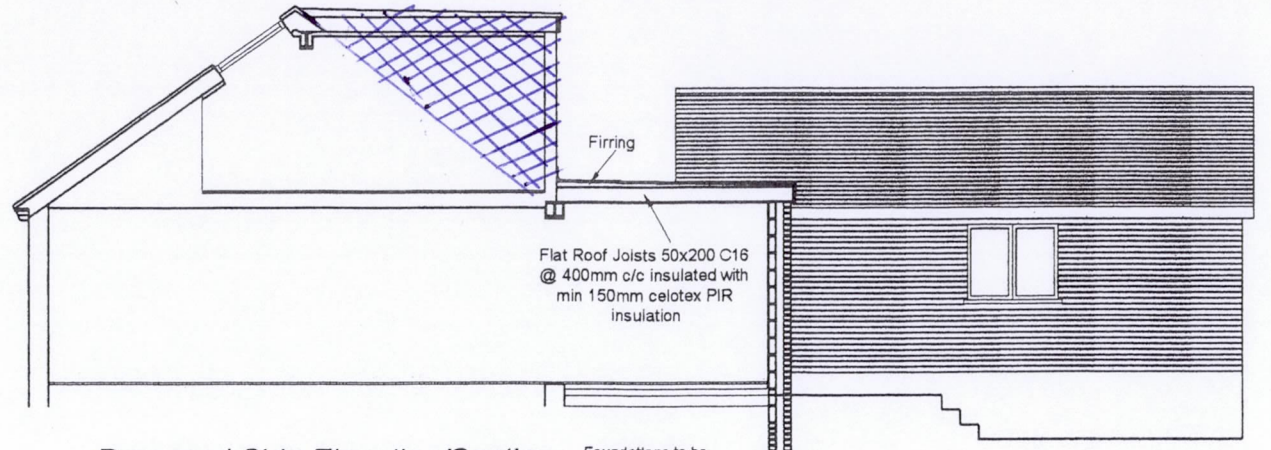

Proposed Side Elevation/Section

Furring  
 Flat Roof Joists 50x200 C16 @ 400mm c/c insulated with min 150mm celotex PIR insulation

Foundations to be min 600mm wide and 1m deep or to below level of invert

0	0.5m	1m	1.5m	2m	2.5m	5m	1:50	1:100
1m	2m	3m	4m	5m				

PLANNING DEPARTMENT  
 12 OCT 2017  
 RECEIVED

A3

**Paul Samson**  
 Chartered Surveyors

**The Glasgow Stud**  
 Burnt Farm Ride  
 Crews Hill  
 Enfield, EN2 9DY  
 Tel. 020 8350 6070  
 E mail: plansam@plansam.com



Project:  
 9 Theobalds Close  
 Cuffley  
 Herts  
 EN6 4HH

Drawing Title:  
 Proposed Side and Rear Extensions  
 Proposed Elevations

Client:

Scale:  
 1:100  
 Date:  
 Mar. 14  
 Drawn:  
 BS/PKS

Dwg. No.:  
 1779 - 04e

Checked:  
 Rev.: