


PROPOSED FIRST FLOOR PLAN

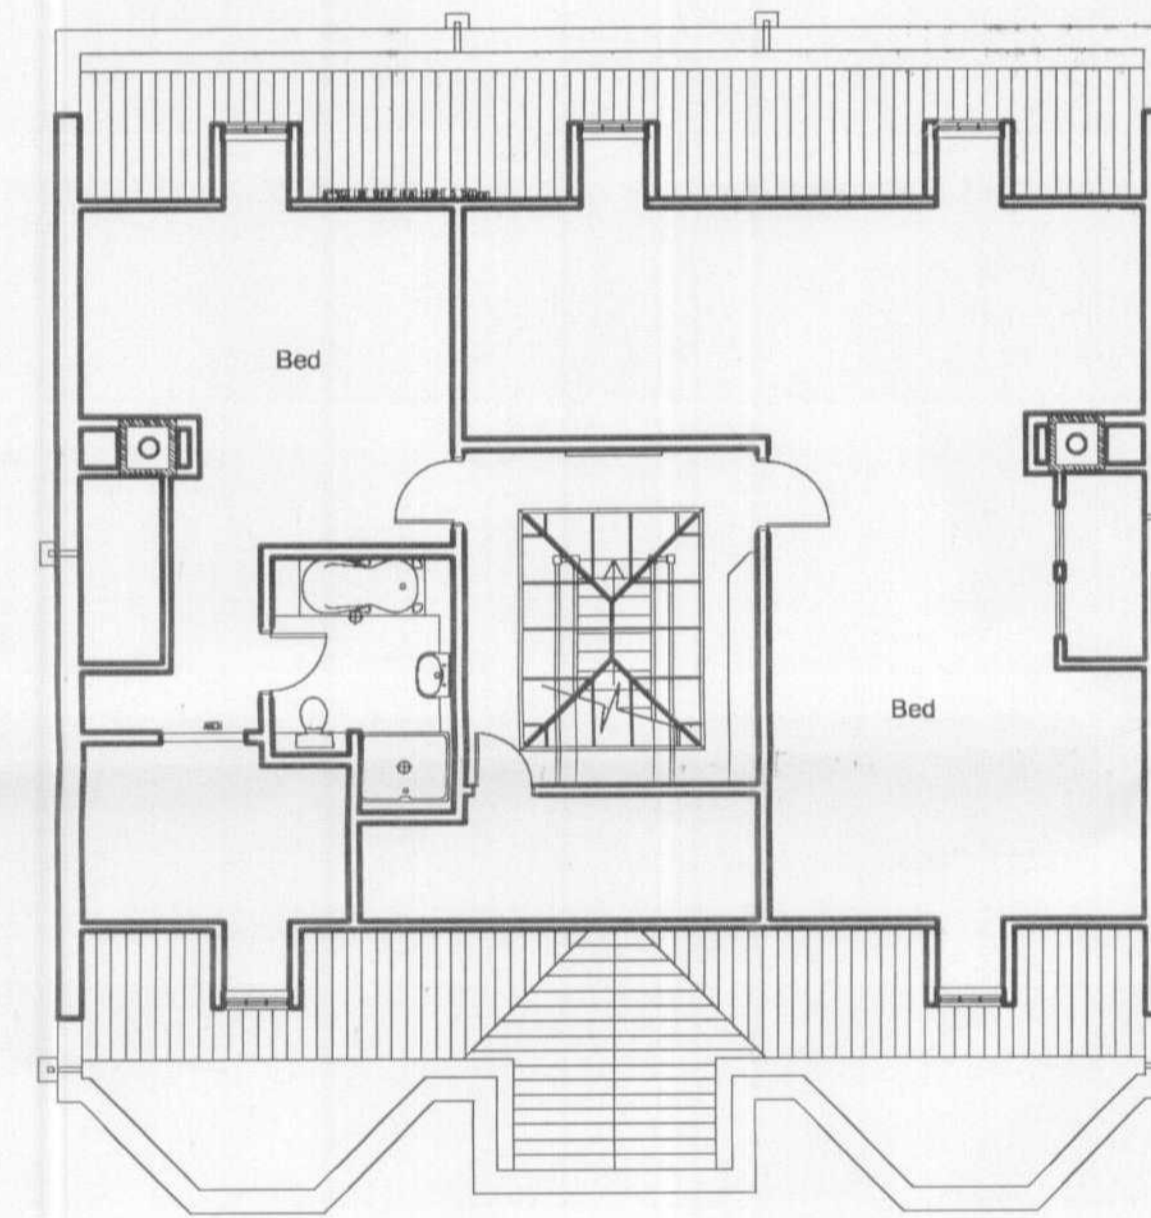

PROPOSED SECOND FLOOR PLAN

81, 82, Holland Park  
London W11 3RZ  
t: 0207 221 7230  
f: 0207 792 0059

Tusk Developments Ltd

revision	date

Park View  
4 Leggatts Park  
Potters Bar  
EN6 1NZ

project title

Proposed First & Second Floor Plan

drawing title

client Mr. A. Atshinbayev

scale 1:100 @A1 date

drg.no. 0608\_00\_202 revision

cod.ref.

notes:  
do not scale the drawing.  
all dimensions must be checked on site  
tusk developments are to be informed of  
any discrepancies prior to construction.  
the drawing and any of the details  
therein remain the copyright of  
tusk developments ltd.

WELMATHFIELD  
PLANNING  
OFFICE COPY  
19 APR 2007  
No: 56/2007/612/62