


PLAN 11

# PROPOSED PLAN

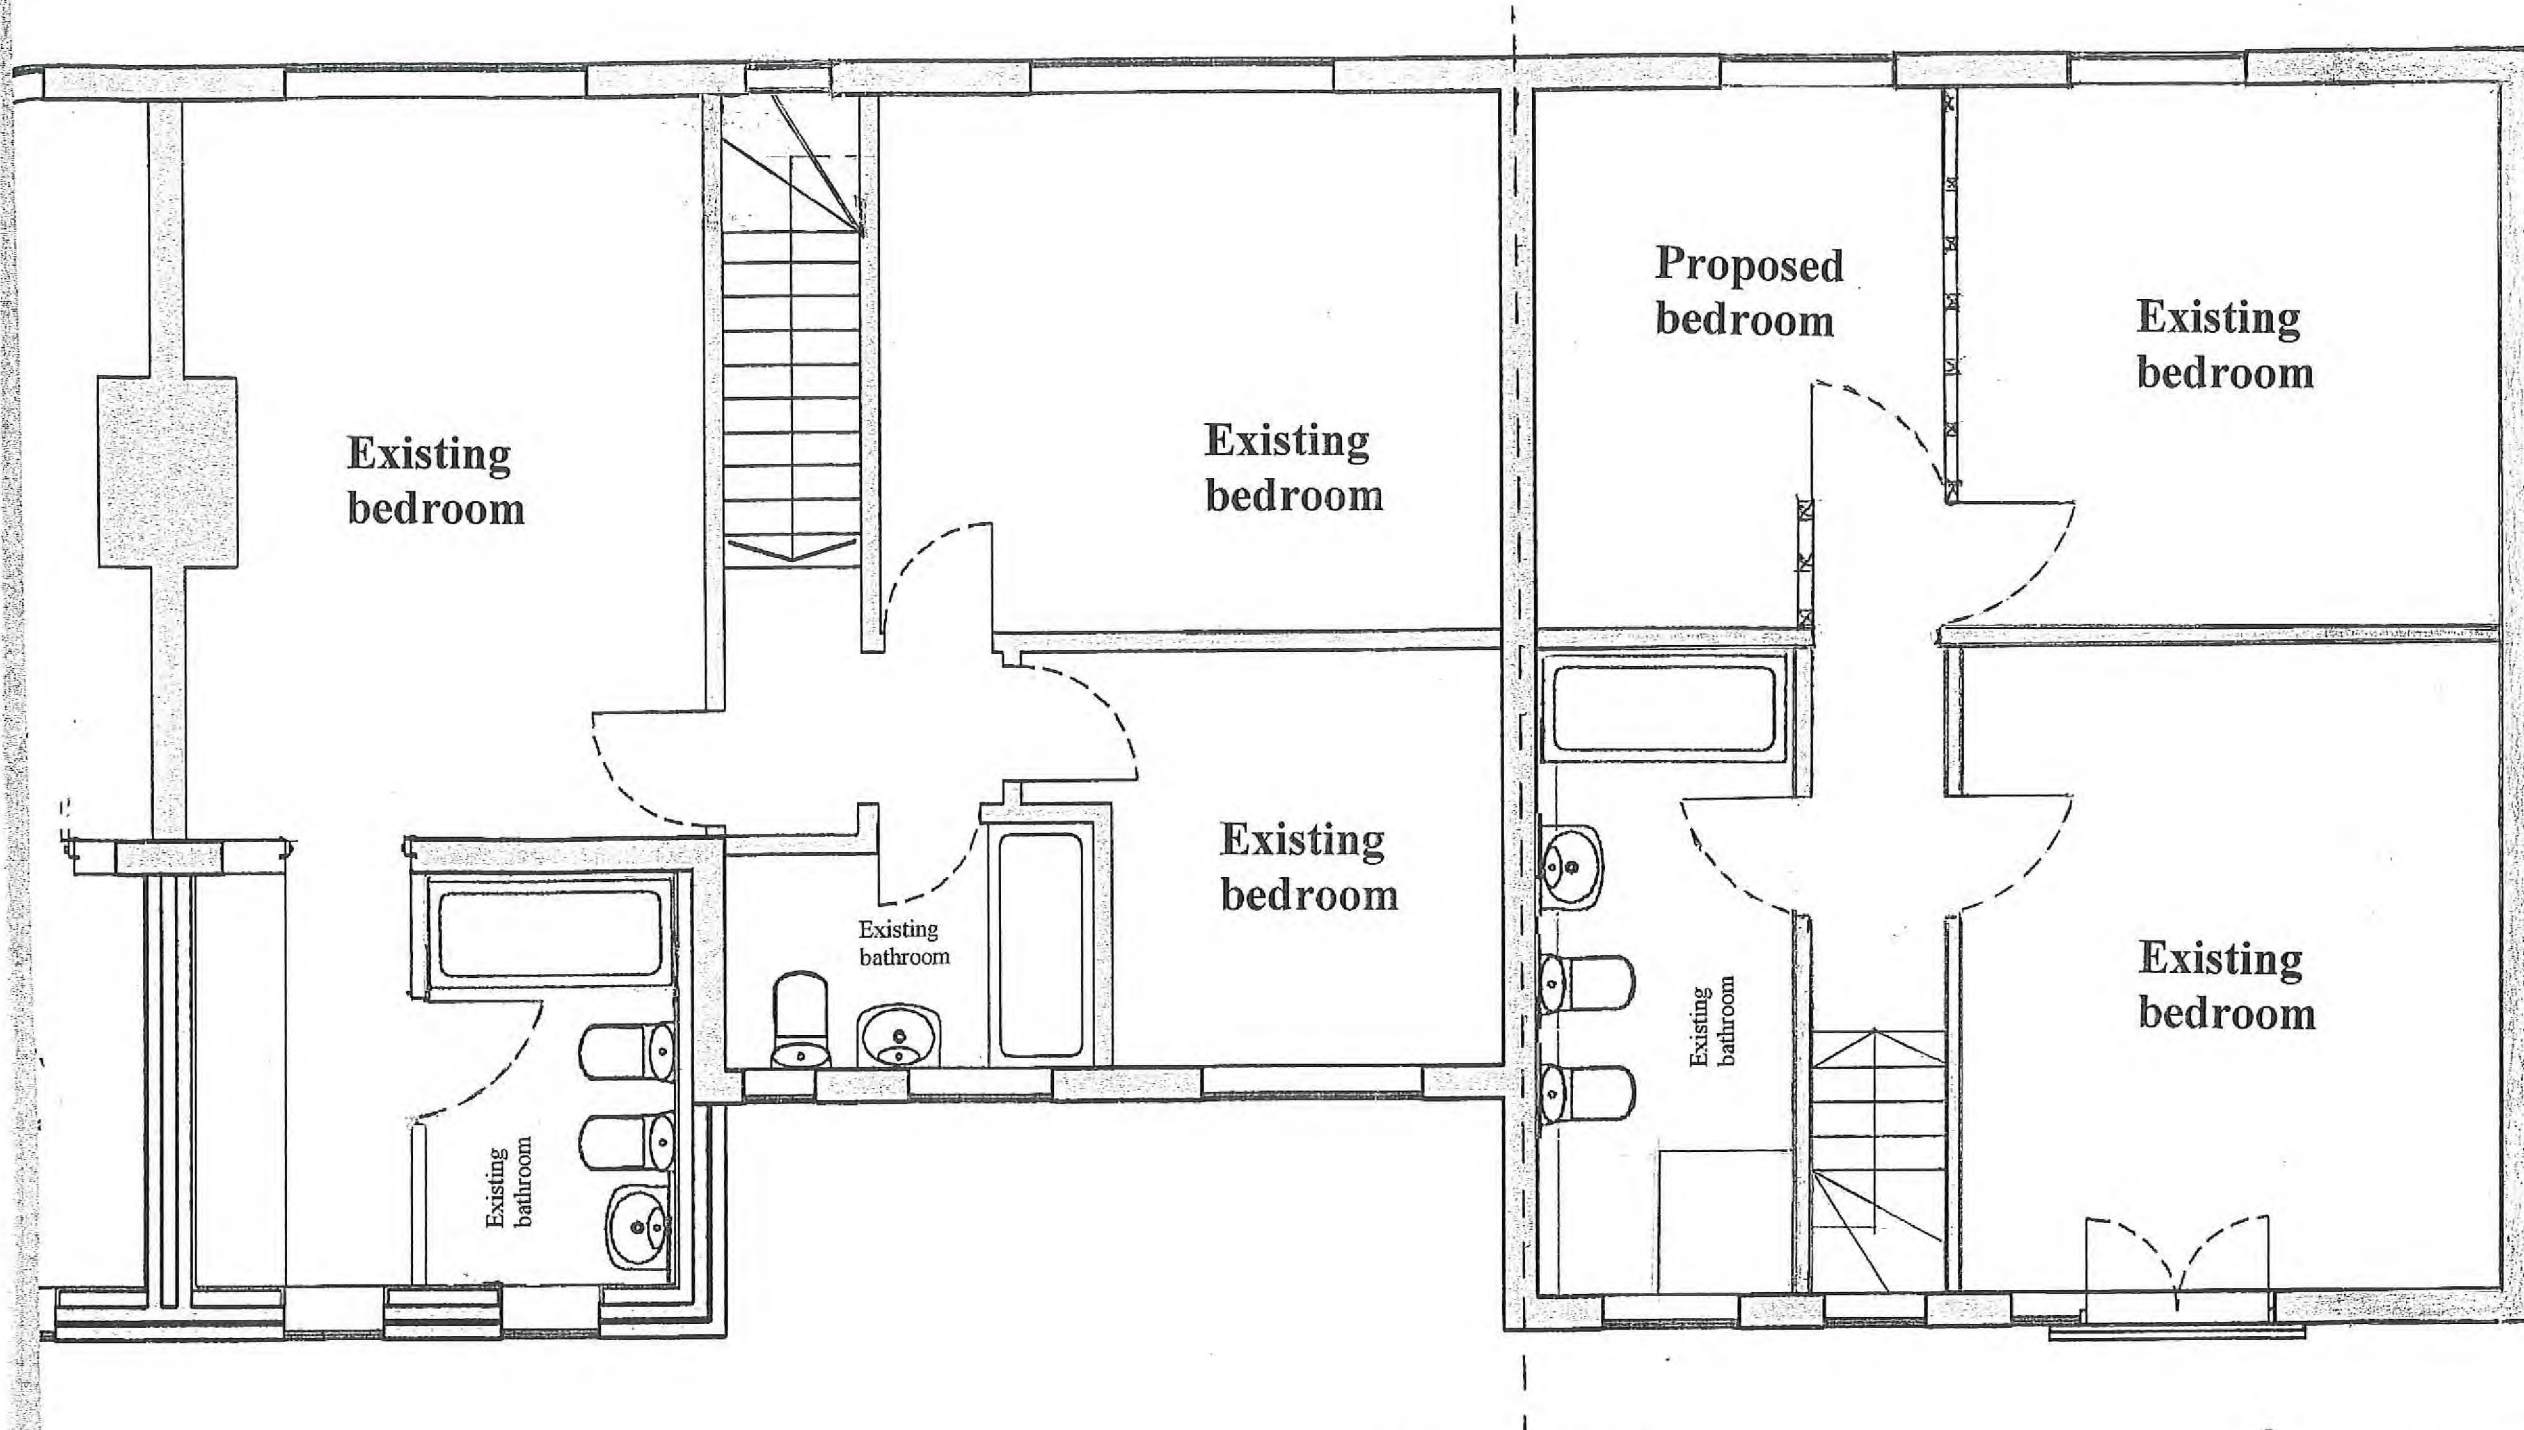

Proposed separation line



SCALE 1:50 at A3



11 HOOK LANE  
Northaw Park  
Potters Bar  
Herts, EN6 4DA  
G. WINTER  
FIRST FLOOR PLAN