



PLAN 9

PROPOSED PLAN

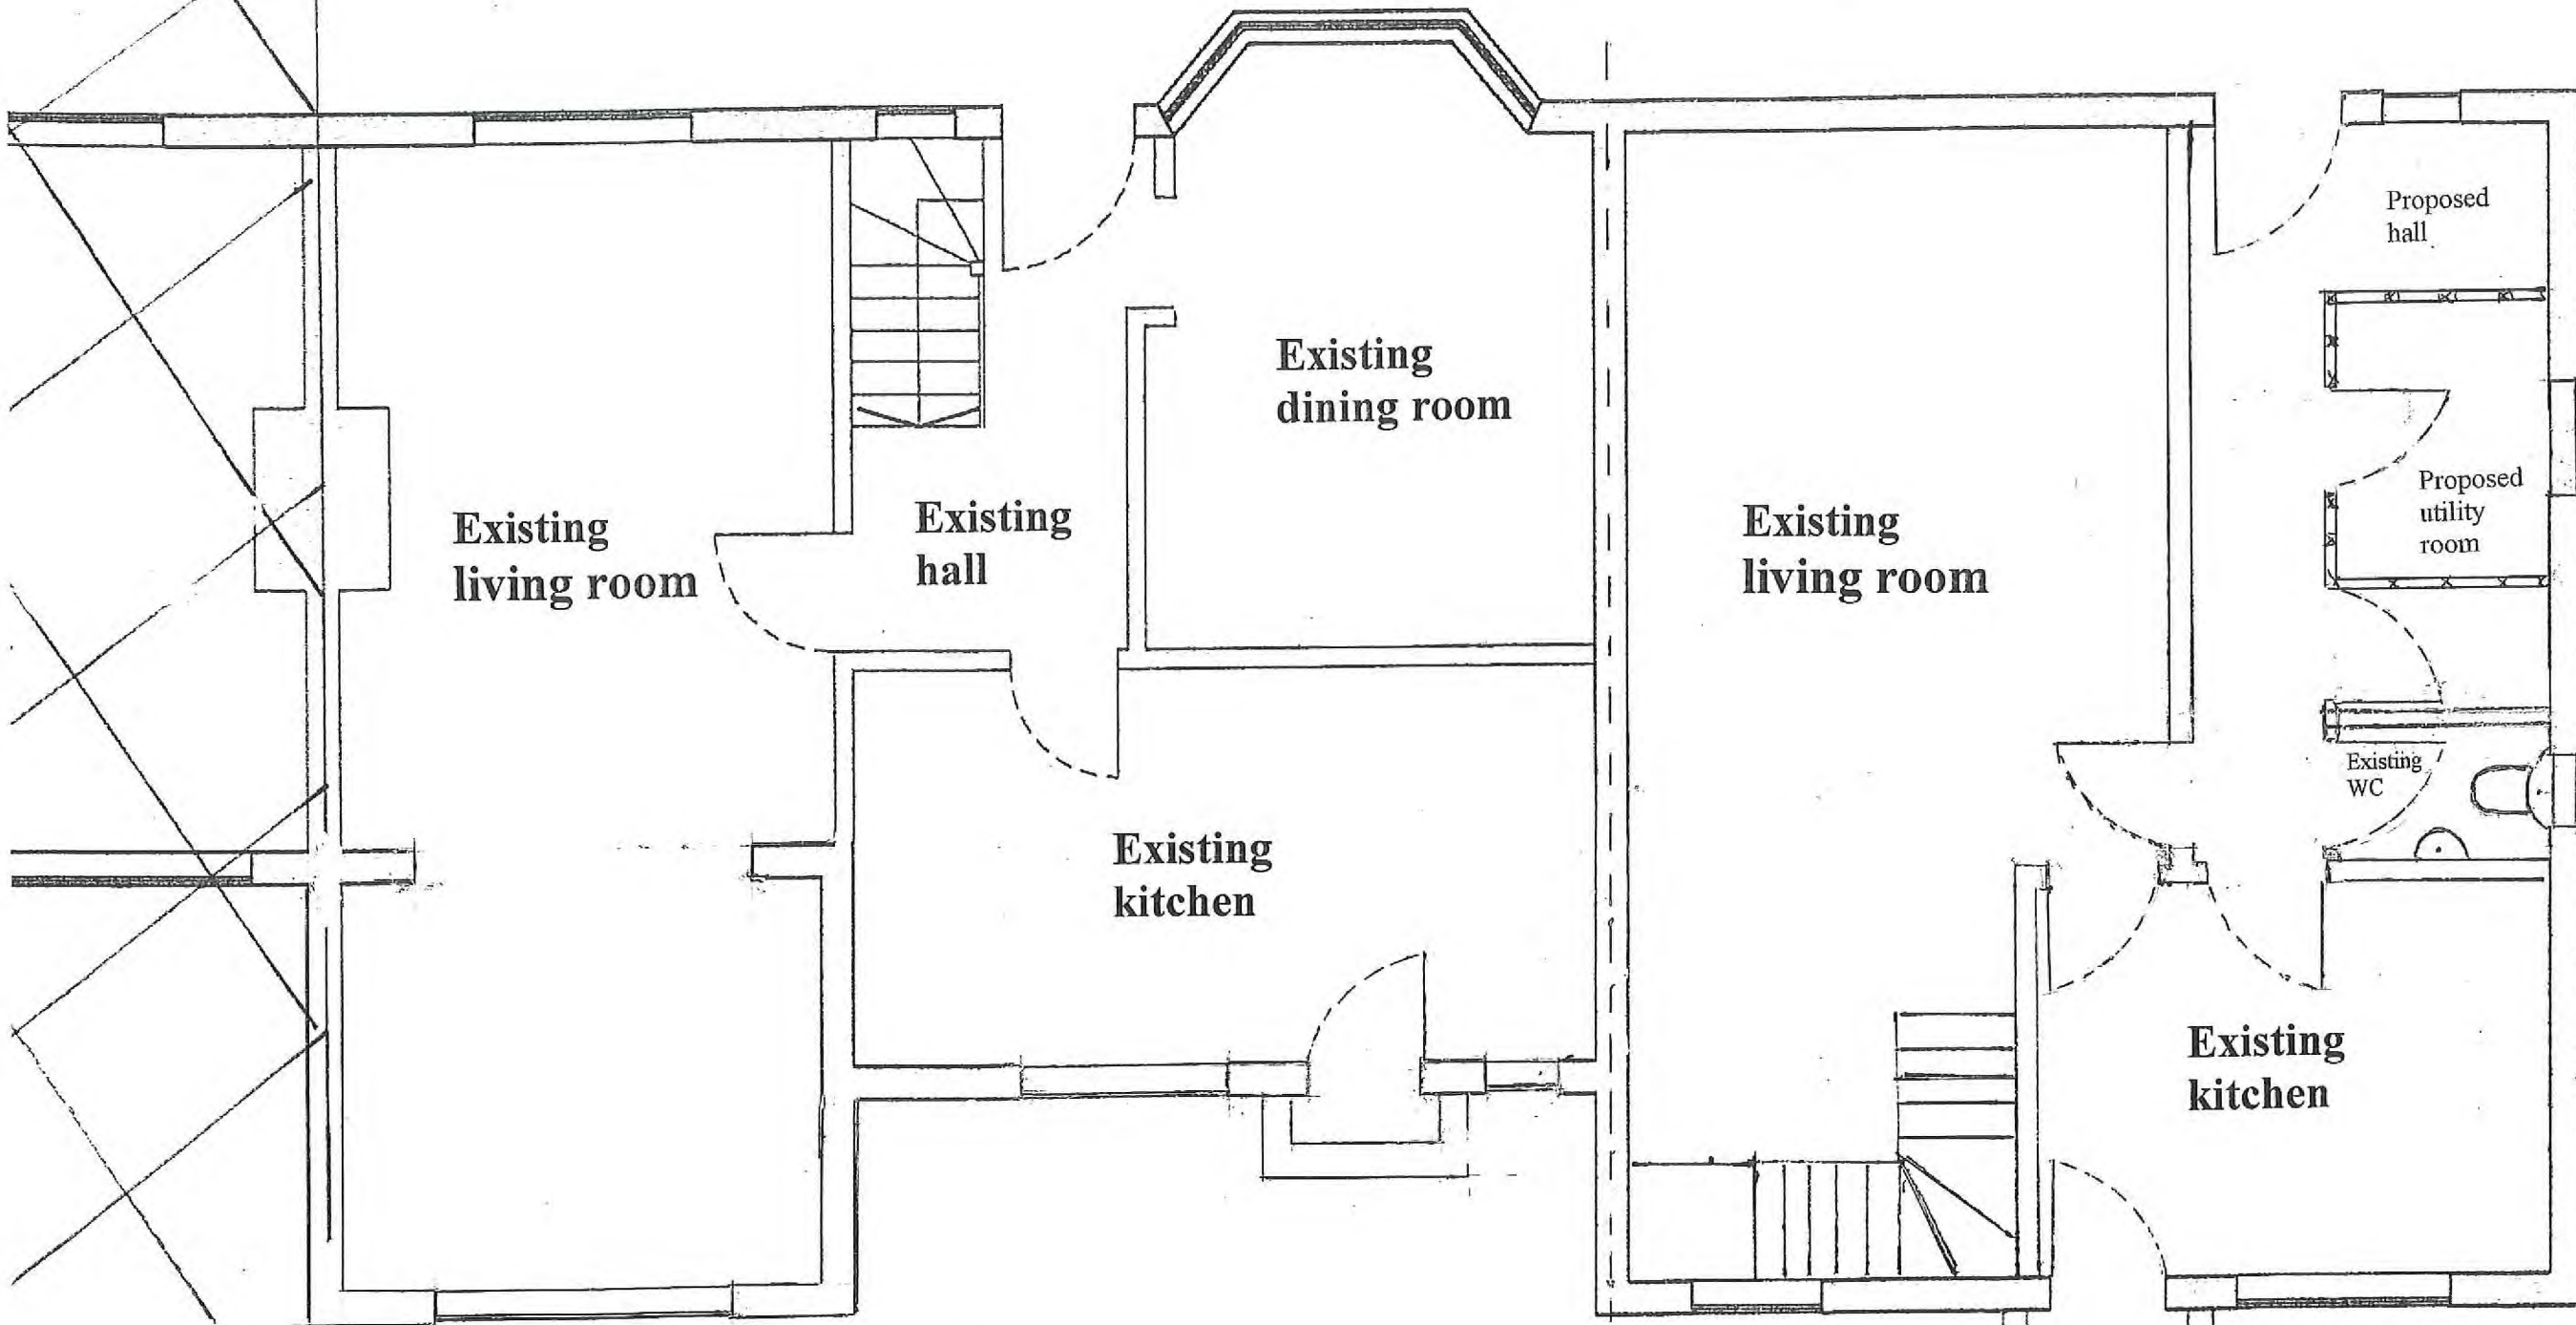

SCALE 1:50 at A3

 

Proposed separation line

11 HOOK LANE
Northaw Park
Potters Bar
Herts, EN6 4DA
G. WINTER
GROUND FLOOR PLAN