


Ground Floor



First Floor

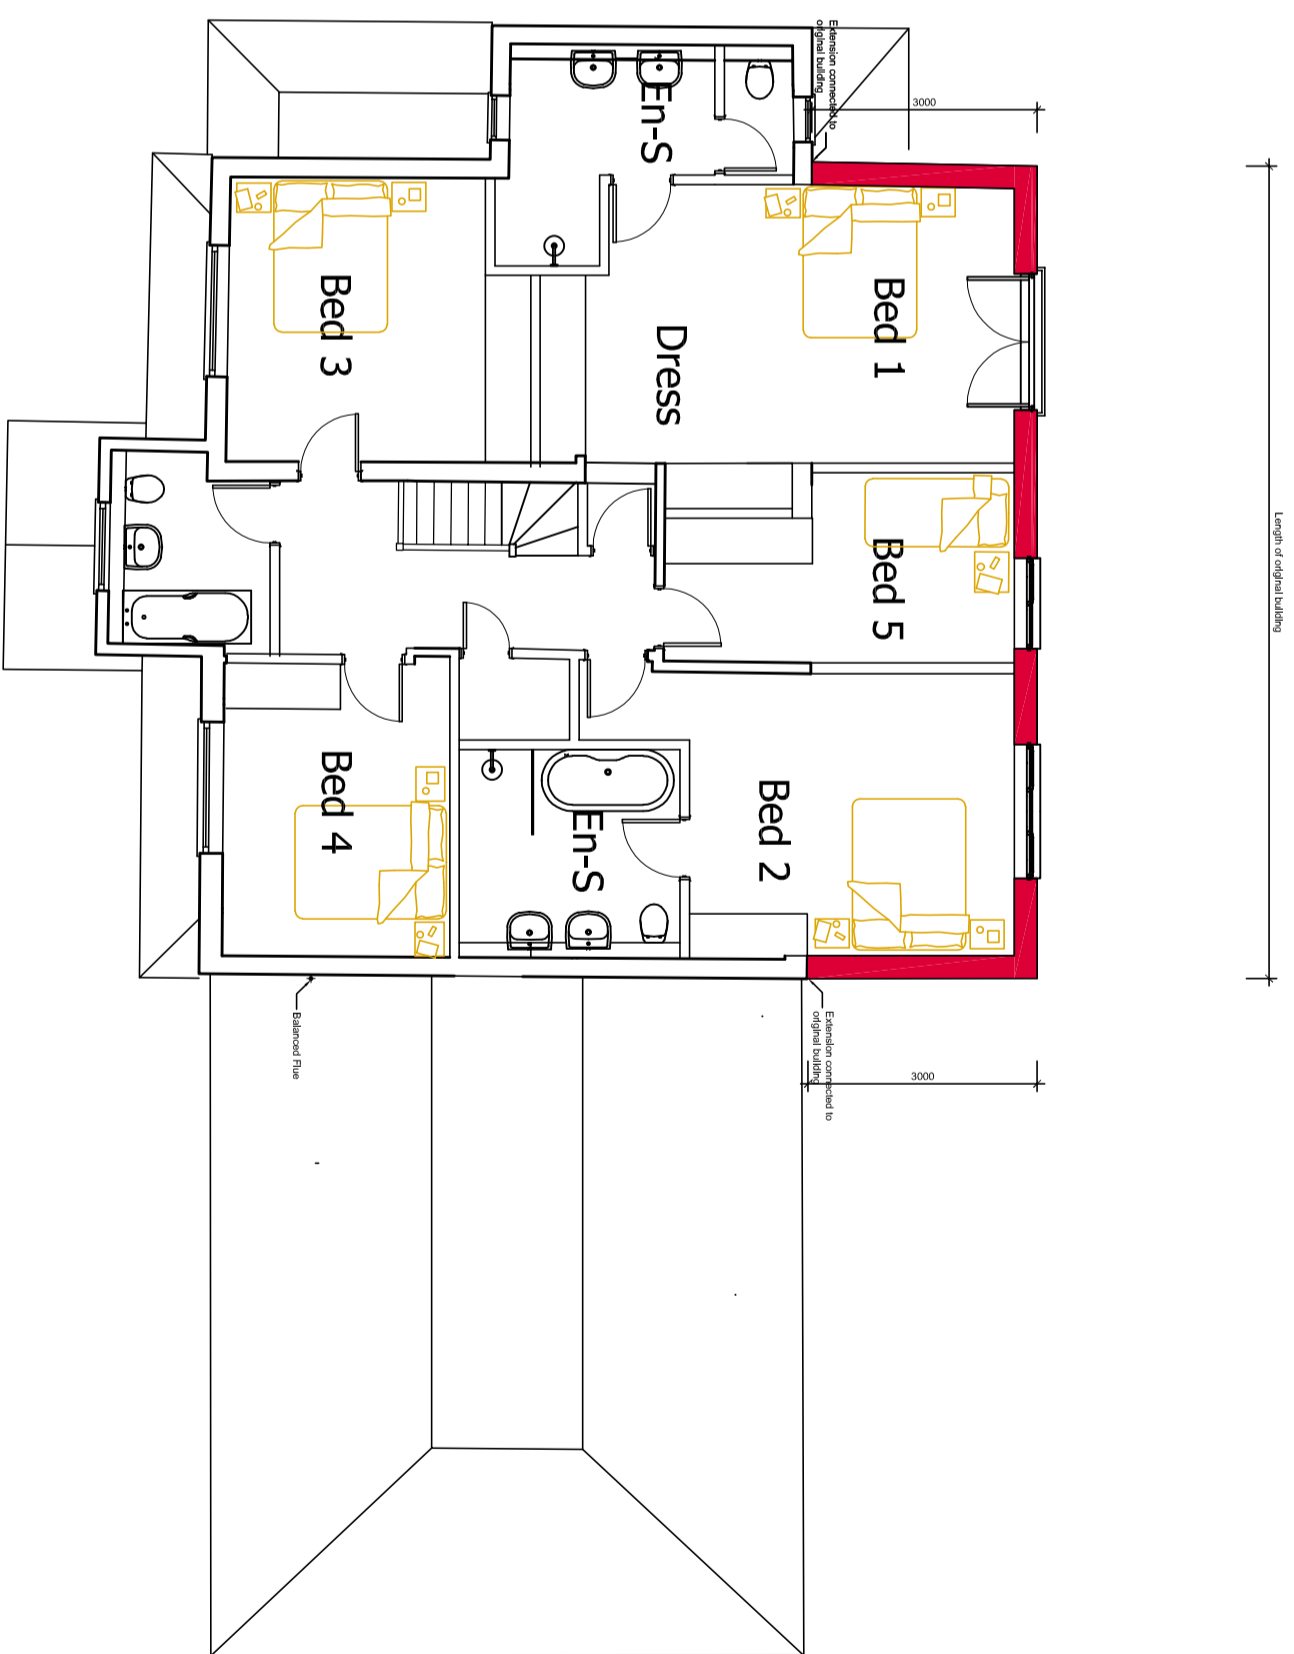

1:100 Scale Bar

**fulcrum design**

Address Suite 7 Taxiholme  
 Guildford Road, Bookham  
 Surrey, KT23 4HB  
 Tel 01372 451425  
 Fax 01372 459620  
 Web www.fulcrumarchitects.co.uk  
 Email info@fulcrumarchitects.co.uk

**Proposed Floor Plans**

**Mr. Grabban**  
**36 Vineyards Road, EN6 4PA.**

Site Area Paper Size Drawn by Date Scale Drawing No.  
 A2 GS 09-07-20 1:100 20-13-04