

GENERAL NOTES:

THE CONTRACTOR SHALL CHECK AND VERIFY ALL DIMENSIONS ON SITE AND REPORT ANY DISCREPANCIES IN WRITING TO ABSOLUTE DESIGN BEFORE COMMENCING WITH THE WORK.

ALL DRAWINGS ARE THE PROPERTY OF ABSOLUTE DESIGN AND SHALL NOT BE REPRODUCED WITHOUT THE CONSENT OF THE DESIGNERS.

DRAWINGS SHALL NOT BE SCALED.

THIS DRAWING IS TO BE READ IN CONJUNCTION WITH THE RELEVANT SPECIFICATION OF BUILDING WORKS.

ALL DIMENSIONS ARE IN mm UNLESS OTHERWISE NOTED.


THIS DRAWING MAY INCORPORATE INFORMATION FROM OTHER PROFESSIONS. ABSOLUTE DESIGN CANNOT ACCEPT RESPONSIBILITY FOR THE INTEGRITY AND ACCURACY OF SUCH INFORMATION.

IF IN DOUBT ASK!


original drawn by	date	
A	25-6-14	NJB
B	02-7-14	NJB
C	08-08-14	NJB
D	13-08-14	NJB
E	21-08-14	JP
F	16-09-14	JP
G	17-09-14	NJB
H	24-11-14	NJB
I	01-12-14	NJB
J	06-01-15	JP
K	06-05-15	NJB
L	01-06-15	NAW
M	18-06-15	NAW
N	26-06-15	NAW
O	01-07-15	NAW
P	02-07-15	NAW
Q	10-07-15	NAW
U	13-07-15	NAW
R	16-07-15	NAW
S	29-07-15	NAW
T	27-08-15	NJB
TPL	28-09-15	NAW



01 GROUND FLOOR PLAN
1:100 @A1

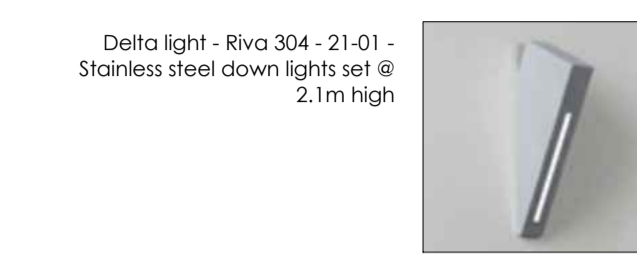

A IMAGE REFERENCE

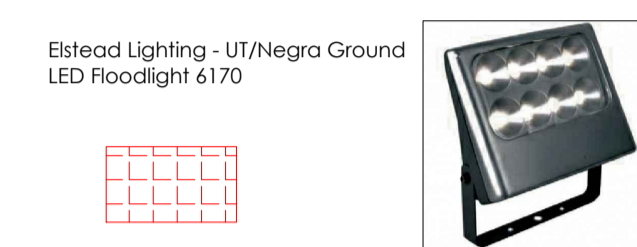

B IMAGE REFERENCE

Areas:

GROUND FLOOR
Internal Customer Area: 4378 SqFt
Beer garden: 7027 SqFt
Kitchen: 809 SqFt
Cellar: 667 SqFt
Bar Length: 12.300m
Wash up: 69 SqFt
Disabled WC: 52 SqFt
Refuse store: 201 SqFt
Spirit cupboard: 34 SqFt
Bottle Store: 202 SqFt
Managers Office: 103 SqFt


FIRST FLOOR
Female toilets: 577 SqFt
Male toilets: 275 SqFt
Cleaners Cpd: 29 SqFt
Plant: 388 SqFt
Store room: 103 SqFt
Staff room: 176 SqFt
Staff toilet 1: 29 SqFt
Staff toilet 2: 29 SqFt
Staff change 1: 33 SqFt
Staff change 2: 33 SqFt

Covers:


Posure - 50 no
Dining - 123 no
TOTAL = 175 no

Beer Garden:


Seated Front - 36 no
Seated Rear - 70 no
Seated Side - 164 no
TOTAL = 270 no

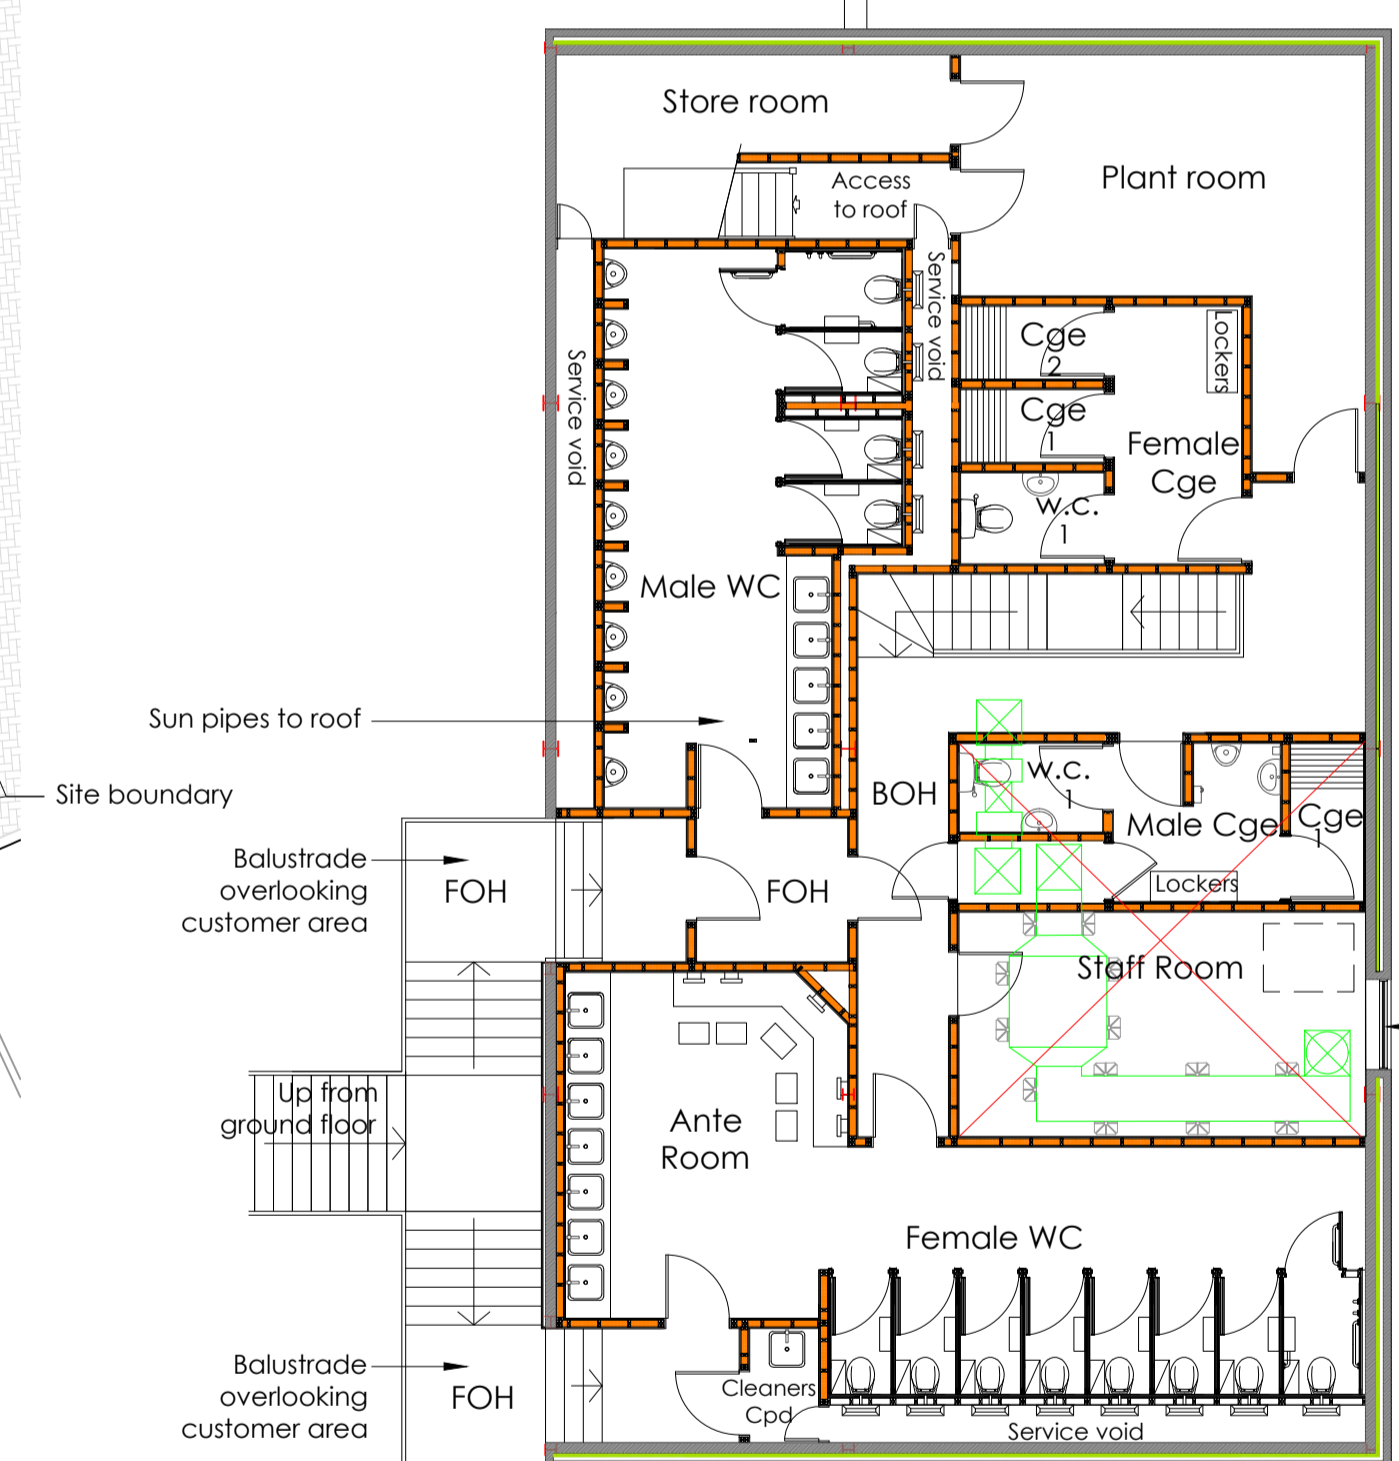

02 FIRST FLOOR PLAN
1:100 @A1

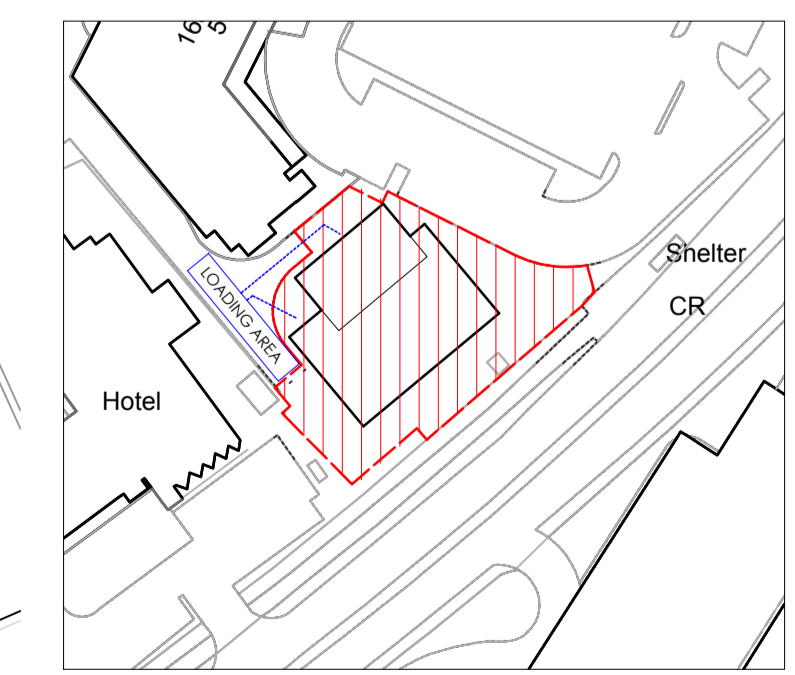

04 LOCATION PLAN
1:1250 @A1

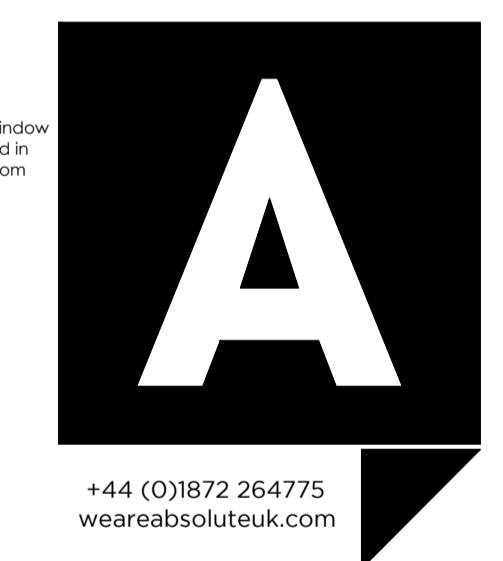

+44 (0)1872 264775
weareabsoluteuk.com

Drawing status: **CONSTRUCTION**

Drawing Title:
Proposed Floor Plans

Contract Name:
New Build
Hatfield
AL10 OXY

Drawing No. & Revision:
7127 - 200-TPL

Scale @ A1:
1: 100

Drawn By: NJB Date: 11-06-14 Pub: 5480