



Ground Floor

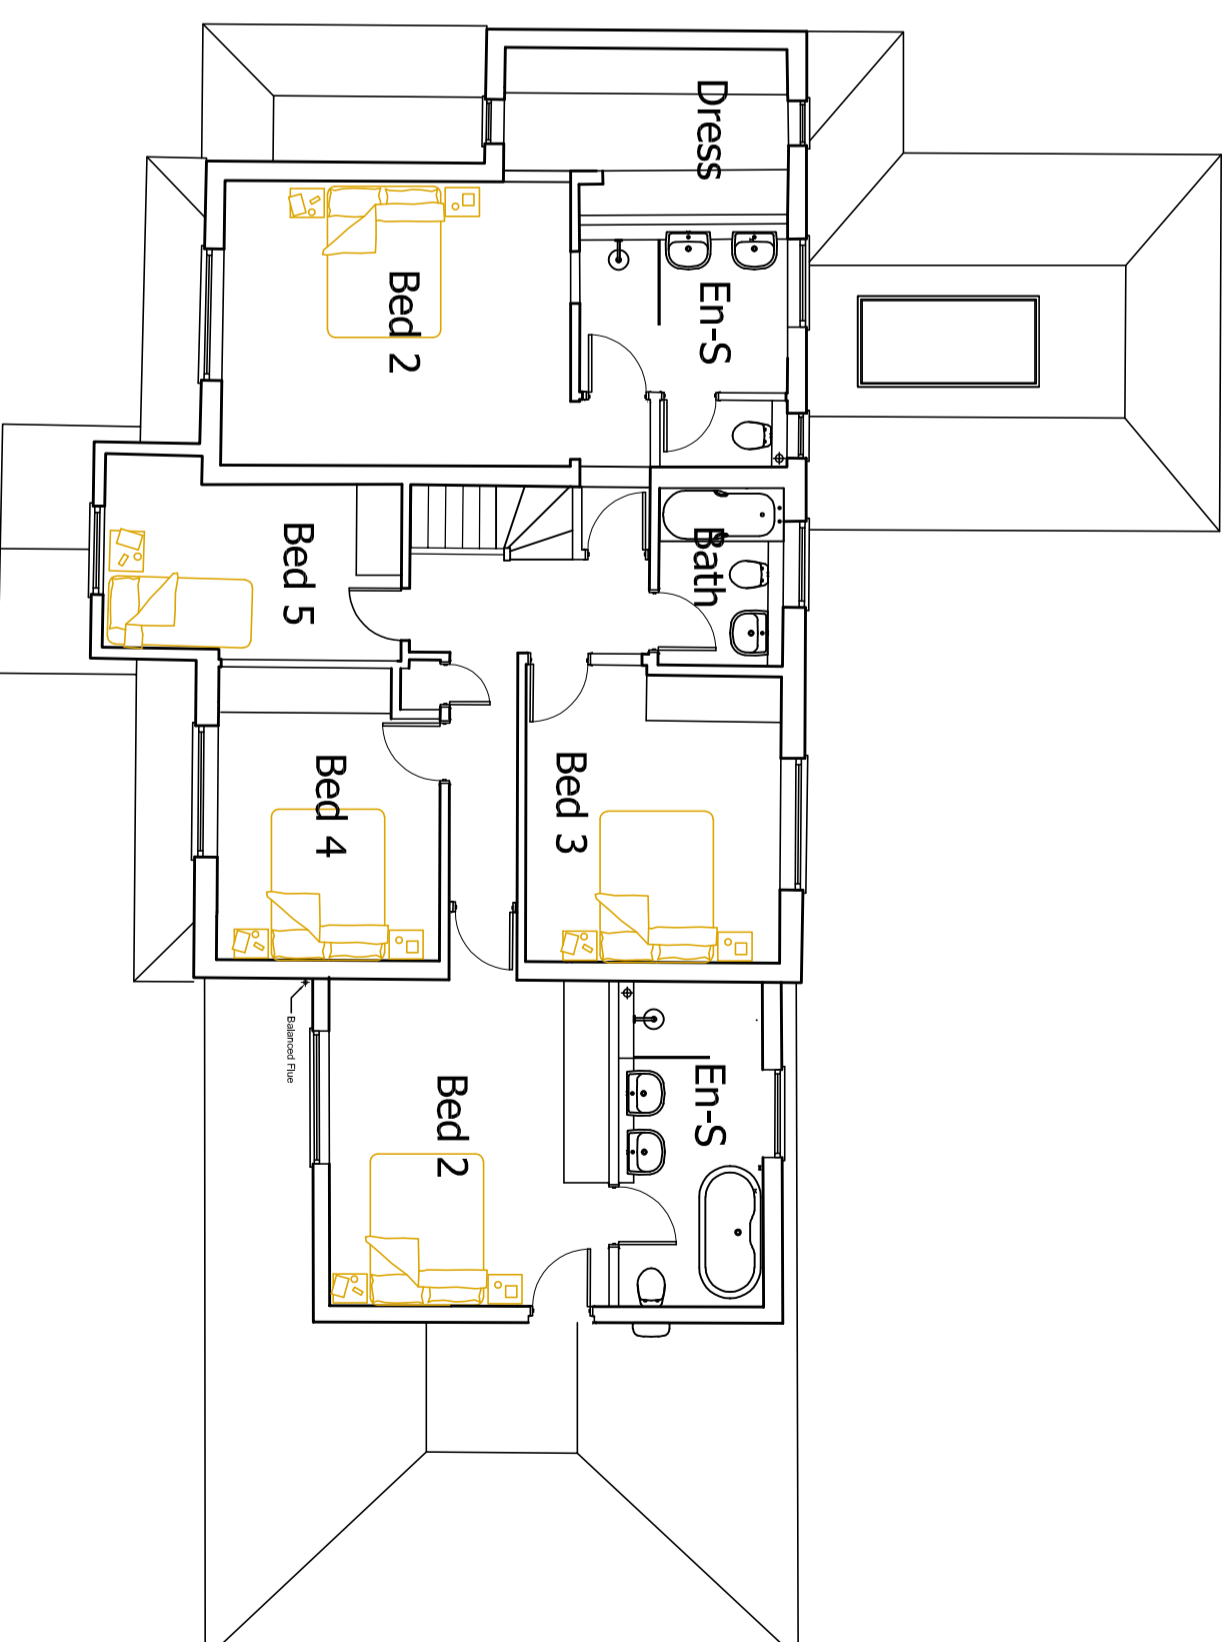

First Floor

 

fulcrum design

Address Suite 7 Taxiholme
 Guildford Road, Bookham
 Surrey KT23 4HB
 Tel 01372 451425
 Fax 01372 459620
 Web www.fulcrumarchitects.co.uk
 Email info@fulcrumarchitects.co.uk

Proposed Floor Plans

Mr. Grabban
36 Vineyards Road, EN6 4PA.

Site Area Paper Size Drawn by Date Scale Drawing No.
 A2 GS 09-07-20 1:100 20-13-03