
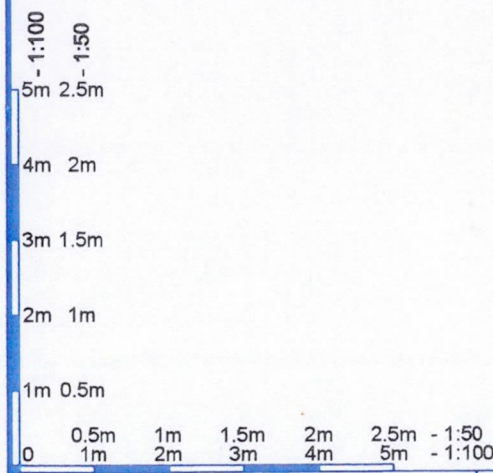
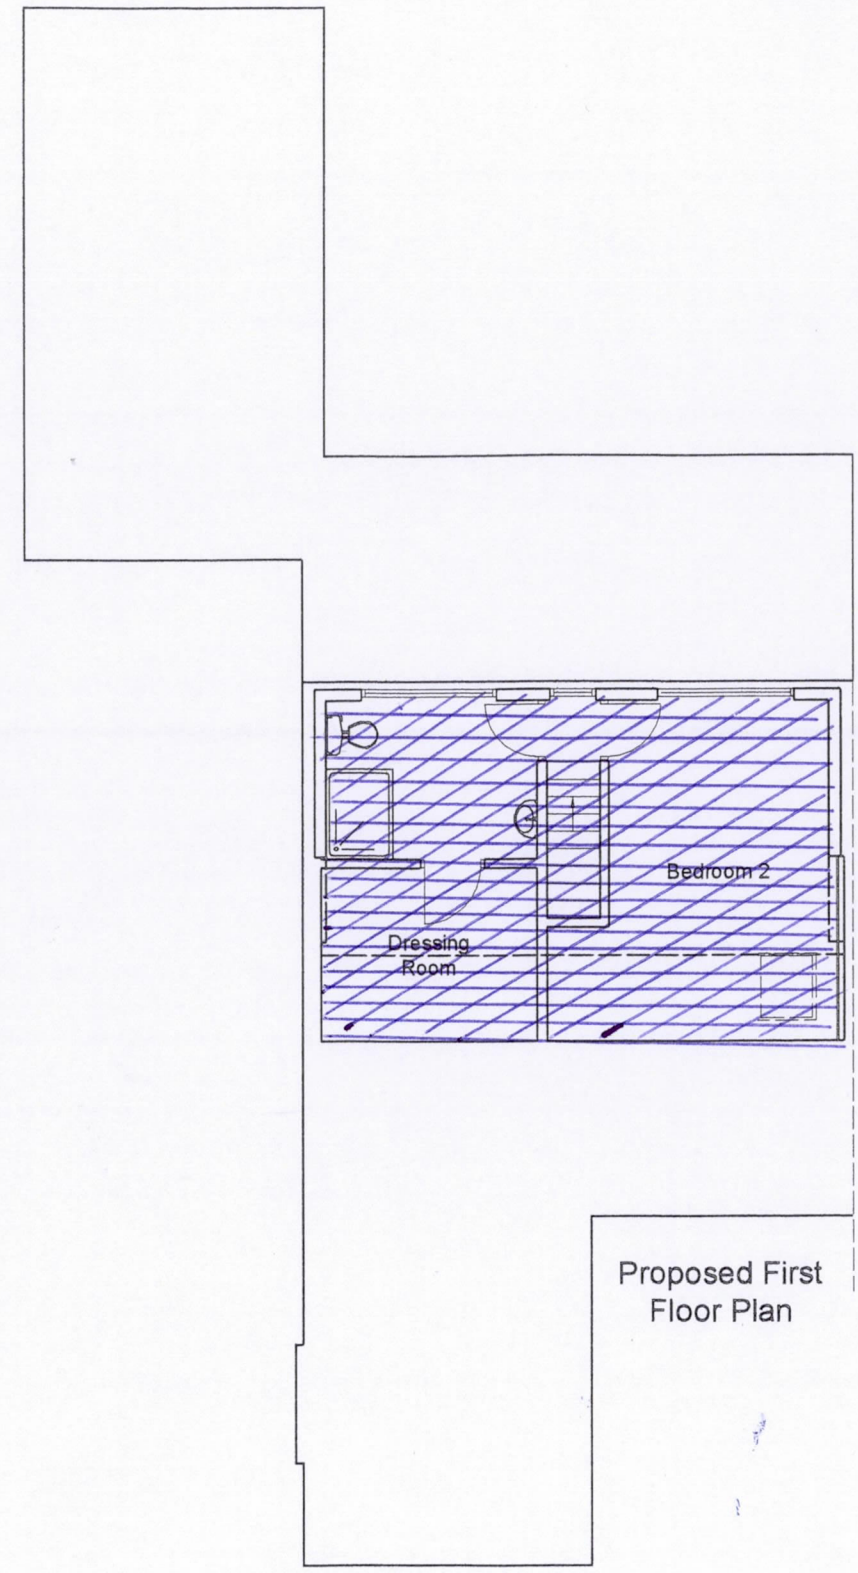


All dimensions must be checked on site. Do not scale this drawing. Use only figured dimensions. The contractor is responsible for taking and checking all dimensions and levels.

Revisions: _____ Date: _____

PLANNING DEPARTMENT
12 OCT 2017
RECEIVED

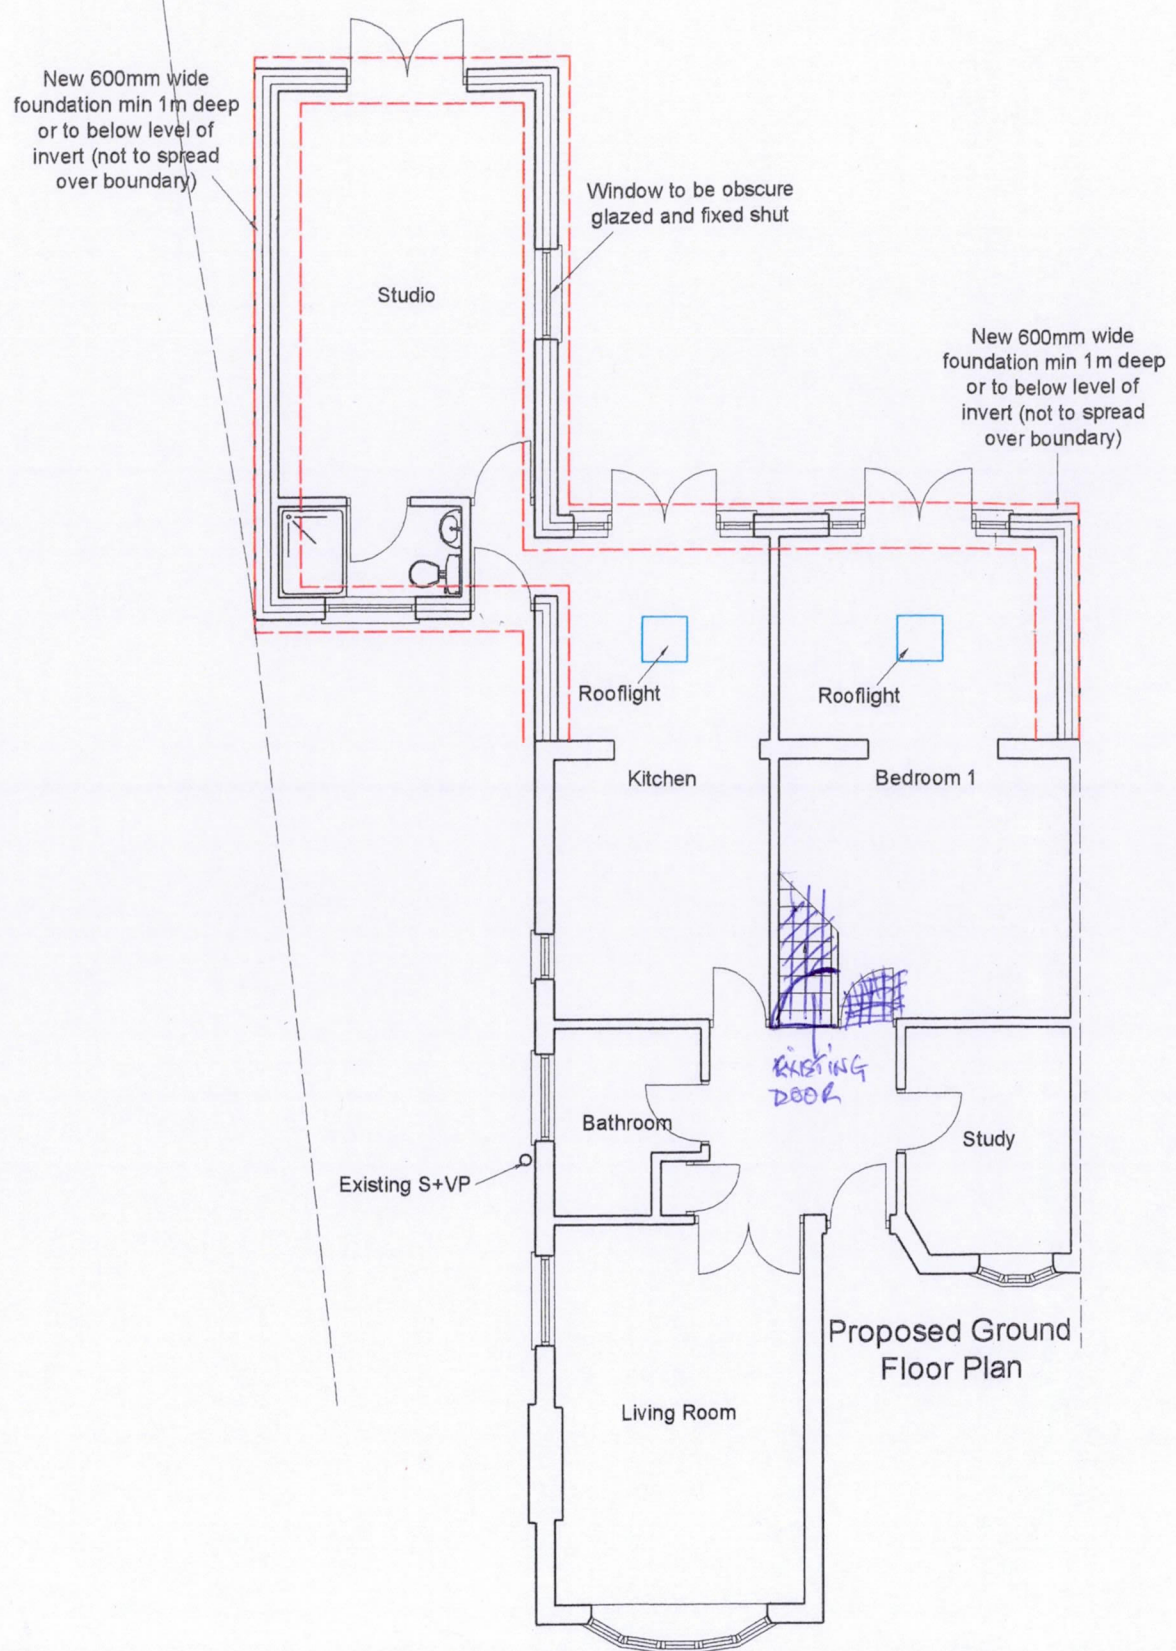

A3

<p>The Glasgow Stud Burnt Farm Ride Crews Hill Enfield, EN2 9DY Tel. 020 8350 6070 E mail: plansam@plansam.com</p>	<p>Project: 9 Theobalds Close Cuffley Herts EN6 4HH</p>	<p>Drawing Title: Proposed Side and Rear Extensions Proposed Floor Plans</p>		<p>Scale: 1:100</p>	<p>Dwg. No.: 1779 - 03d</p>	<p>Checked :</p>
		<p>Client:</p>		<p>Date: Mar. 14</p>		<p>Rev.</p>