


0 1m 5m 10m

Scale  
0  
1m  
5m  
10m

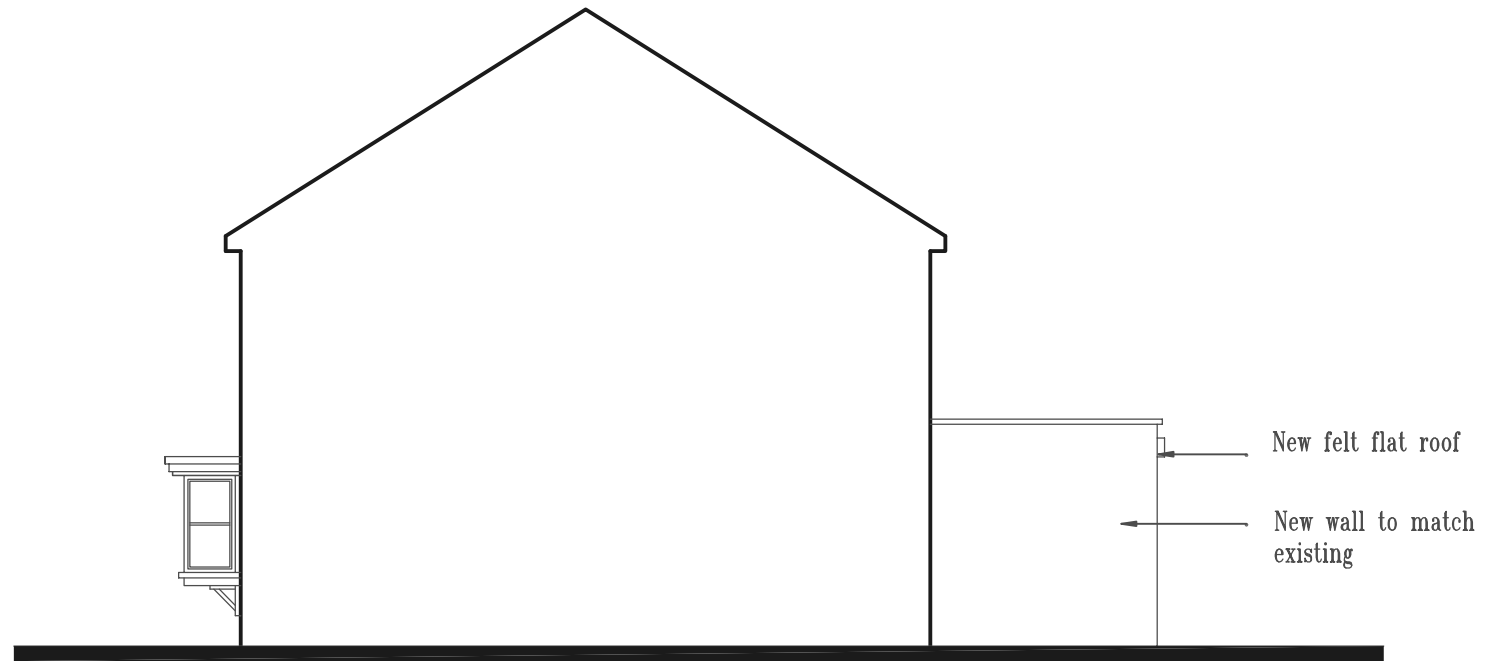

**Proposed Right Side Elevation**



**Proposed Front Elevation**



**Leads Design Partnership**  
Chartered Architects, Engineers and Surveyors  
Planning Supervisors and Construction Project Managers  
86 Chestnut Road Enfield EN3 6SY Tel: 01992 787 937

Client;  
**Rev Dele & Mrs I Agbelusi**

Site:  
**5 Cornflower Way  
Hatfield. AL10 9FY**

Drawing;  
**Proposed Front and Side Elevations**

Date	Pr/Drawing Number	Scale
July 2018	LDP/413/06/A	1:100 @ A3

The copyright of this drawing is vested in the Architect and must not be copied or reproduced without his written consent. Figured dimensions only are to be taken from this drawing. All Contractors must visit the site and be responsible for taking and checking all dimensions relative to this work. IF IN DOUBT ASK.

**06**