



Elevations


Notes:
Do NOT scale from this drawing.
Any discrepancies should be reported immediately
All dimensions should be checked on site prior to commencement of work

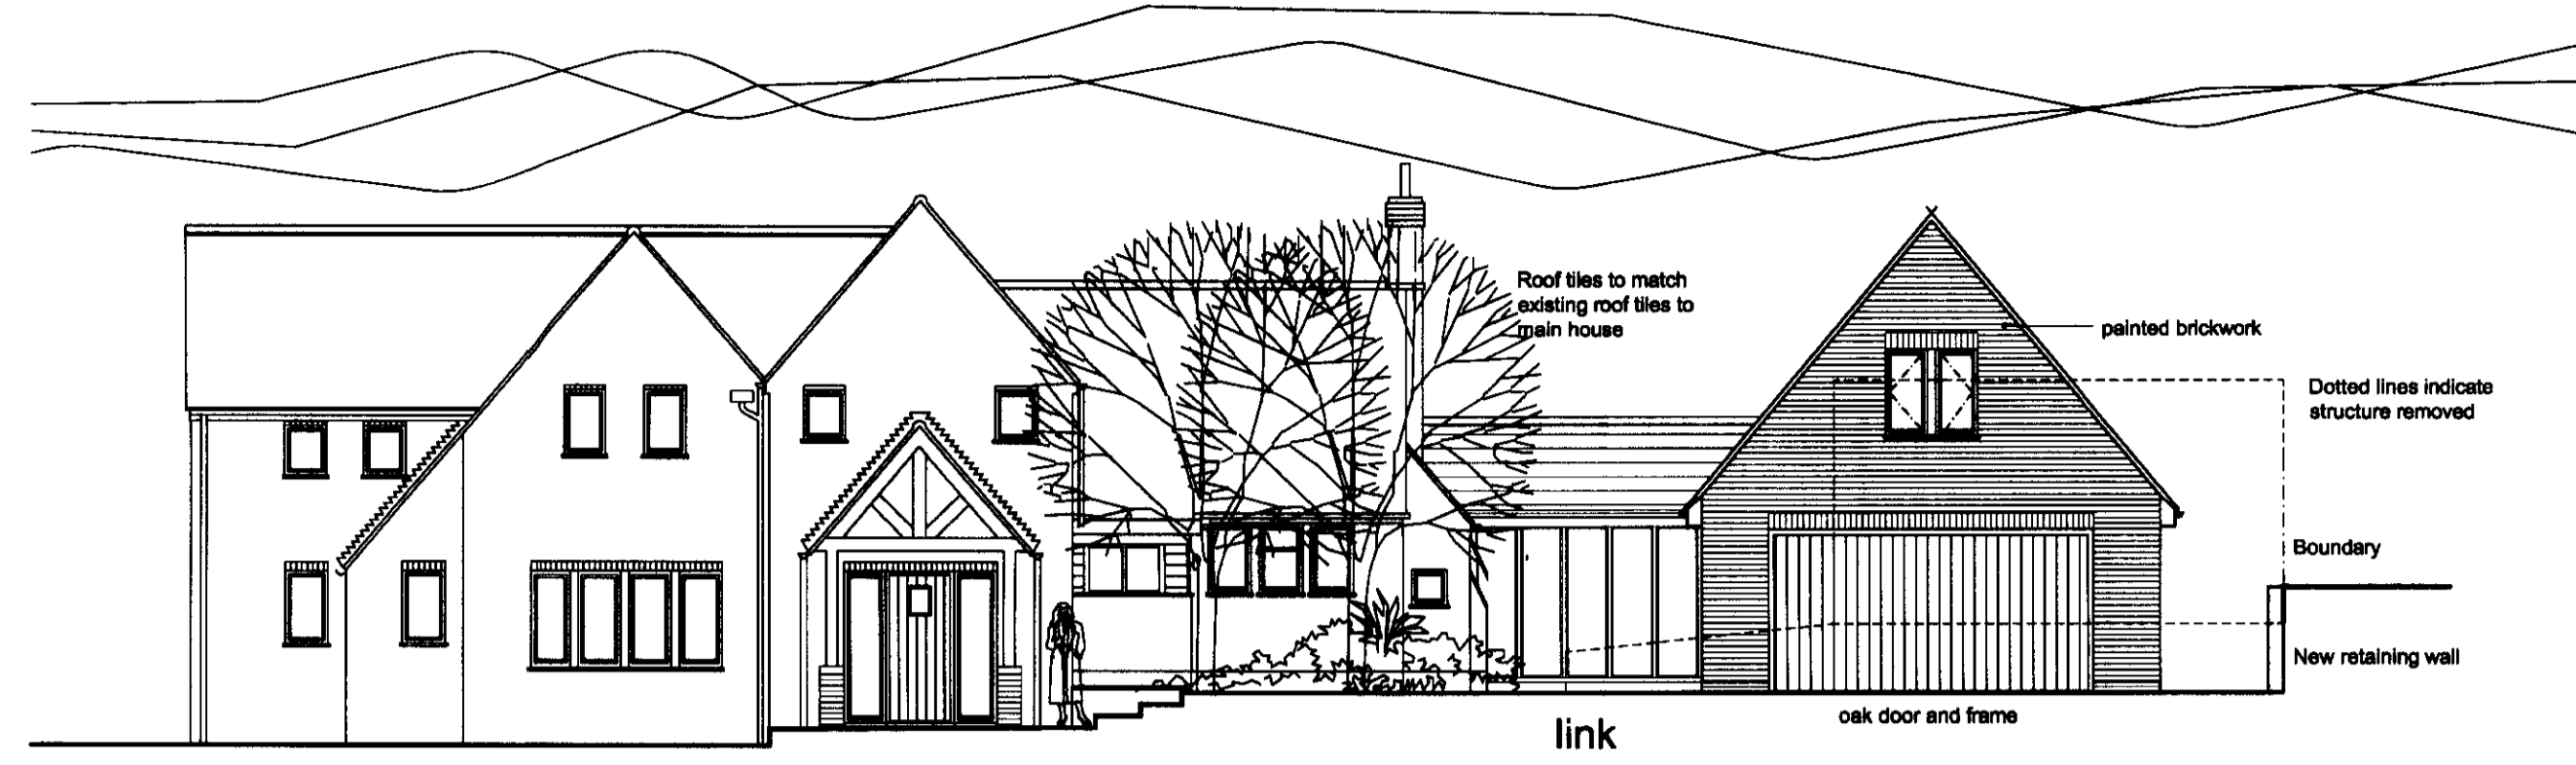

Proposed Front Elevation

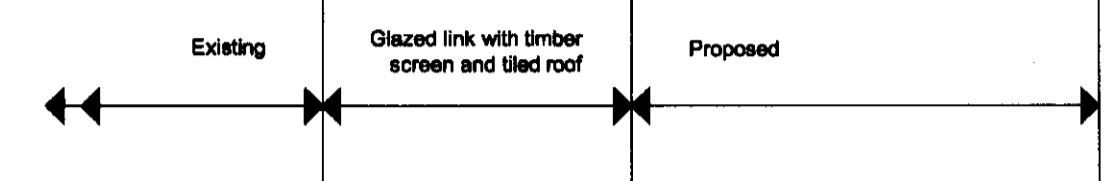


Side Elevation

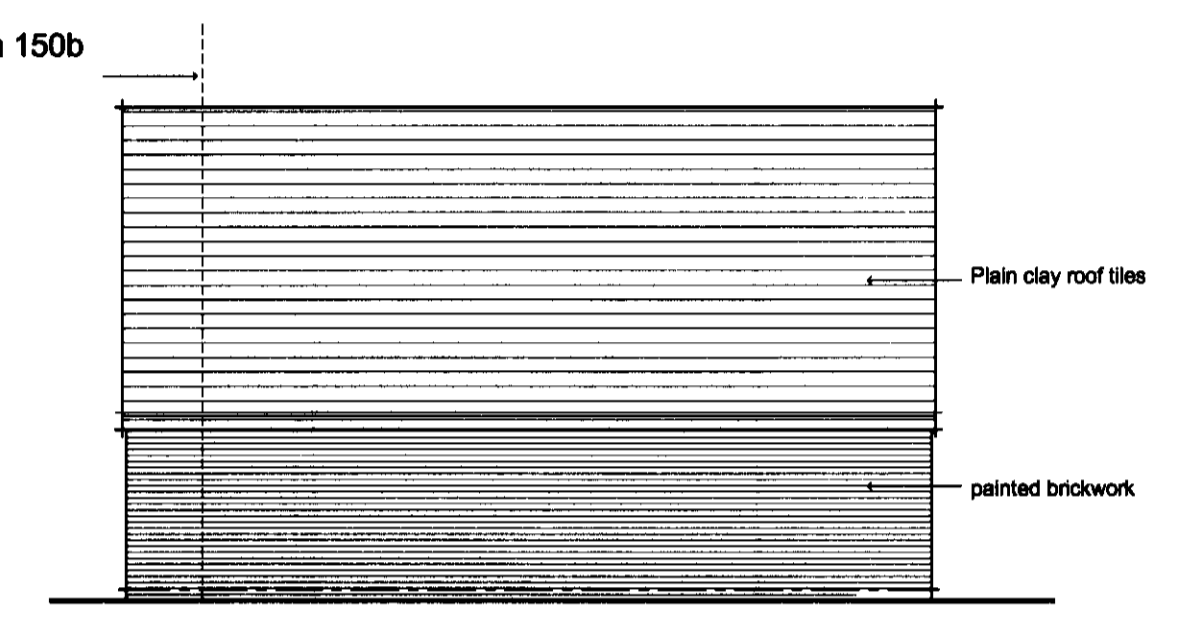




Flank Elevation




Rear Elevation

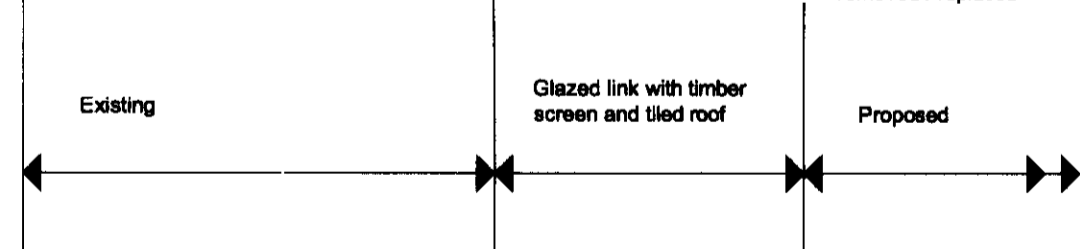


WELWYN HATFIELD
PLANNING
OFFICE COPY
20 OCT 2009
2009/2208

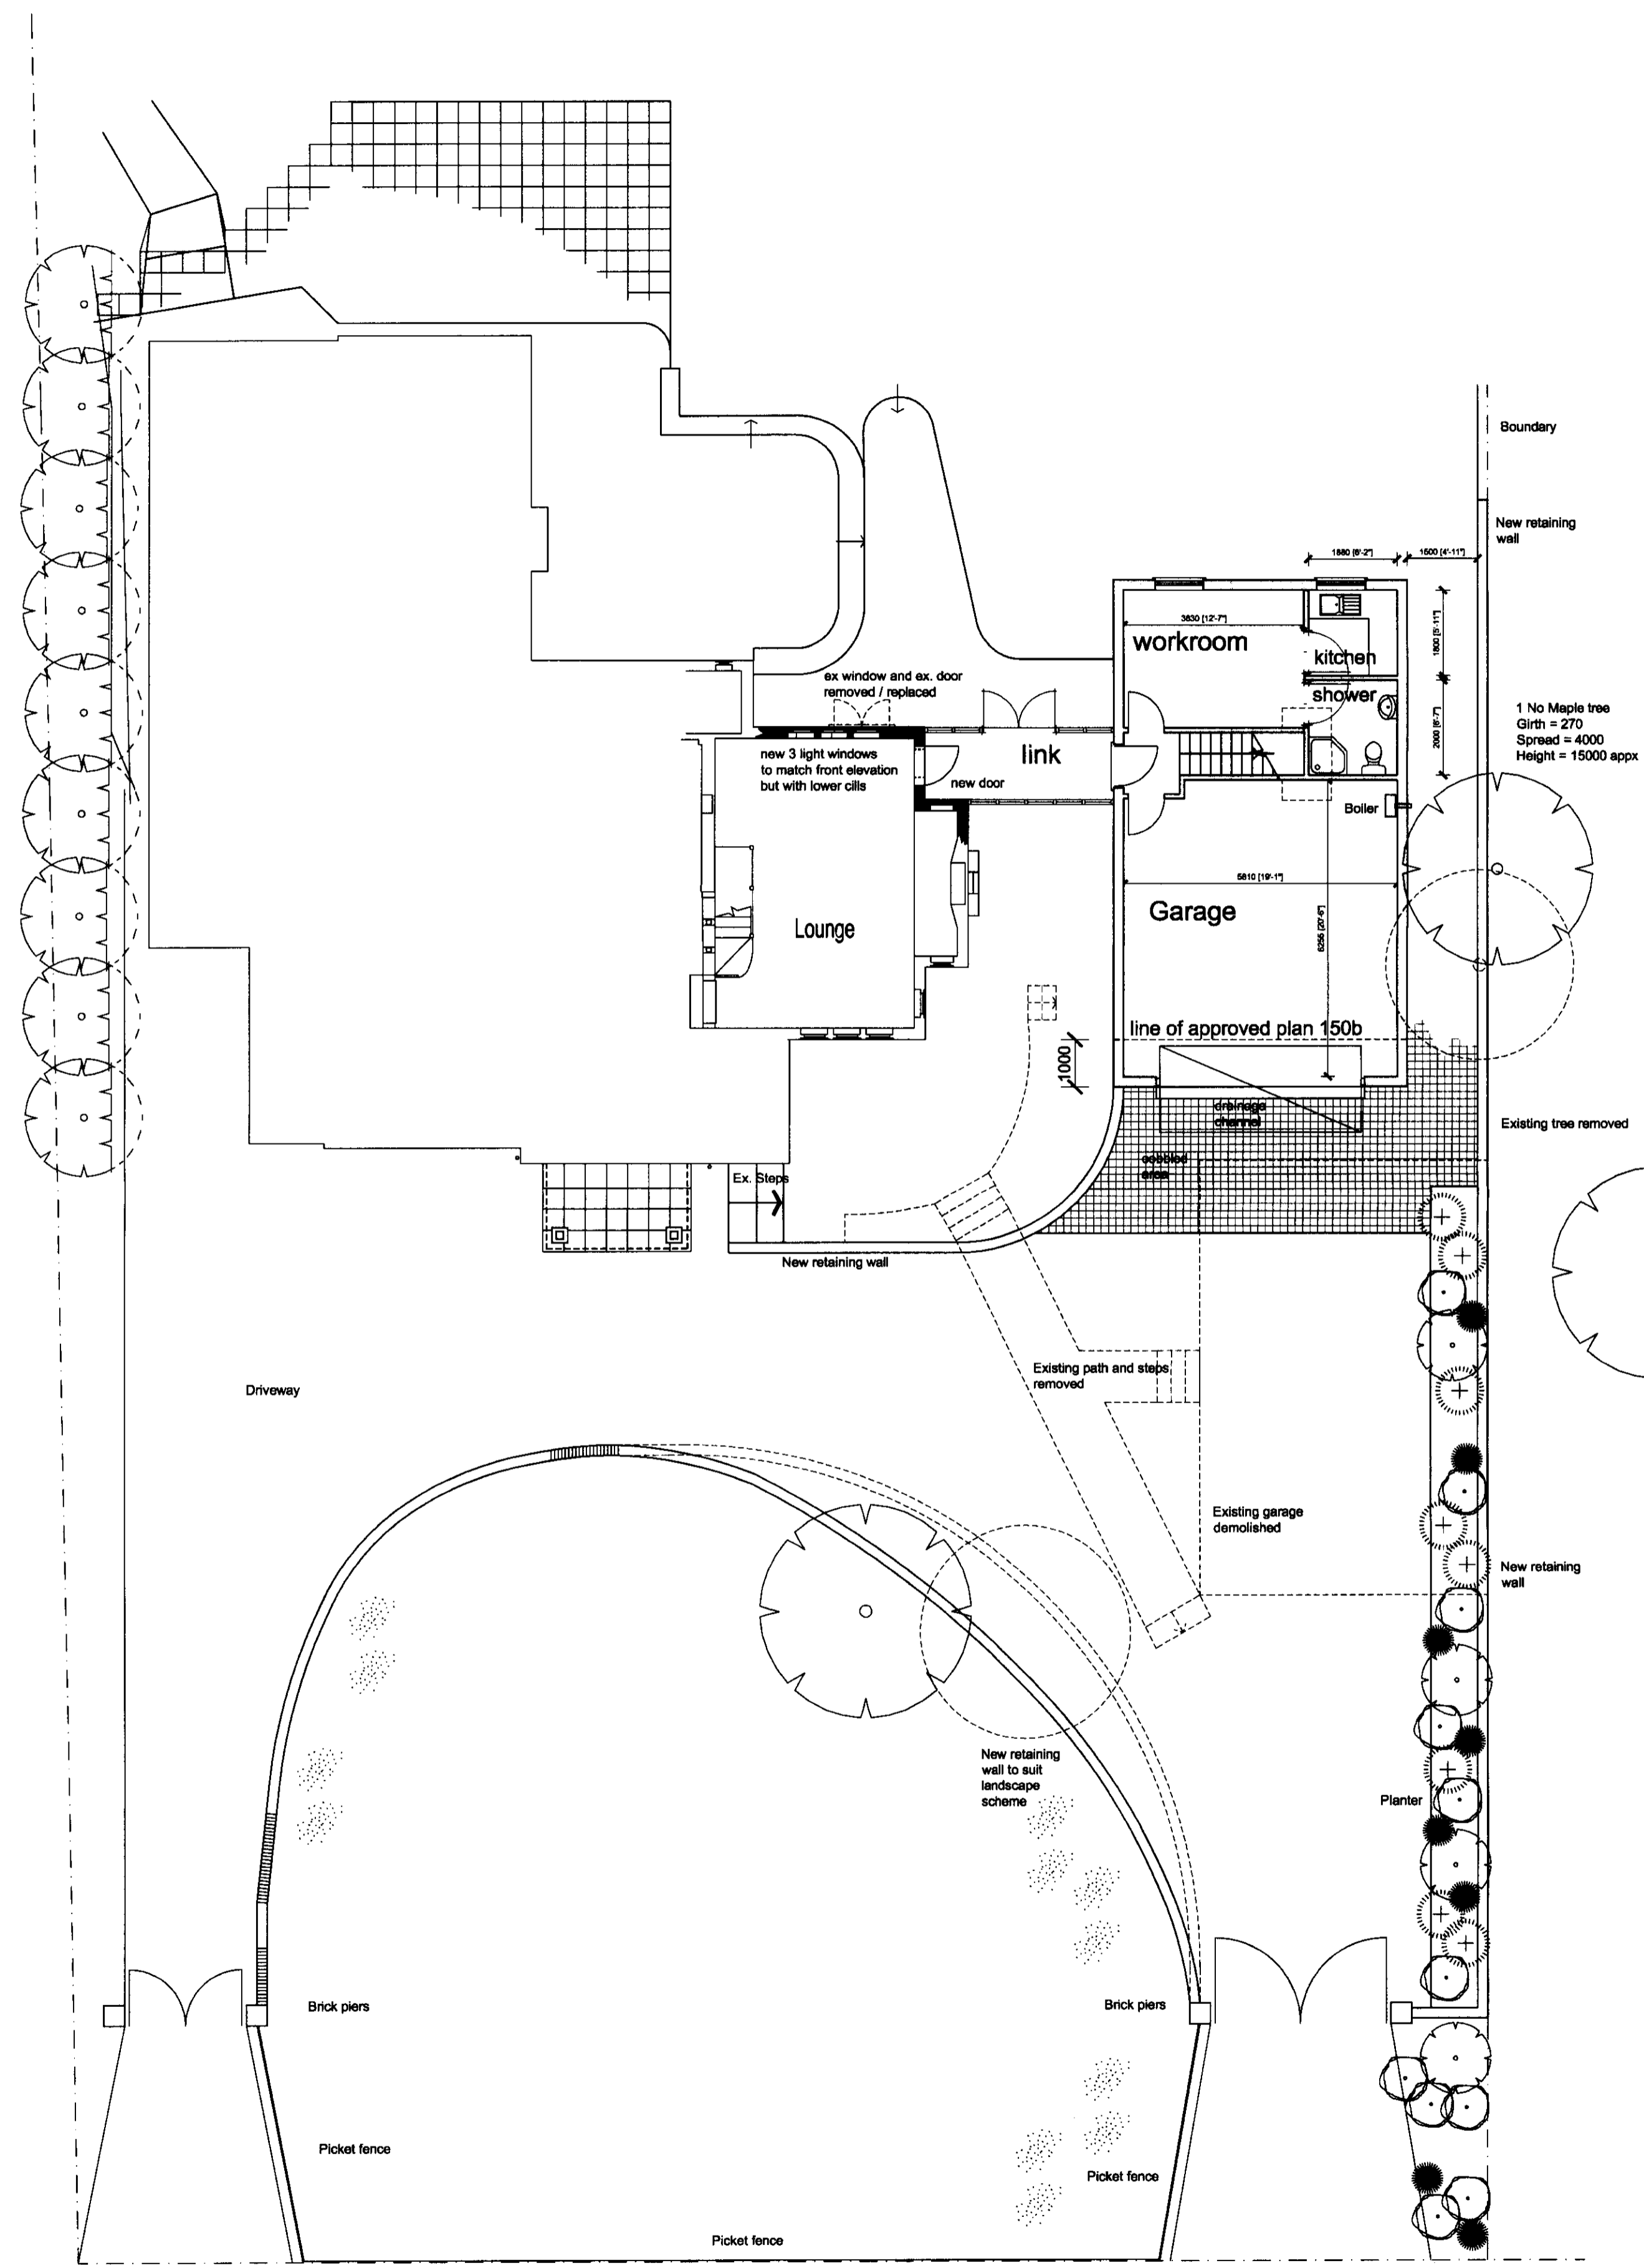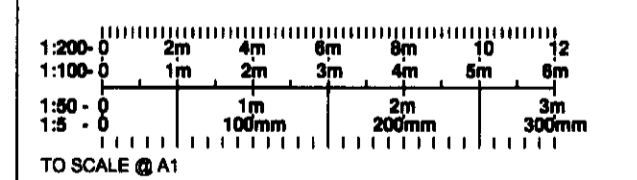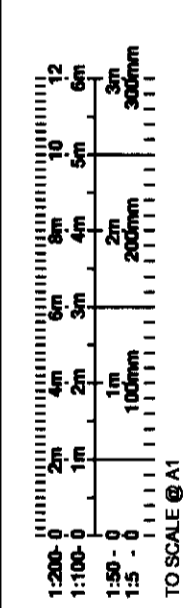

Proposed Site Plan

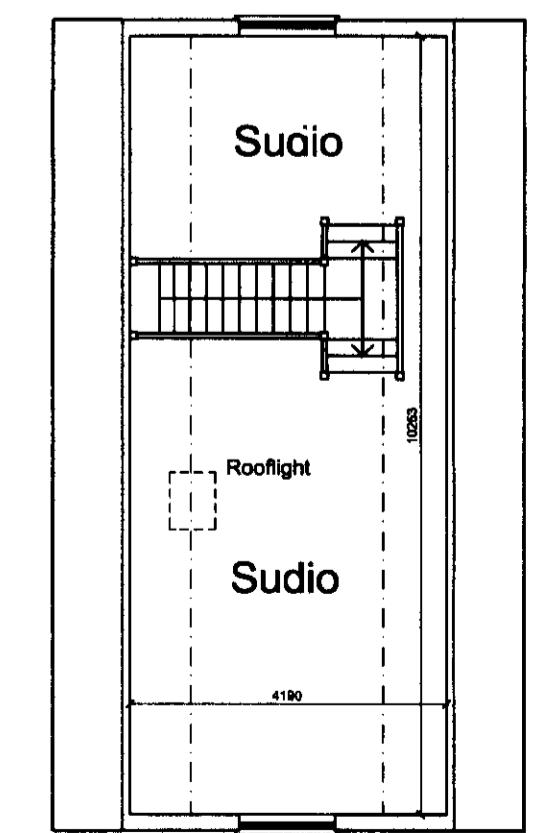

First Floor Plan

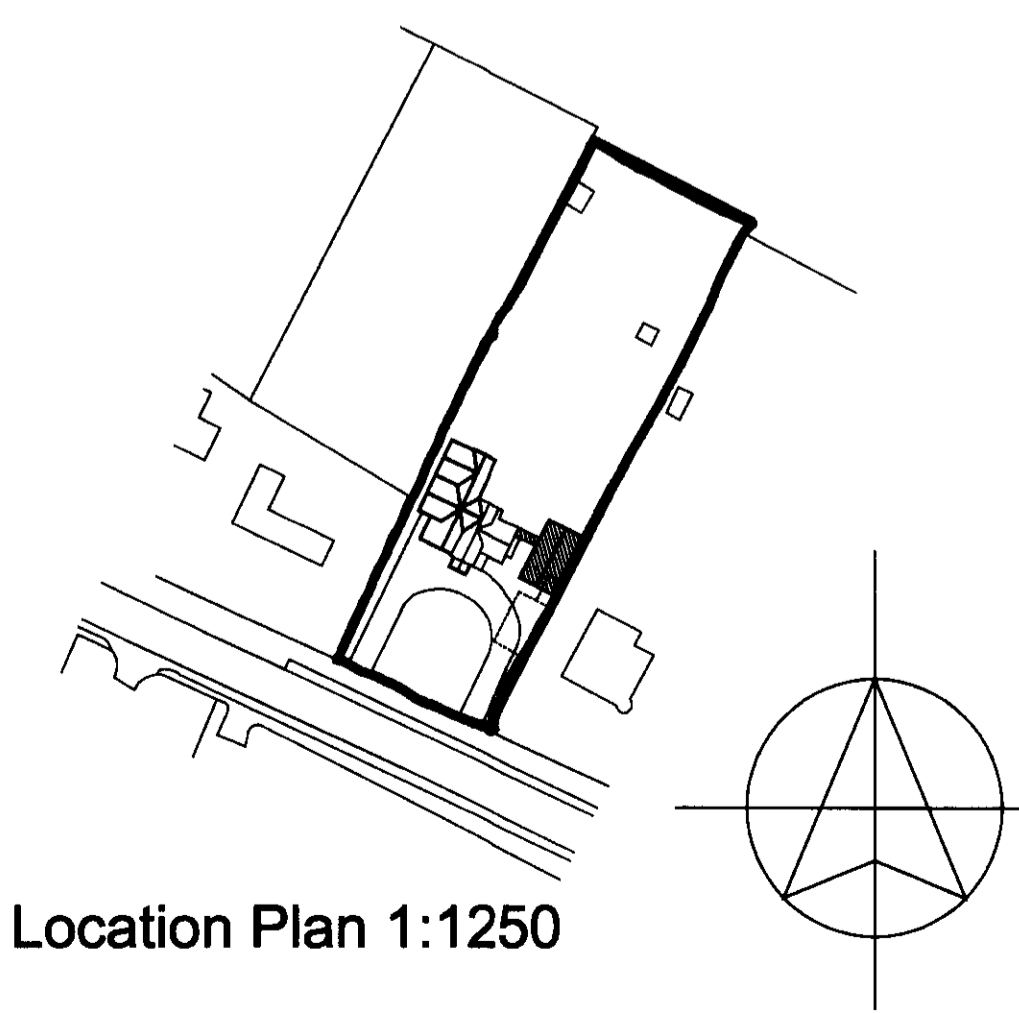

Location Plan 1:1250

Oct '09	settingout amended	
Nov '04	settingout amended	
Sept '04	Driveway amended	
Date	Description	Rev



Westgate House, 37-41 Castle Street,
Hertford, Herts SG14 1HH
Tel: 01992 552173 Fax: 01992 587643
Email: contact@hertfordplanning.co.uk

Project Birchwood
40 Ridgeway
Cuffley
Drawing Proposed Garage

Date June 2004
Scale 1:100 1:1250
Drawn mRn 6792/P/150 d