





PROPOSED FRONT ELEVATION



PROPOSED REAR ELEVATION

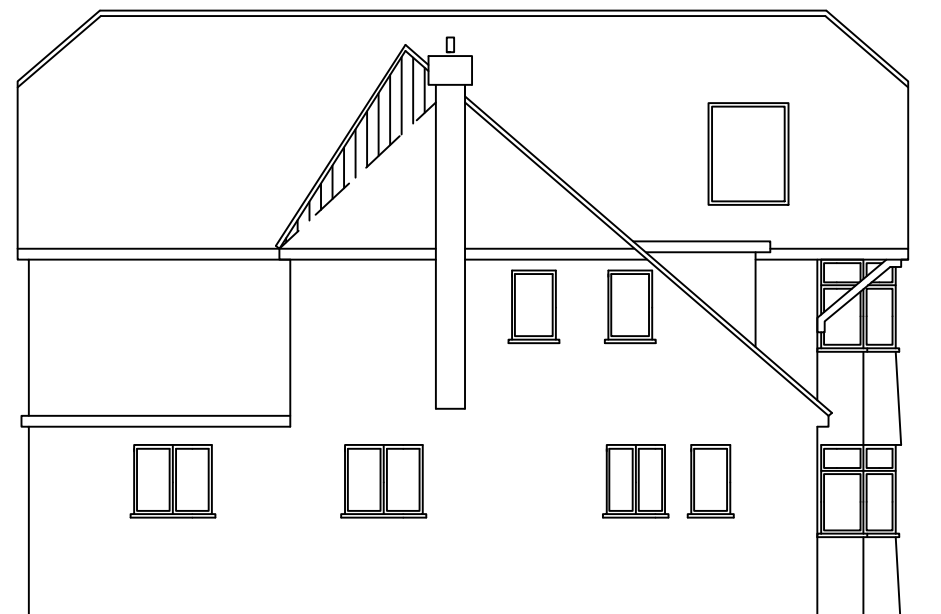


PROPOSED SIDE ELEVATION

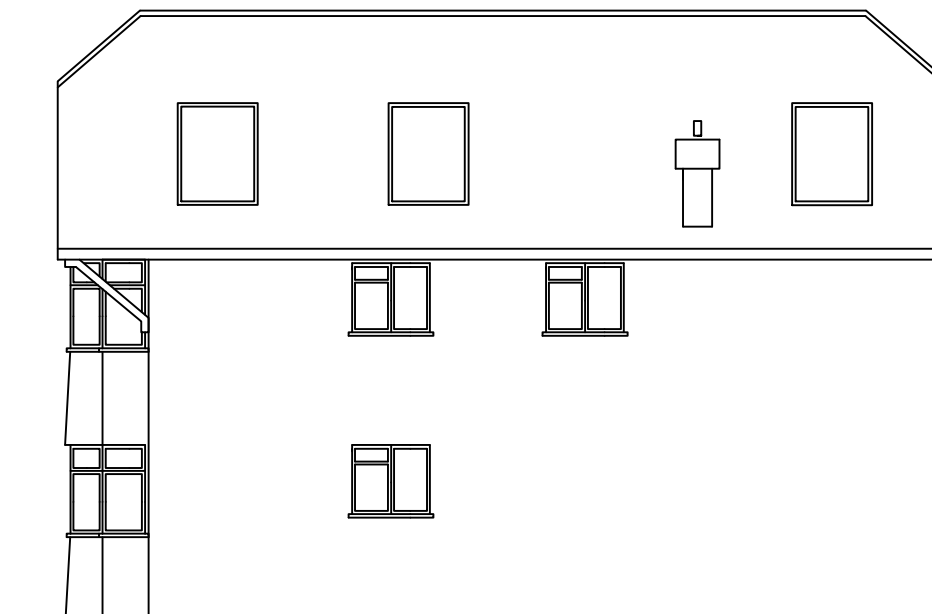

PROPOSED SIDE ELEVATION

Notes

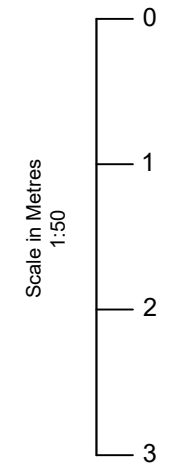

Rev	Date	Details	By
00	28/05/08	Revision 00	CE

Project: Loft Extension

Subject: Proposed Elevations

Client: 69 NORTHAW ROAD EAST
CUFFLEY, HERTS EN6 4LY

Drawing N°: ELA/66 Rev: 02

A3 Scale: 1:50 Drawn By: CE Job No: 0015 Date: 08/10/10

ELA design
www.ela-design.co.uk
ELA Design
Studio House
Delamare Road
Cheshunt
Herts
EN8 9TD
Tel: 01992 - 634222