



LOFT PLAN

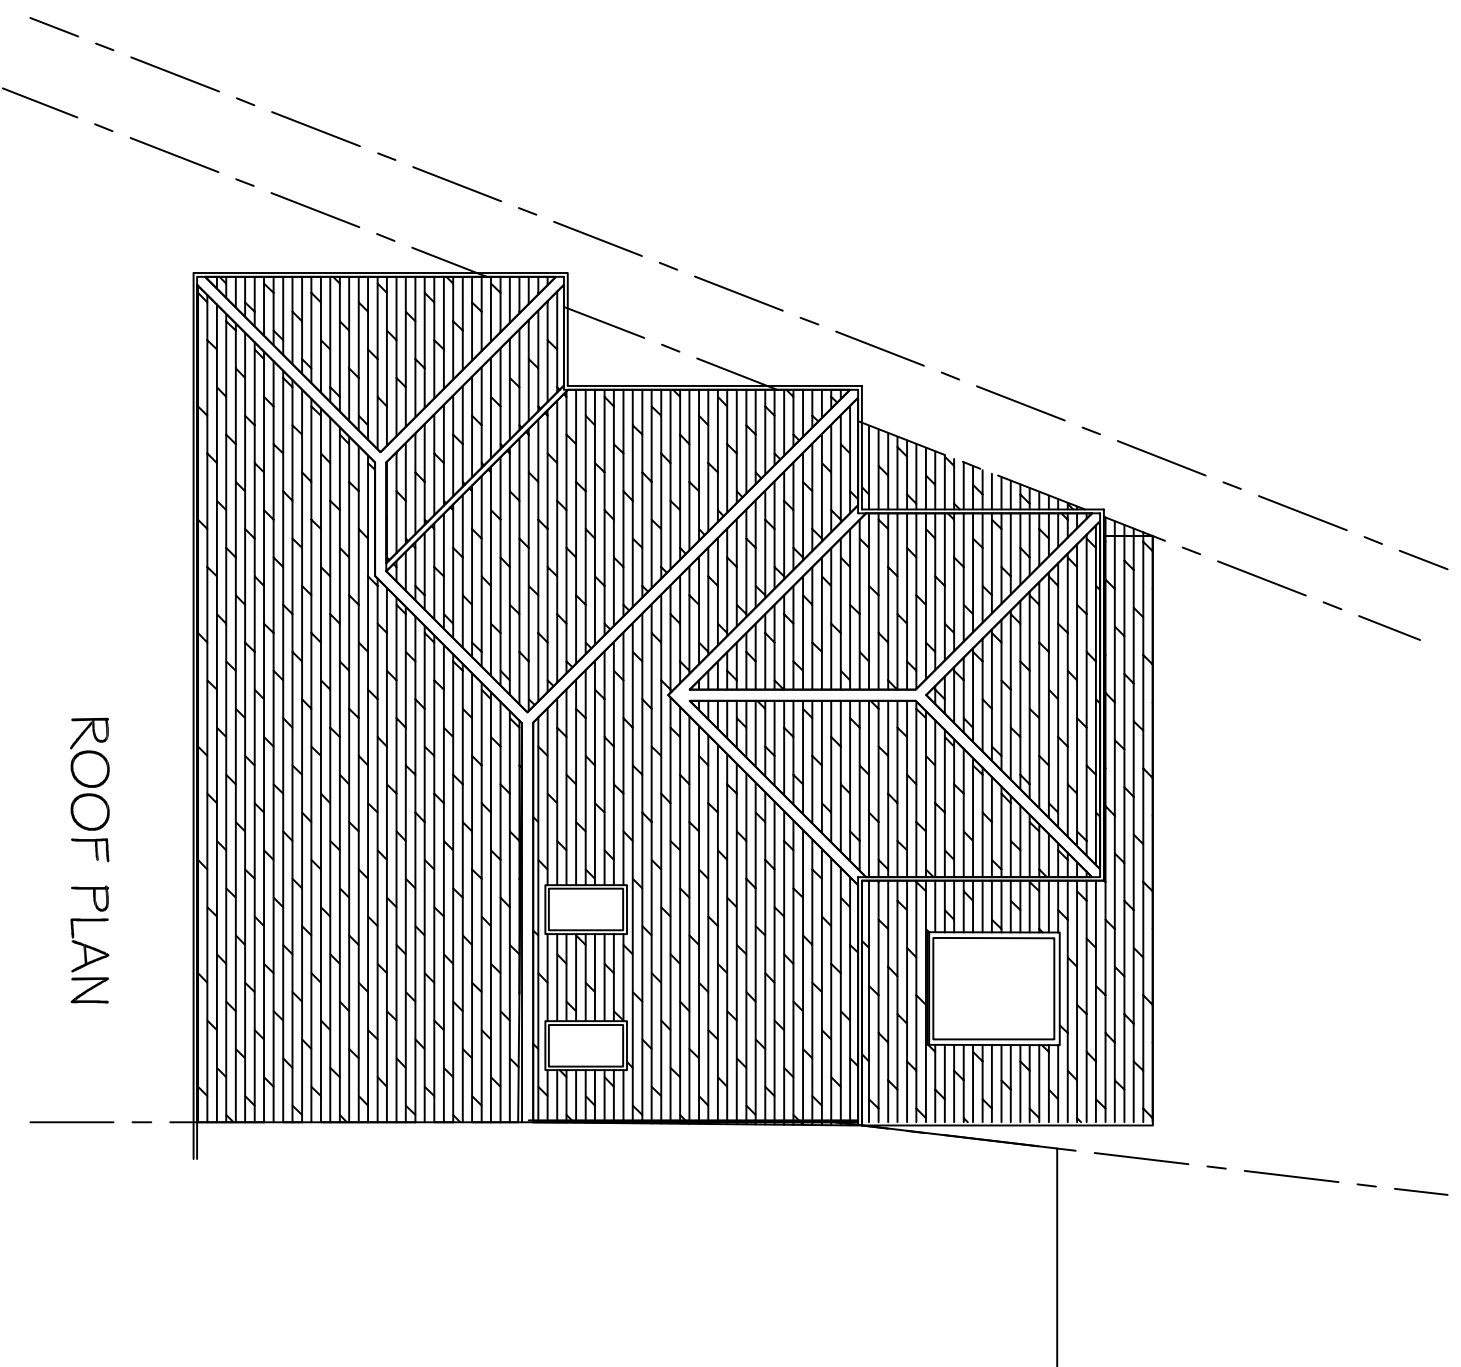

ROOF PLAN

 

Project		Client		Architect		Title		Drawing No	
97 BRAMBLE ROAD DOUBLE STOREY SIDE AND REAR EXTENSION		MR & MRS I KIFF 97 BRAMBLE ROAD HATFIELD, AL10 9SB		MR I. KIFF		PROPOSED LOFT AND ROOF PLAN		BR102-2	
Rev		Date		Description		Drawn		Revision	
1		MAR 17		INITIAL PLANNING SUBMISSION		AEB IK		R1E	
<p>The content of this drawing is the property of Mr Ian Kiff and shall not be reproduced without permission</p>									