




PROPOSED PART SOUTH ELEVATION

PROPOSED PART NORTH ELEVATION

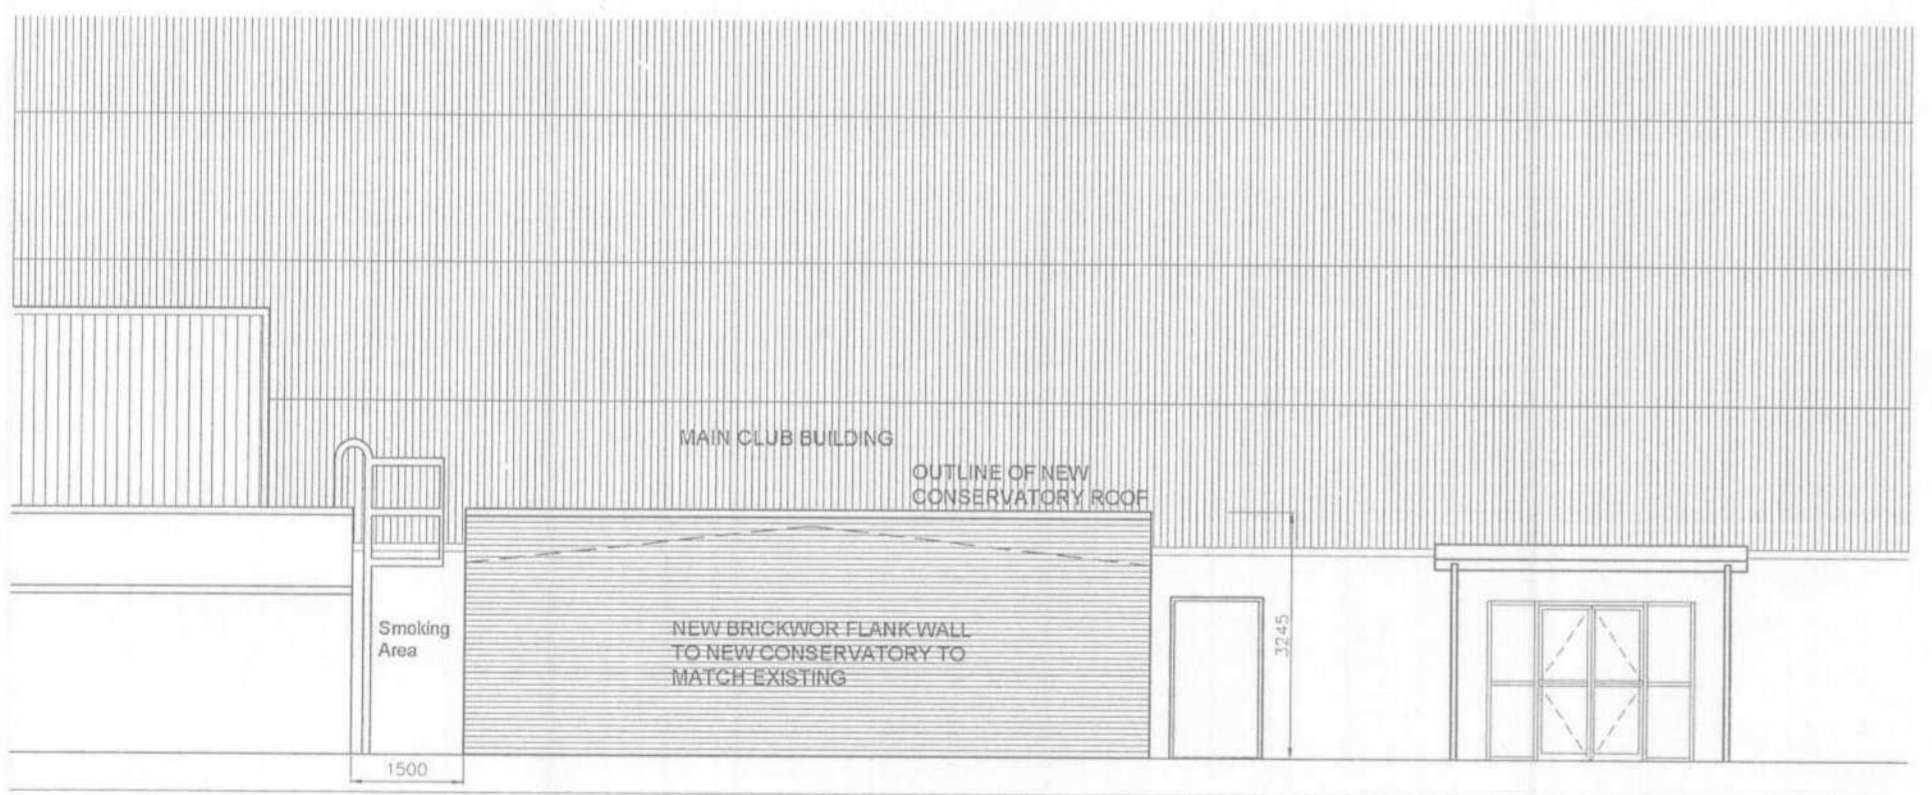


EXTERNAL PLANT/AC CHILLERS HAVE BEEN OMITTED FOR CLARITY

PROPOSED EAST ELEVATION

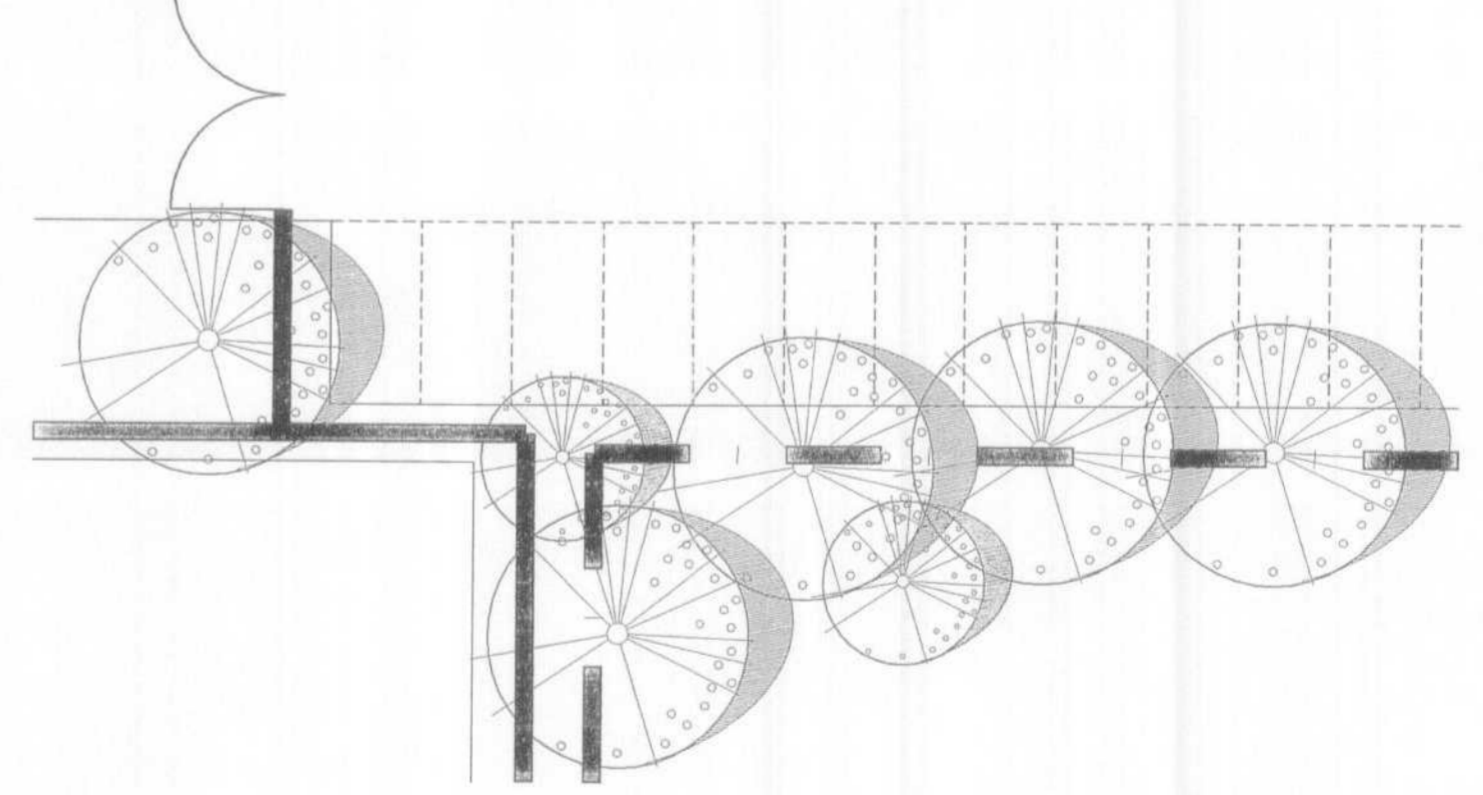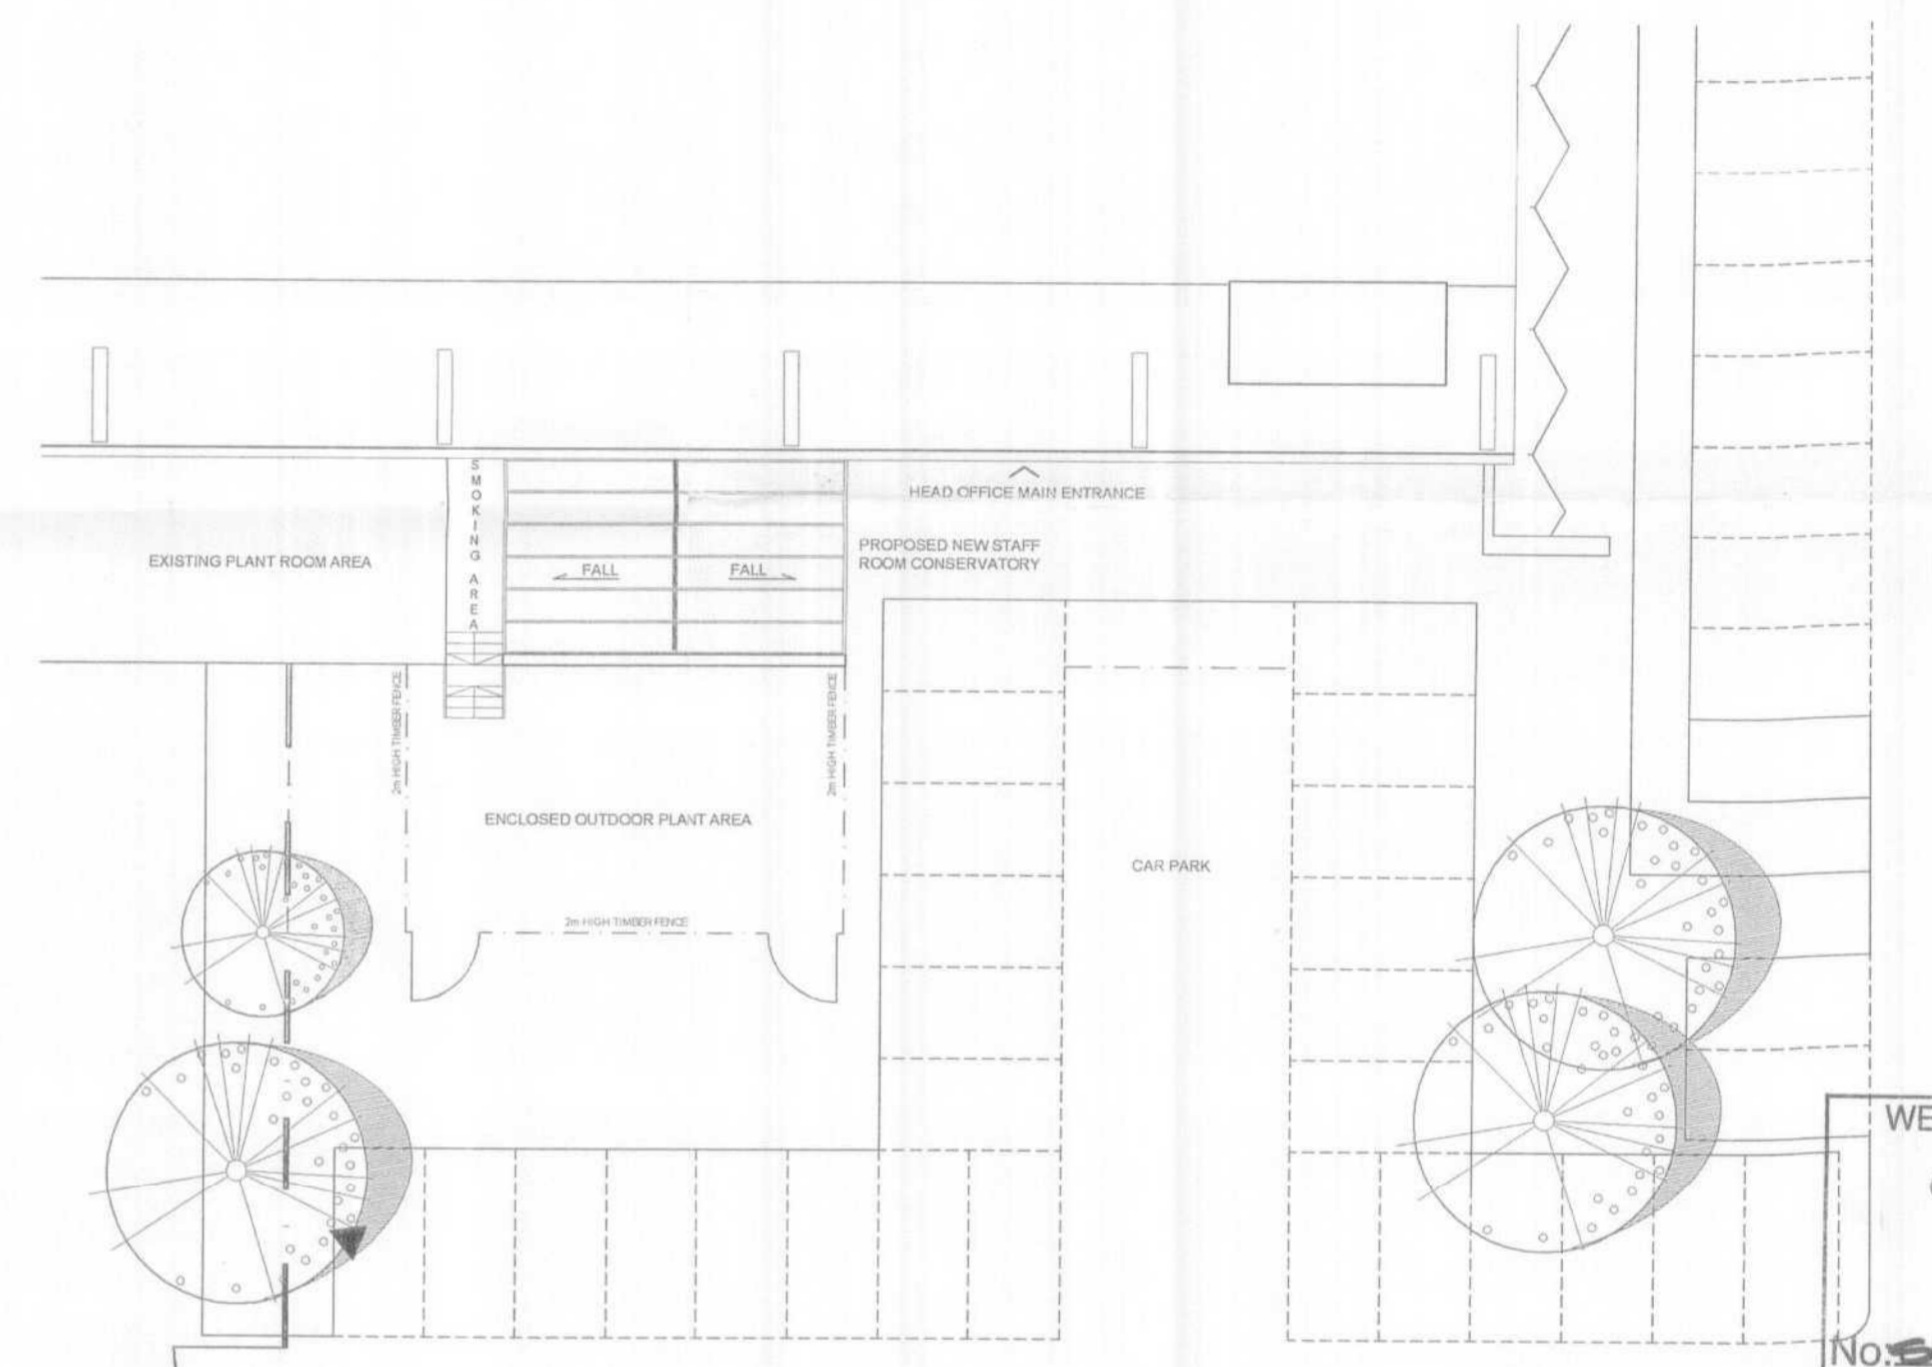


PART SITE PLAN 1:200

WELWYN HATFIELD
PLANNING
OFFICE COPY
21 AUG 2007
No. 50/07/1264

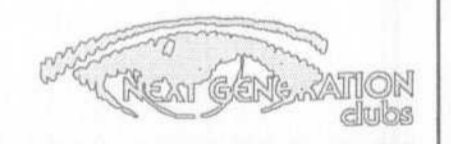

Project: NEXT GENERATION CLUB HATFIELD PROPOSED CONSERVATORY
Title: PROPOSED PART ELEVATIONS & SITE PLAN
Scale: 1:100 @ A2
Date: July 07
Drawing No: 0402-301 (P)

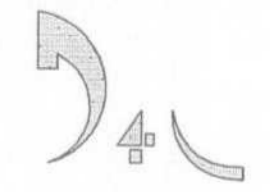

DESIGN 4 LEISURE LTD
Tel: 01836 211 616
Email: d4l@net-journey.co.uk