


**Note**

This drawing is not to be scaled. Use figured dimensions only. All dimensions are to be checked on site and any discrepancies, errors or omissions are to be reported to the architect prior to commencement of works.

WILKINSONFIELD  
 ARCHITECTS  
 CROFT ROAD  
 -2 APR 2007  
 No: S6/2007/S63/FP

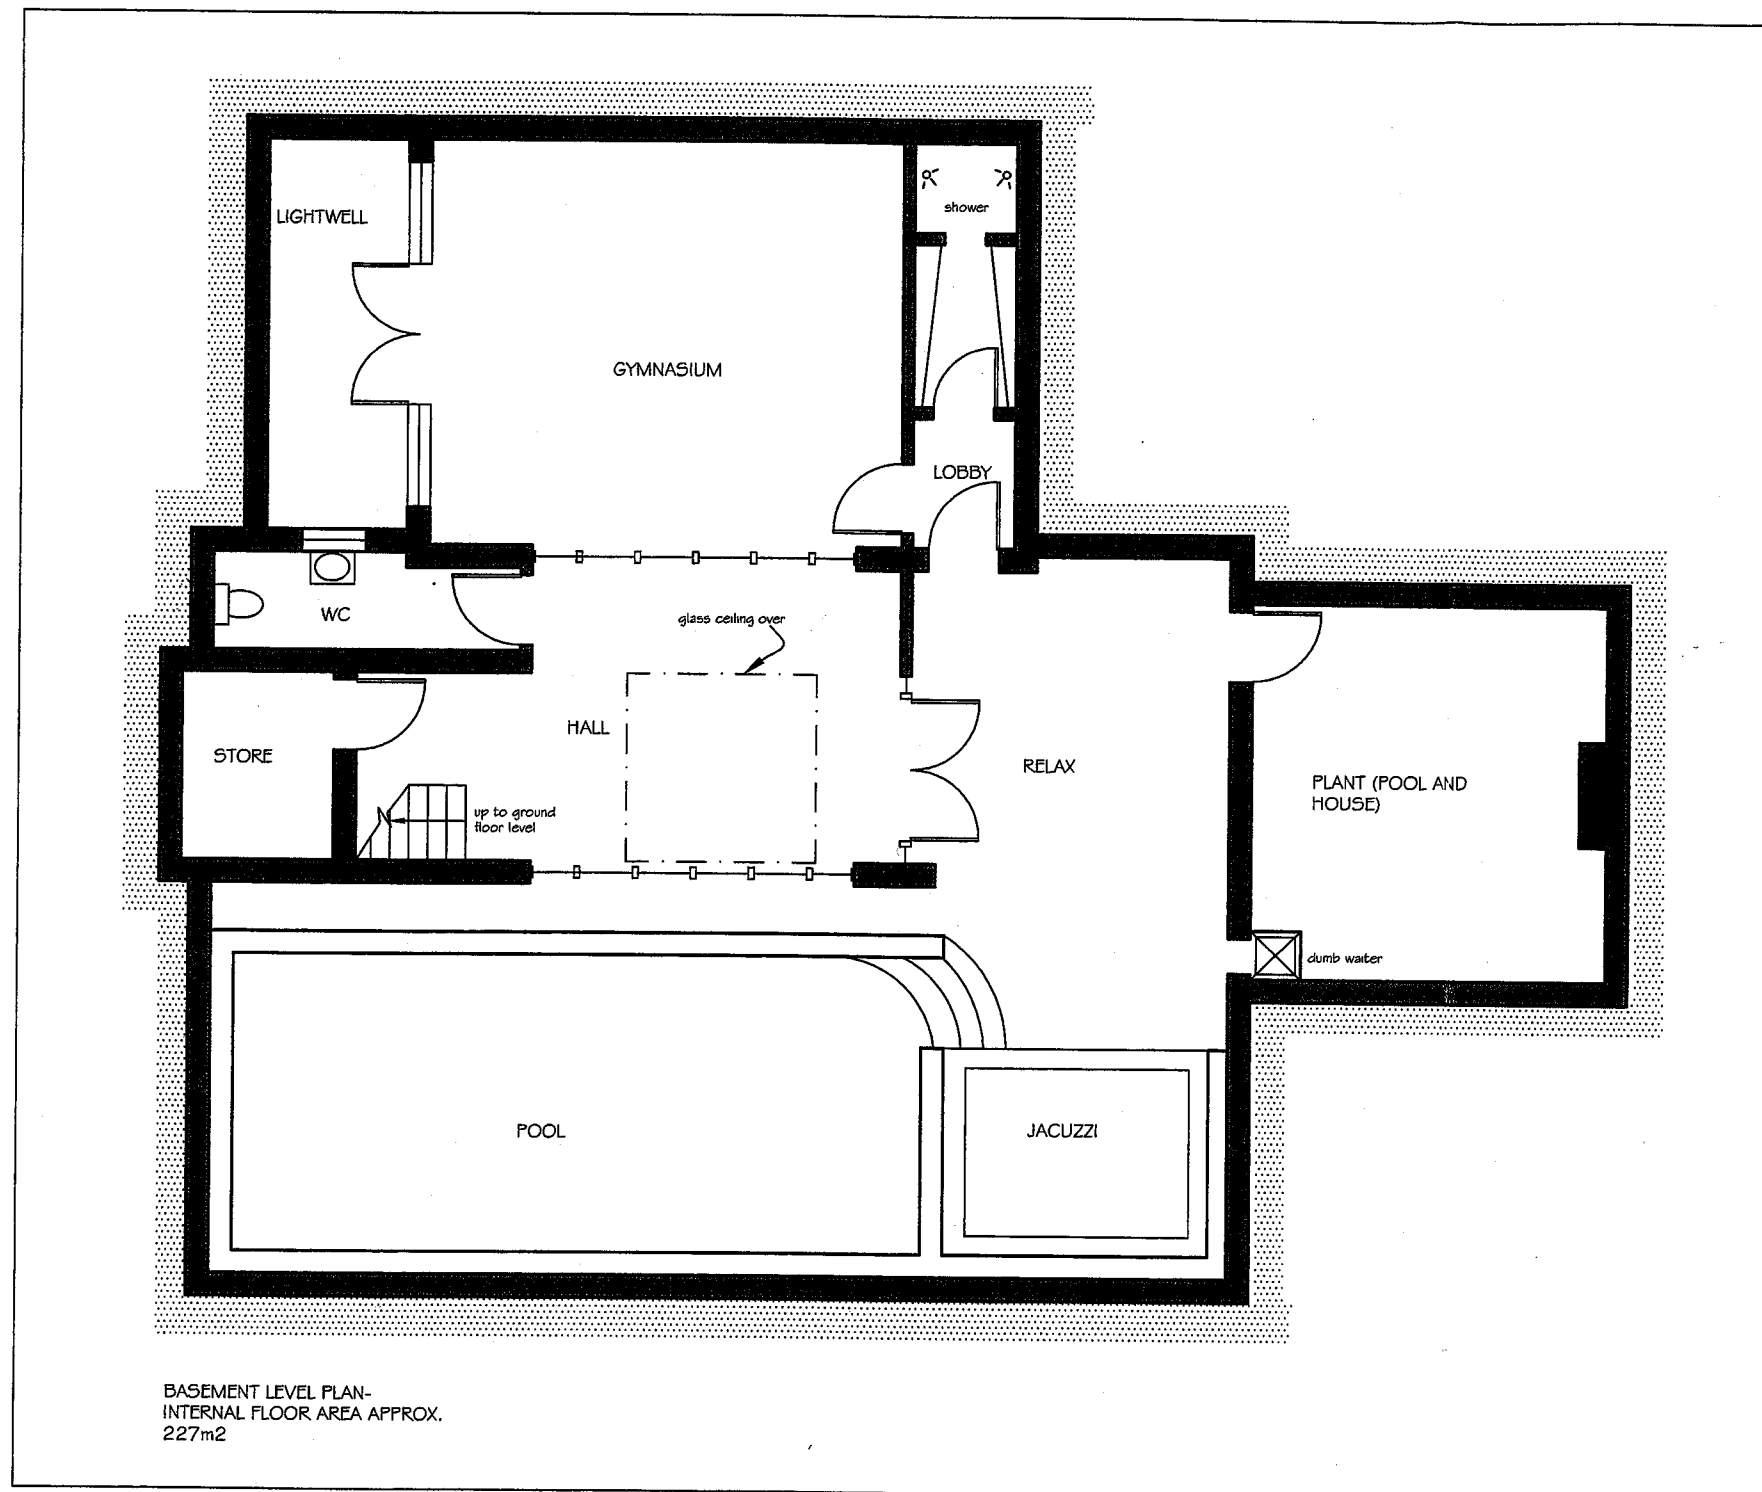

BASEMENT LEVEL PLAN-  
 INTERNAL FLOOR AREA APPROX.  
 227m2

**BB PARTNERSHIP LTD**  
**ARCHITECTS**

THE TRAFALGAR . 17 REMINGTON STREET . LONDON N1 8DH  
 TEL . 020 7336 8555 FAX . 020 7336 8777  
 e-mail . architect@bbpartnership.co.uk


© 2006 BB PARTNERSHIP LIMITED  
 ALL RIGHTS RESERVED

project	DORMERS, KENTISH LANE BROOKMAN'S PARK, HERTS.	date	03/ 07	scale	1:100	drawn by	me
drawing	PROPOSED BASEMENT PLAN	drwg. no	ELP - 01	rev			

do not scale . check all dimensions on site ©

BB PARTNERSHIP LTD  
 PLANNING  
 OFFICE COPY  
 - 2 APR 2007  
 No: S6/2007/543/FP

**Note**  
 This drawing is not to be scaled. Use figured dimensions only. All dimensions are to be checked on site and any discrepancies, errors or omissions are to be reported to the architect prior to commencement of works.

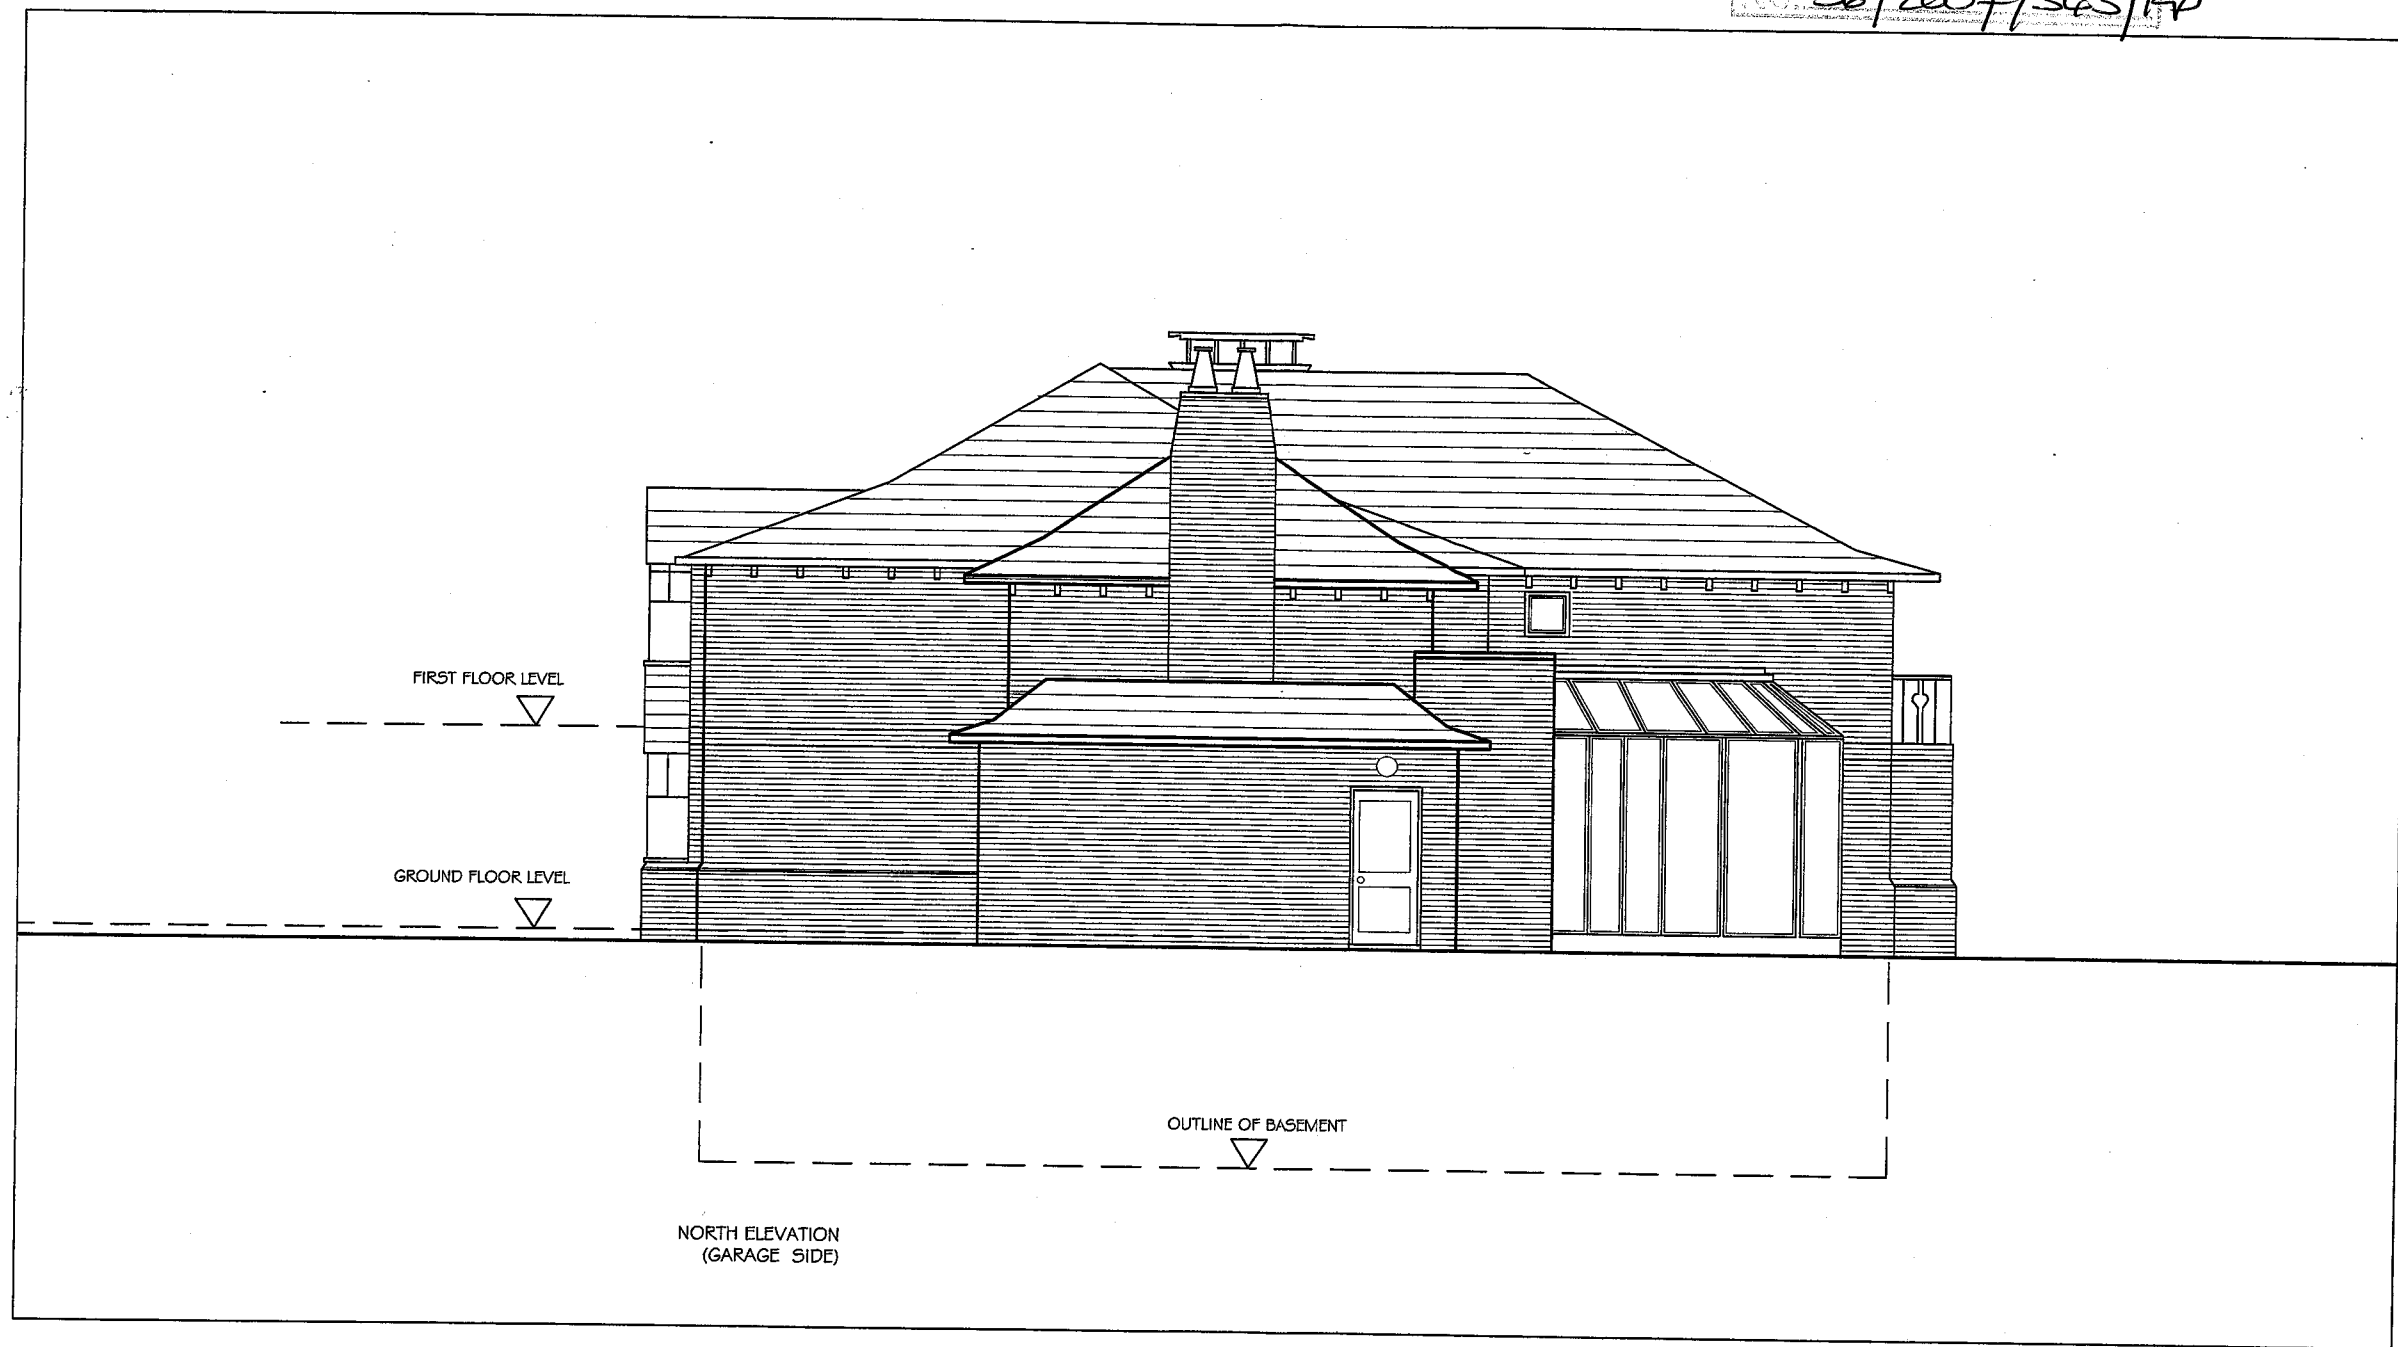

**BB PARTNERSHIP LTD**  
**ARCHITECTS**  
 THE TRAFALGAR . 17 REMINGTON STREET . LONDON N1 8DH  
 TEL . 020 7336 8555 FAX . 020 7336 8777  
 e-mail . architect@bbpartnership.co.uk


project	DORMERS, KENTISH LANE BROOKMAN'S PARK, HERTS.	date	03/07	scale	1:100	drawn by	me
drawing	NORTH ELEVATION (GARAGE SIDE)	drwg. no	ELP - 09	rev			

© 2006 BB PARTNERSHIP LIMITED  
 ALL RIGHTS RESERVED

do not scale . check all dimensions on site ©

**Note**

This drawing is not to be scaled. Use figured dimensions only. All dimensions are to be checked on site and any discrepancies, errors or omissions are to be reported to the architect prior to commencement of works.

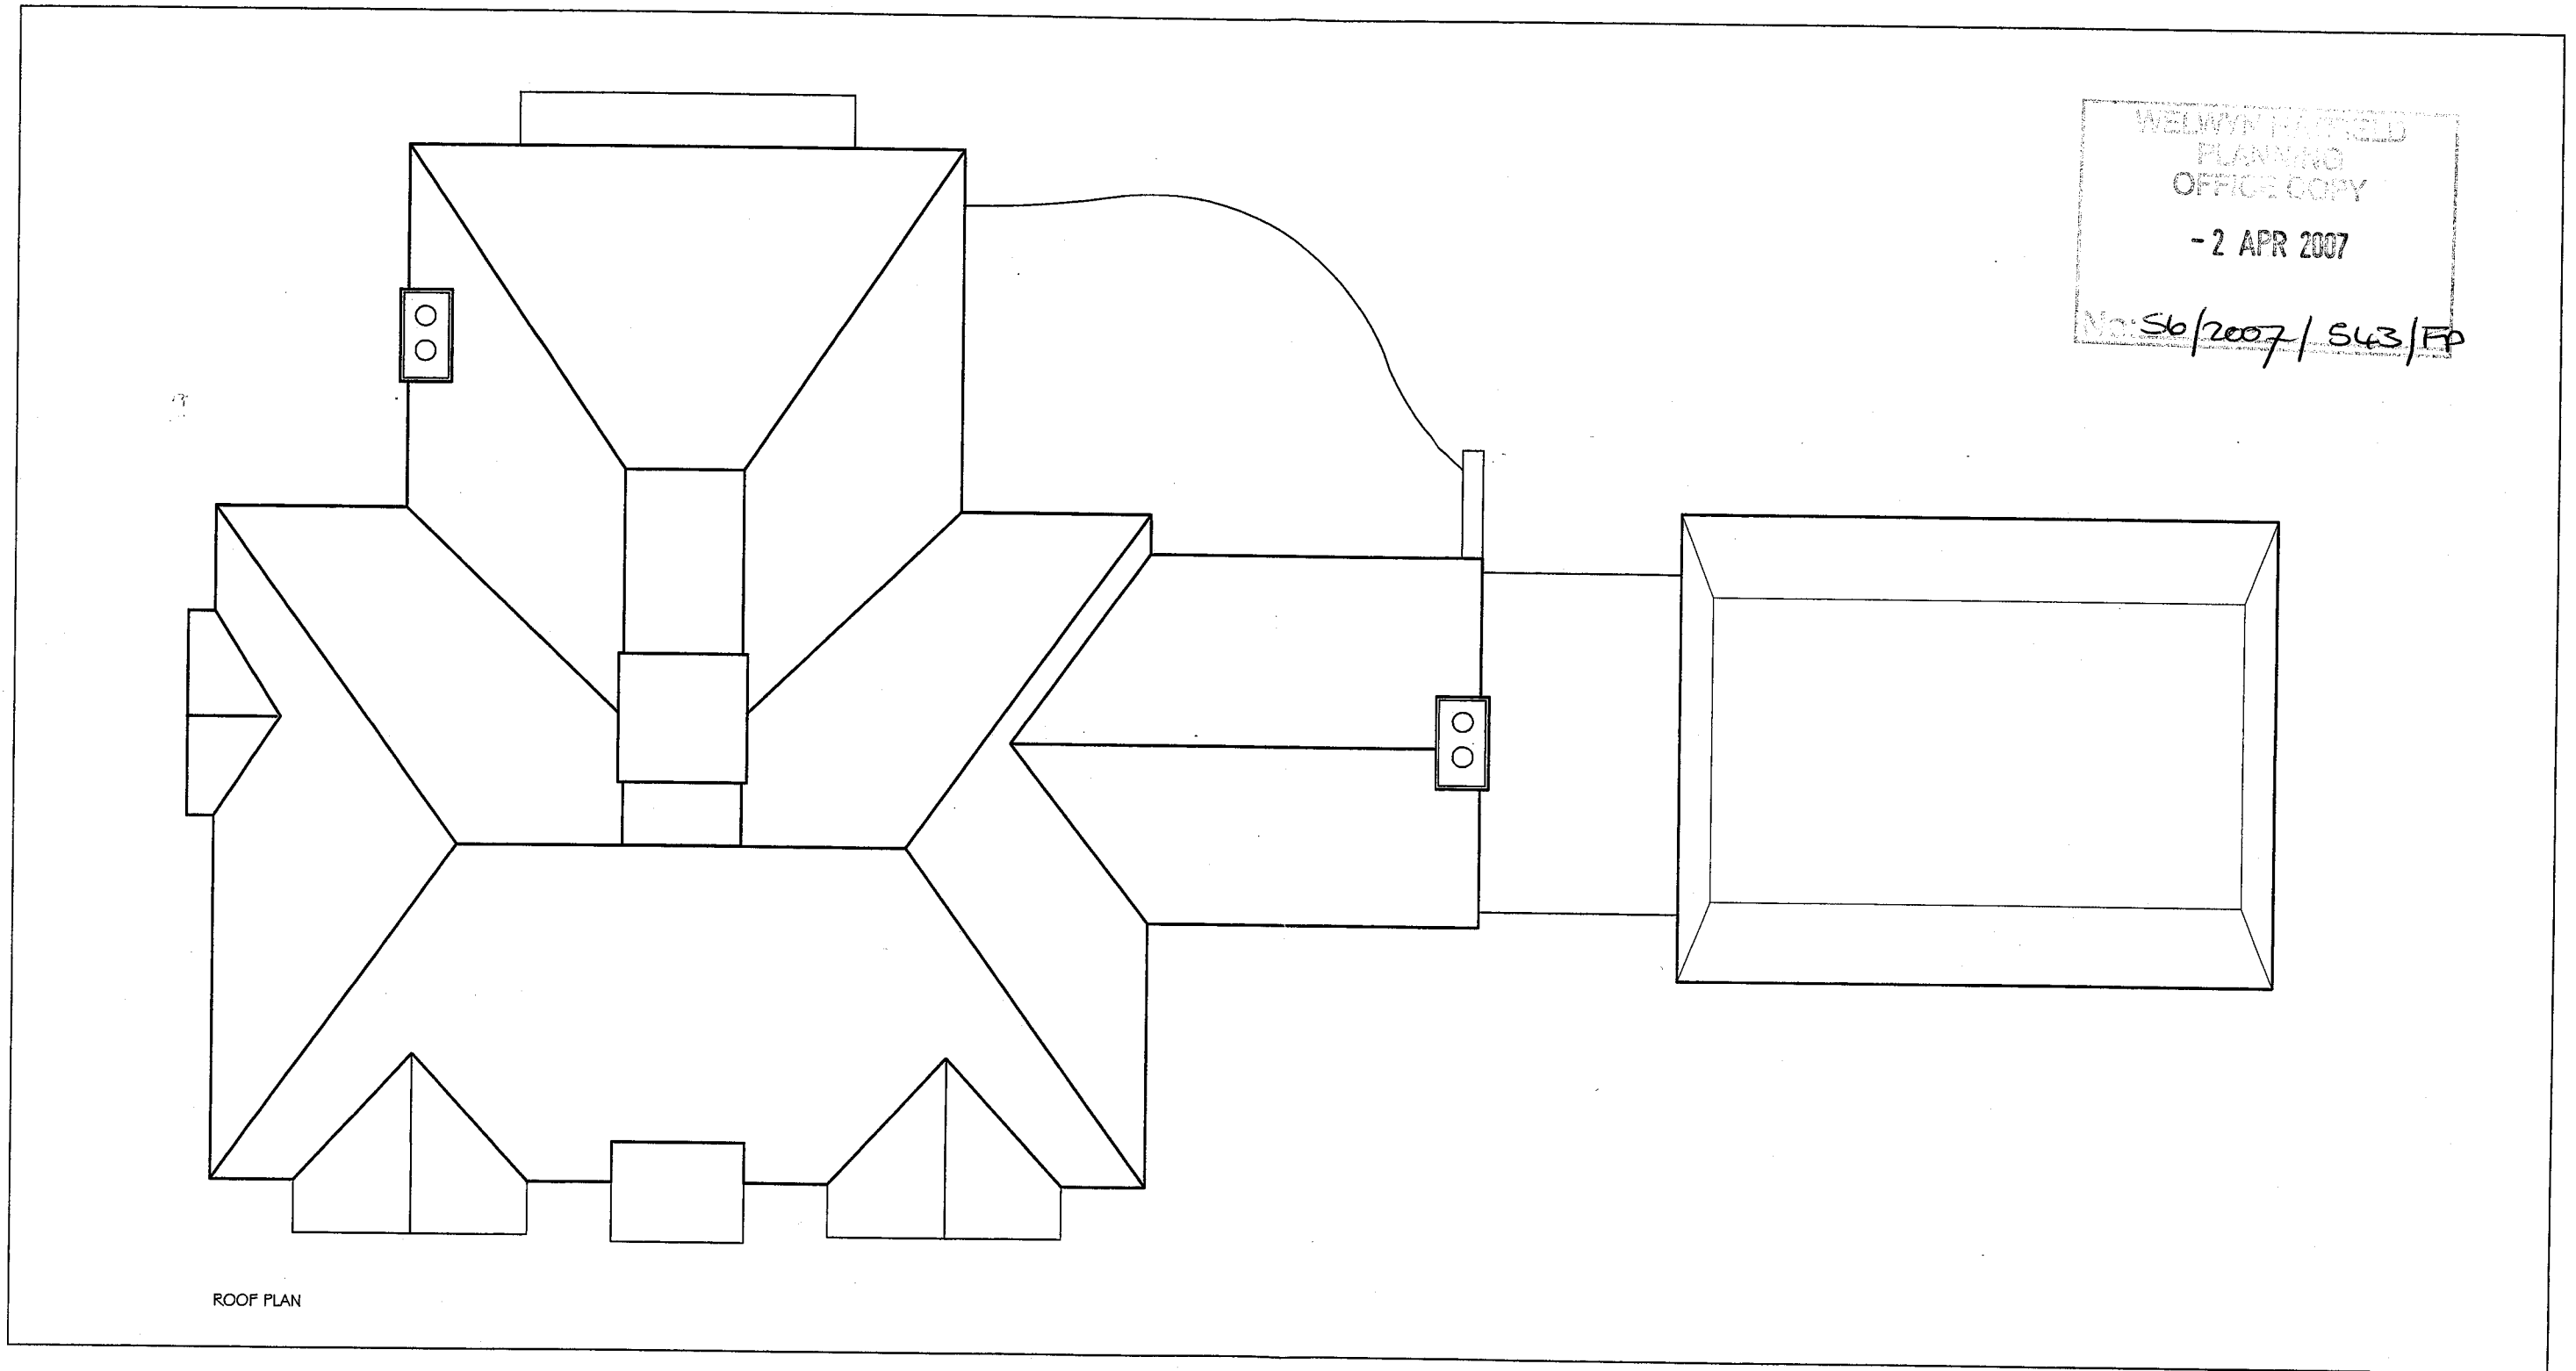

ROOF PLAN

**BB PARTNERSHIP LTD**  
**ARCHITECTS**

THE TRAFALGAR . 17 REMINGTON STREET . LONDON N1 8DH  
 TEL . 020 7336 8555 FAX . 020 7336 8777  
 e-mail . architect@bbpartnership.co.uk


© 2006 BB PARTNERSHIP LIMITED  
 ALL RIGHTS RESERVED

project	DORMERS, KENTISH LANE BROOKMAN'S PARK, HERTS.	date	03/07	scale	1:100	drawn by	me
drawing	PROPOSED ROOF PLAN	drwg. no	ELP - 05	rev			

do not scale . check all dimensions on site ©

**NOTE**  
 This drawing is not to be scaled. Use figured dimensions only. All dimensions are to be checked on site and any discrepancies, errors or omissions are to be reported to the architect prior to commencement of works.

WELSH  
 PLANNING  
 OFFICER  
 - 2 APR 2007  
 No: 96/2007/SL03/FP

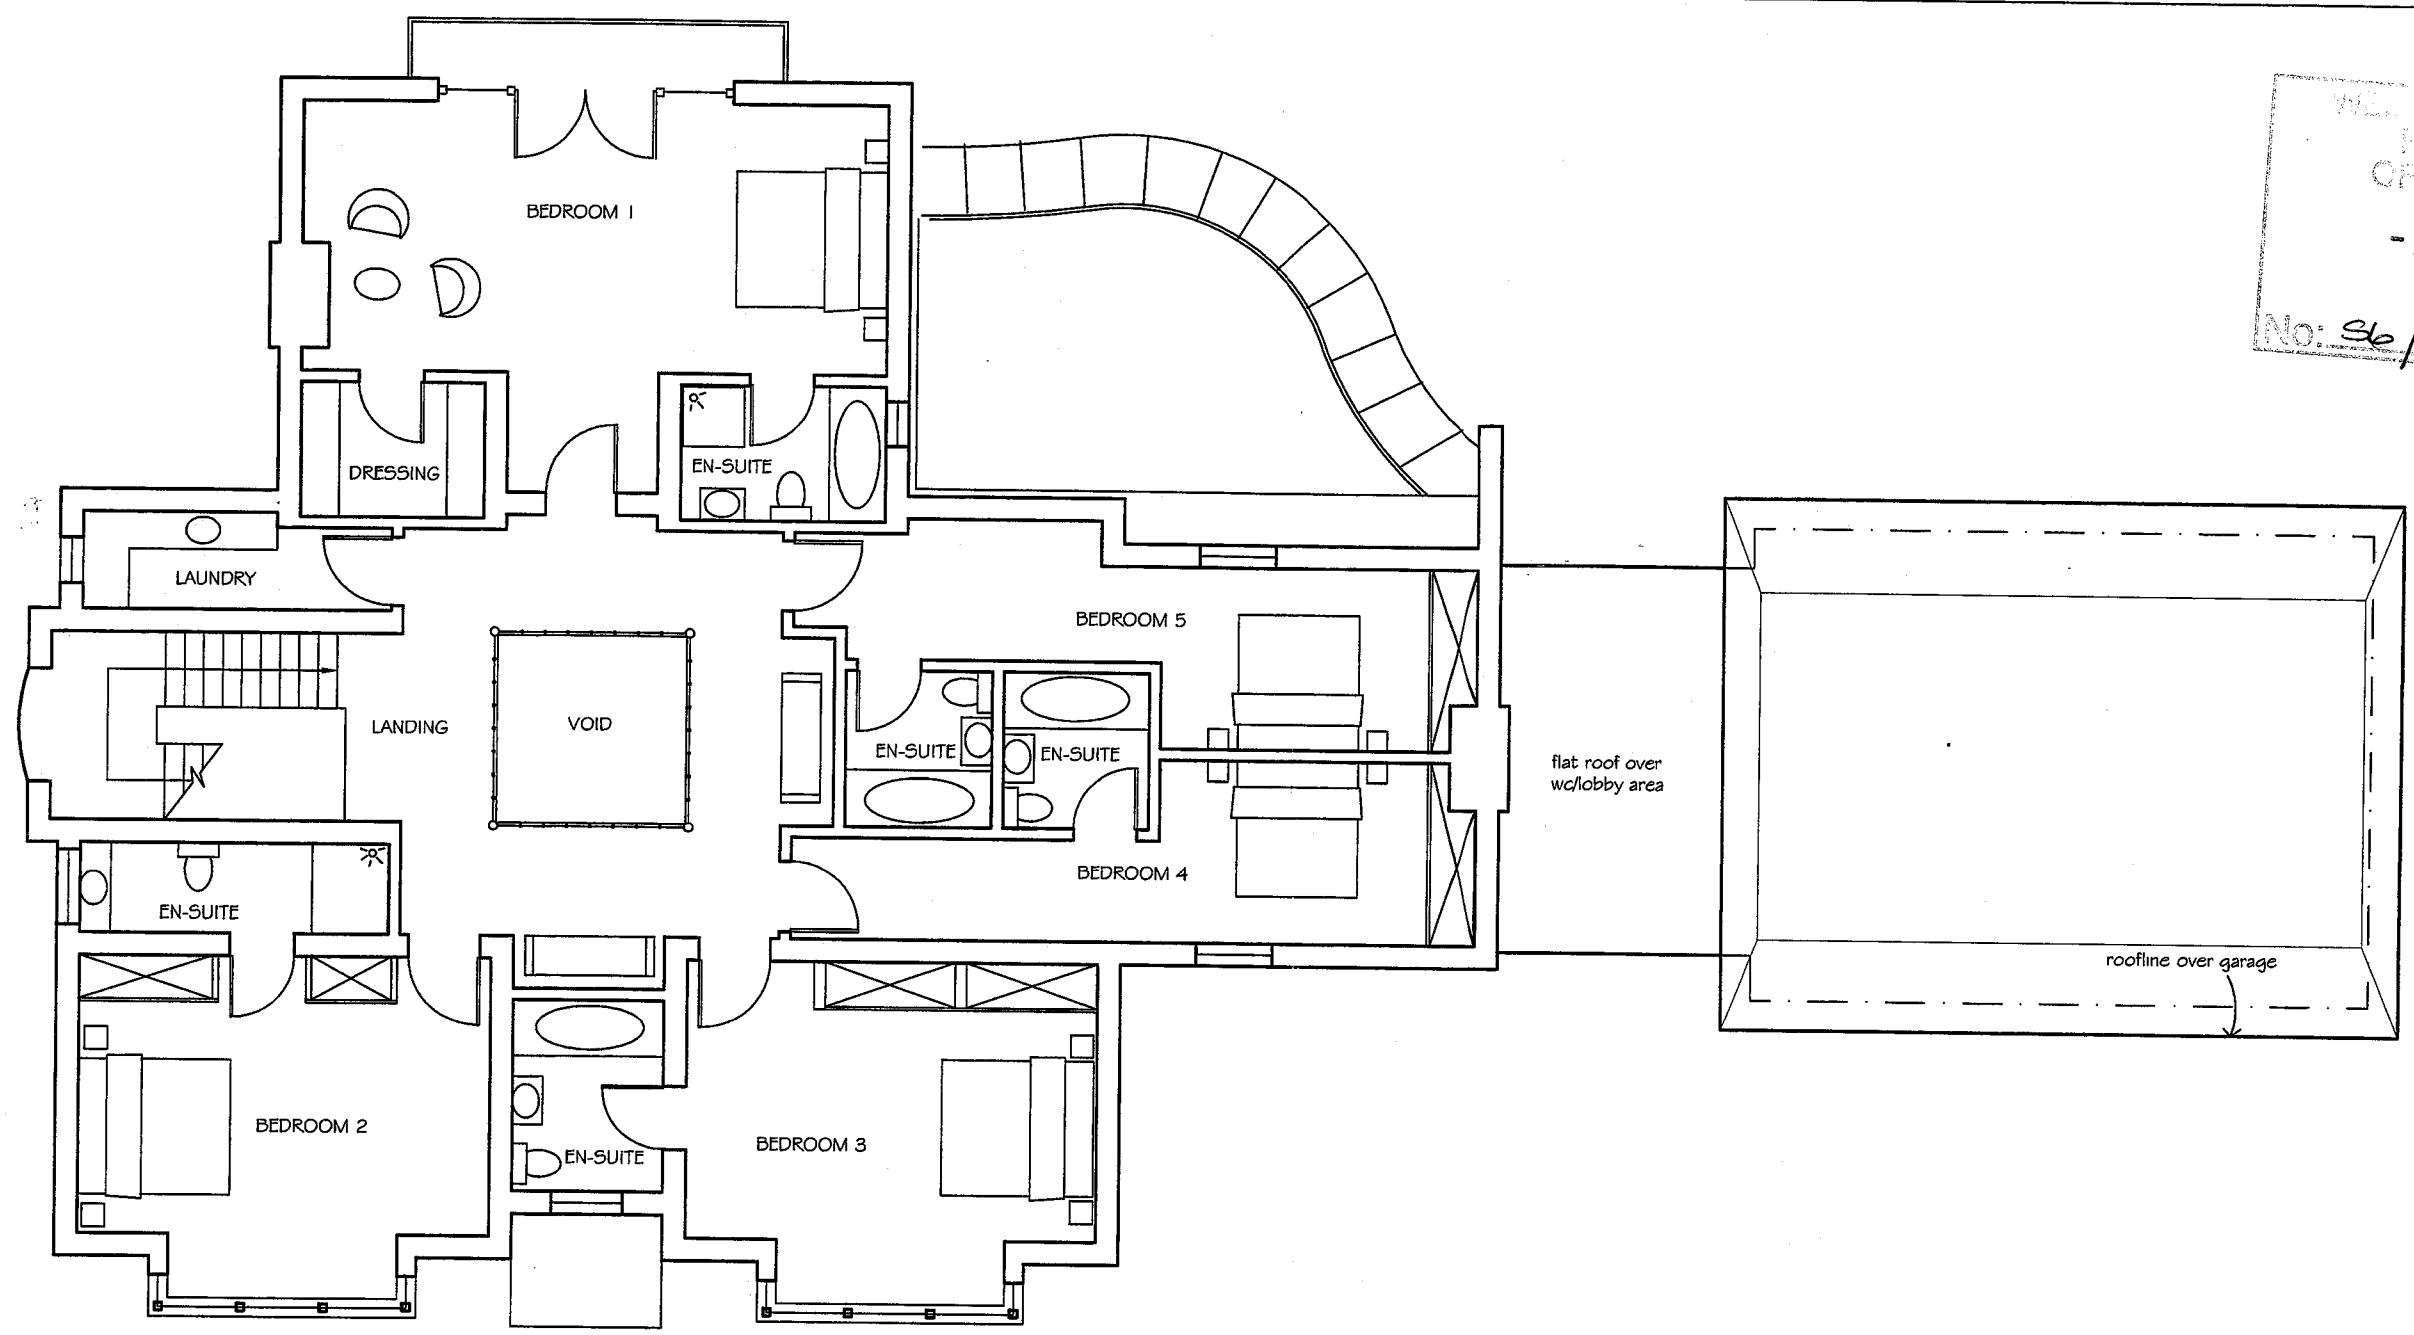

FIRST FLOOR PLAN  
 EXTERNAL GROSS APPROX 214m<sup>2</sup>  
 INTERNAL AREA APPROX 200m<sup>2</sup>

**BB PARTNERSHIP LTD**  
**ARCHITECTS**  
 THE TRAFALGAR . 17 REMINGTON STREET . LONDON N1 8DH  
 TEL . 020 7336 8555 FAX . 020 7336 8777  
 e-mail . architect@bbpartnership.co.uk

project	DORMERS, KENTISH LANE BROOKMAN'S PARK, HERTS.	date	03/07	scale	1:100	drawn by	me
drawing	PROPOSED FIRST FLOOR PLAN	drwg. no	ELP - 03	rev			


© 2006 BB PARTNERSHIP LIMITED  
 ALL RIGHTS RESERVED

do not scale . check all dimensions on site ©

**Note**

This drawing is not to be scaled. Use figured dimensions only. All dimensions are to be checked on site and any discrepancies, errors or omissions are to be reported to the architect prior to commencement of works.

WELWY  
 PLANNING  
 OFFICE COPY  
 - 2 APR 2007  
 No: *SL/2007/SLB/FP*

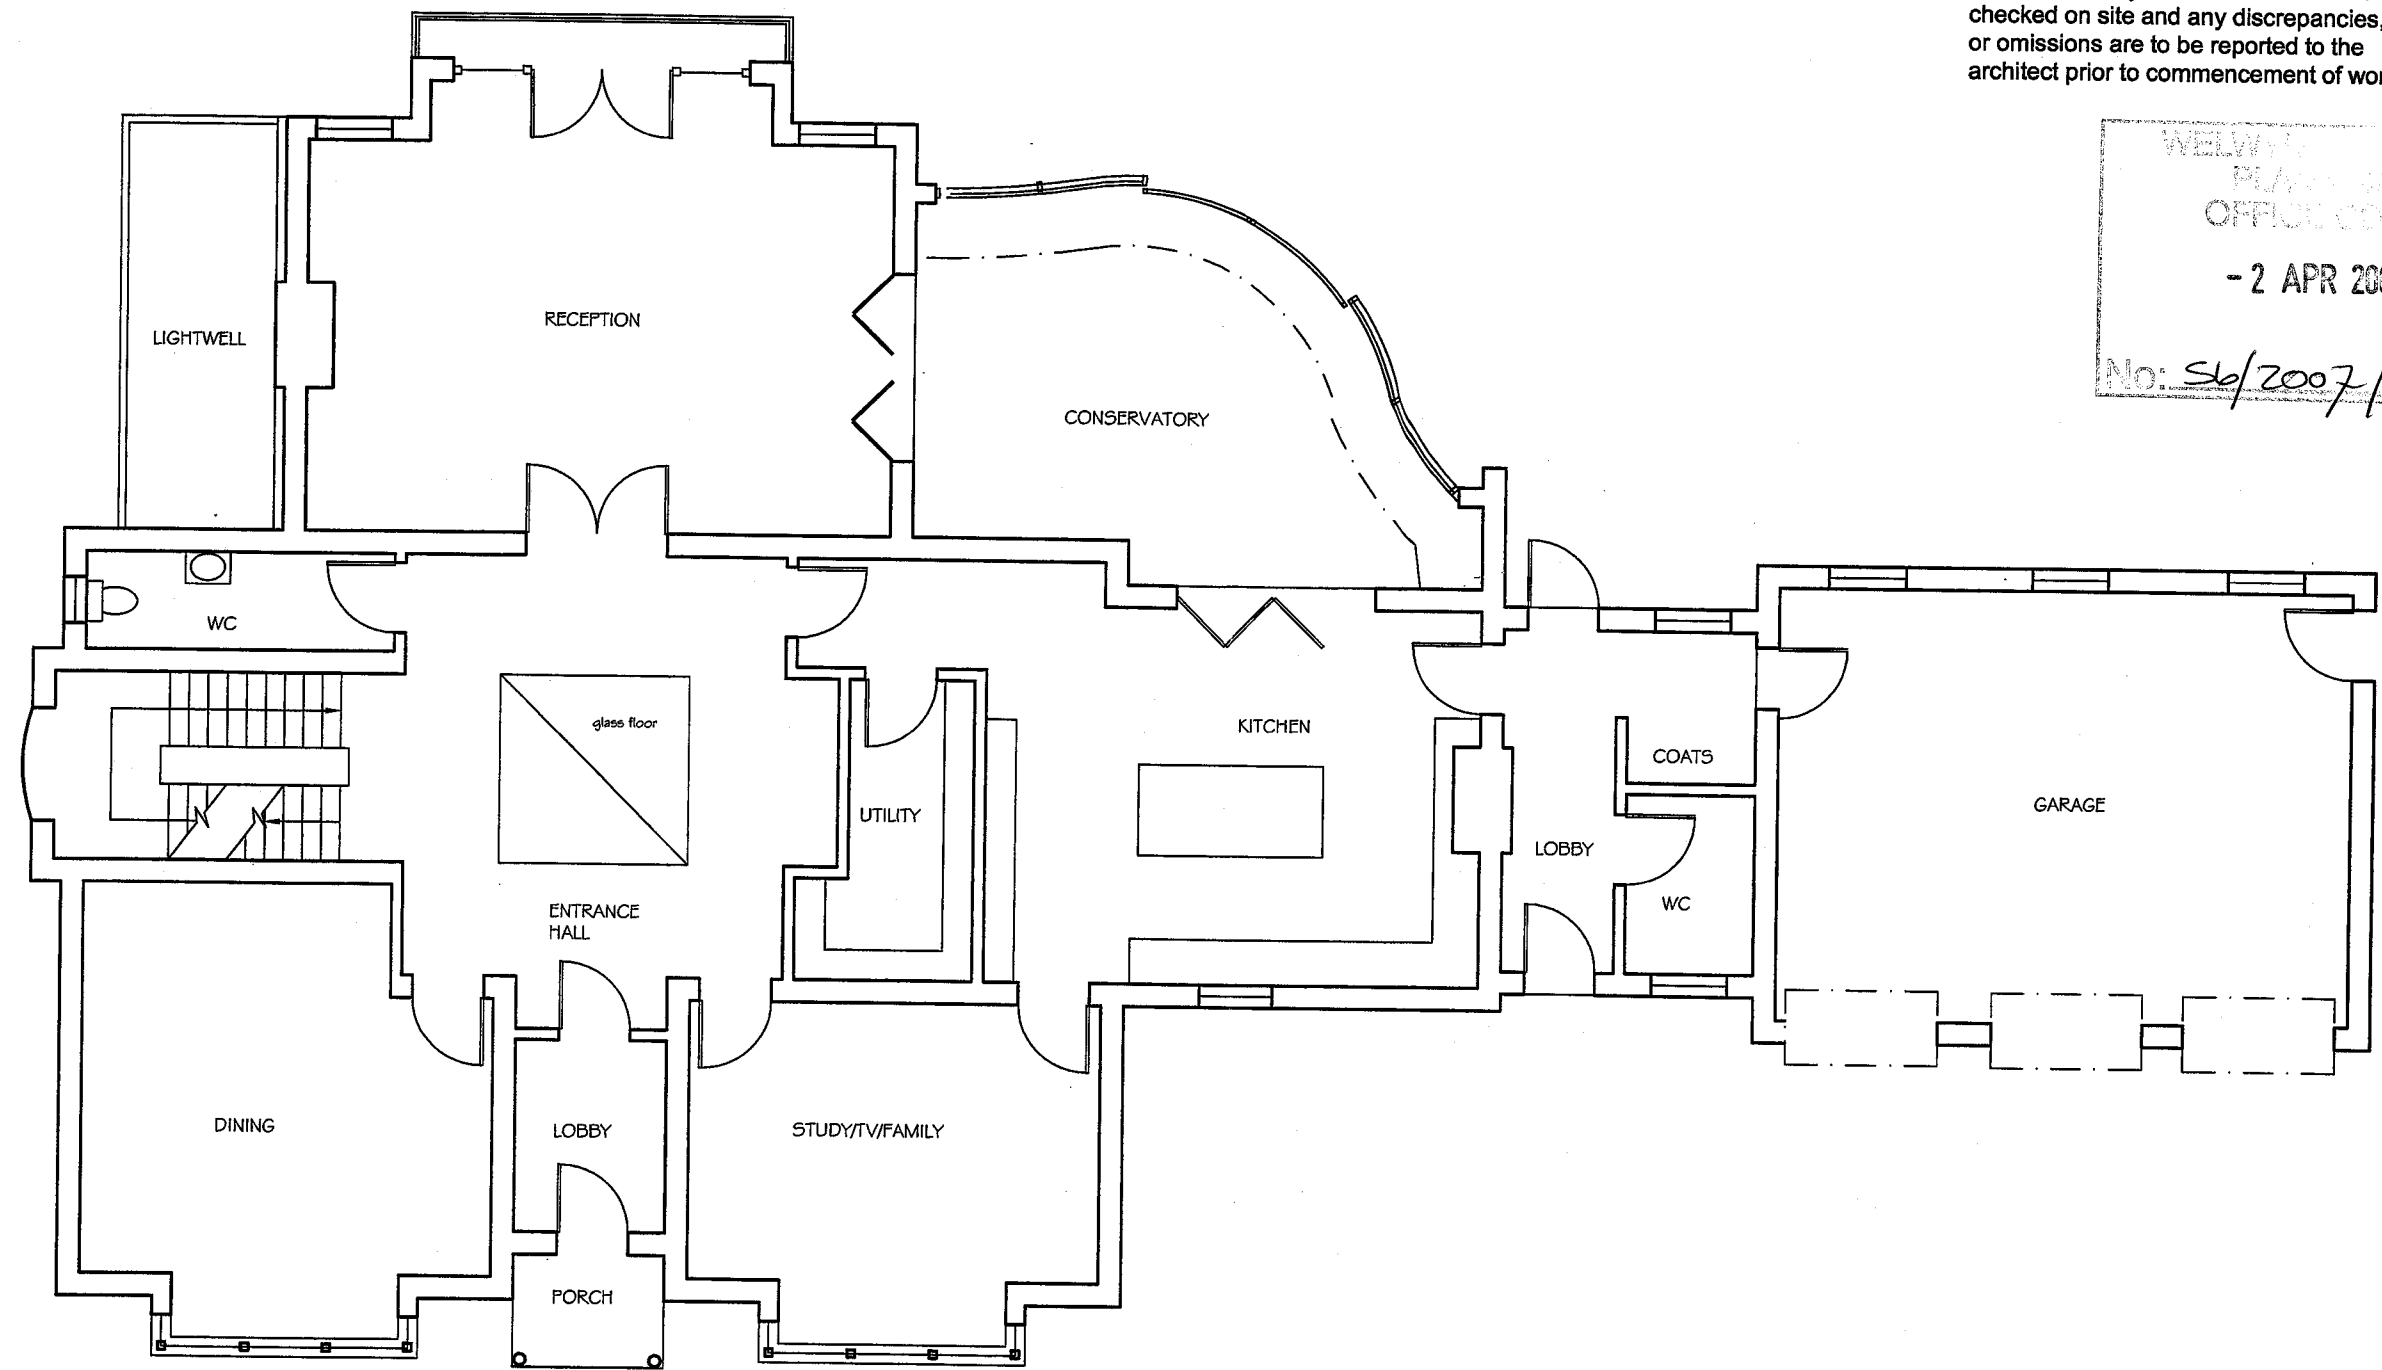

GROUND FLOOR PLAN -  
 EXTERNAL GROSS AREA APPROX 328m2  
 INTERNAL AREA APPROX 298m2

**BB PARTNERSHIP LTD**  
**ARCHITECTS**

THE TRAFALGAR . 17 REMINGTON STREET . LONDON N1 8DH  
 TEL . 020 7336 8555 FAX . 020 7336 8777  
 e-mail . architect@bbpartnership.co.uk

© 2006 BB PARTNERSHIP LIMITED  
 ALL RIGHTS RESERVED


project	DORMERS, KENTISH LANE BROOKMAN'S PARK, HERTS.	date	03/07	scale	1:100	drawn by	me
drawing	PROPOSED GROUND FLOOR PLAN	drwg. no	ELP - 02	rev			

do not scale . check all dimensions on site ©

**Note**

This drawing is not to be scaled. Use figured dimensions only. All dimensions are to be checked on site and any discrepancies, errors or omissions are to be reported to the architect prior to commencement of works.

BB PARTNERSHIP LTD  
 ARCHITECTS  
 - 2 APR 2007  
 No: 56/2007/SL3/EP

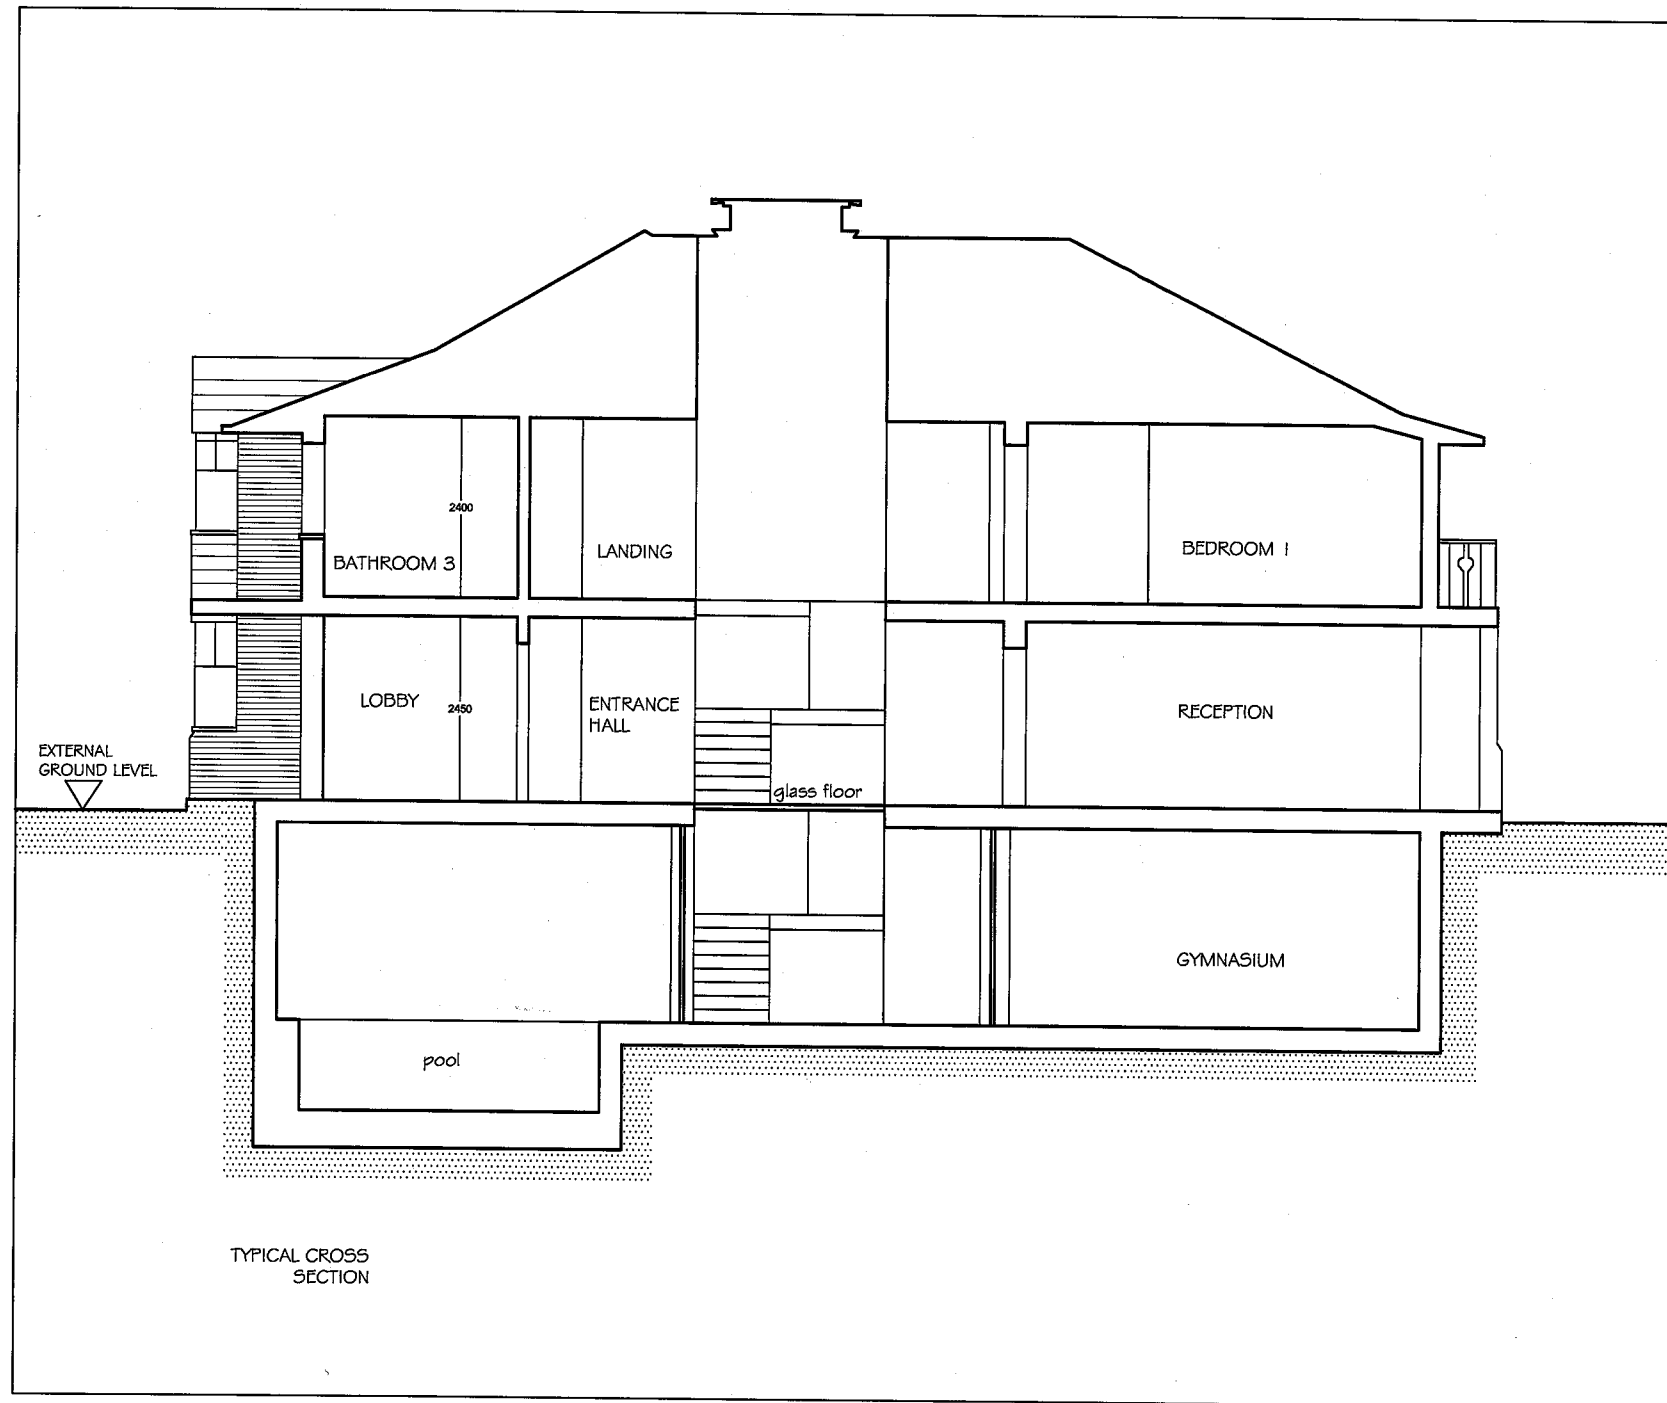

**BB PARTNERSHIP LTD**  
**ARCHITECTS**

THE TRAFALGAR . 17 REMINGTON STREET . LONDON N1 8DH  
 TEL . 020 7336 8555 FAX . 020 7336 8777  
 e-mail . architect@bbpartnership.co.uk


© 2006 BB PARTNERSHIP LIMITED  
 ALL RIGHTS RESERVED

project	DORMERS, KENTISH LANE BROOKMAN'S PARK, HERTS.	date	03/07	scale	1:100	drawn by	me
drawing	TYPICAL CROSS SECTION	drwg. no	ELP - 11	rev			

do not scale . check all dimensions on site ©

PLANNING  
 OFFICE COPY  
 - 2 APR 2007  
 No: 56/2007/543/FP

**Note**  
 This drawing is not to be scaled. Use figured dimensions only. All dimensions are to be checked on site and any discrepancies, errors or omissions are to be reported to the architect prior to commencement of works.

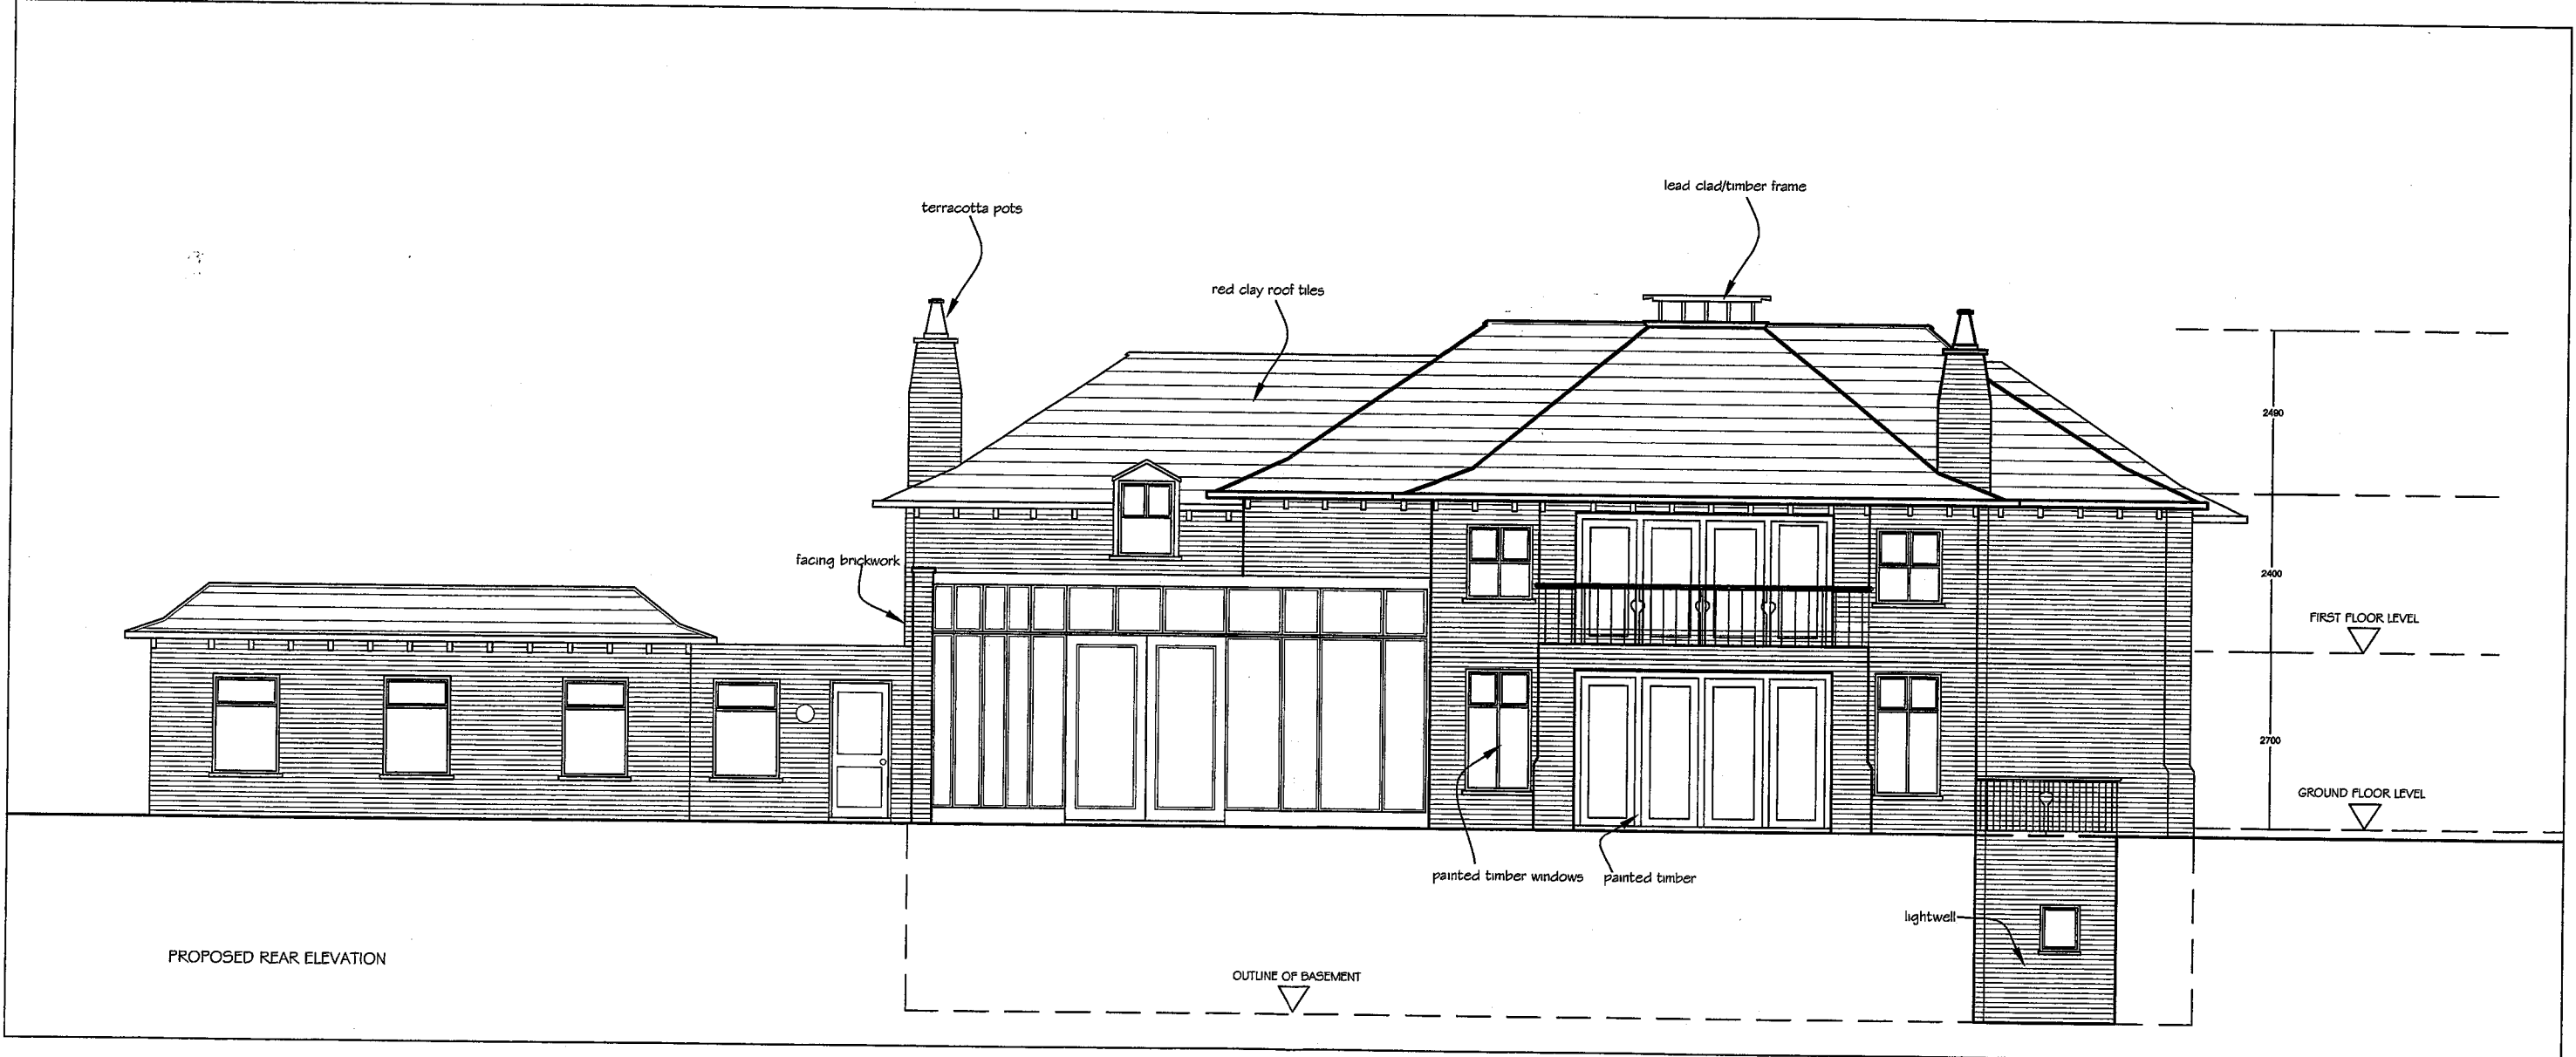

**BB PARTNERSHIP LTD**  
**ARCHITECTS**  
 THE TRAFALGAR . 17 REMINGTON STREET . LONDON N1 8DH  
 TEL . 020 7336 8555 FAX . 020 7336 8777  
 e-mail . architect@bbpartnership.co.uk

project	DORMERS, KENTISH LANE BROOKMAN'S PARK, HERTS.	date	03/07	scale	1:100	drawn by	me
drawing	PROPOSED REAR ELEVATION	drwg. no	ELP - 07	rev			


© 2006 BB PARTNERSHIP LIMITED  
 ALL RIGHTS RESERVED

do not scale . check all dimensions on site ©

**Note**

This drawing is not to be scaled. Use figured dimensions only. All dimensions are to be checked on site and any discrepancies, errors or omissions are to be reported to the architect prior to commencement of works.

WEDNESDAY  
 PLANNING  
 OFFICE COPY  
 - 2 APR 2007  
 No: 56/2007/543/FP

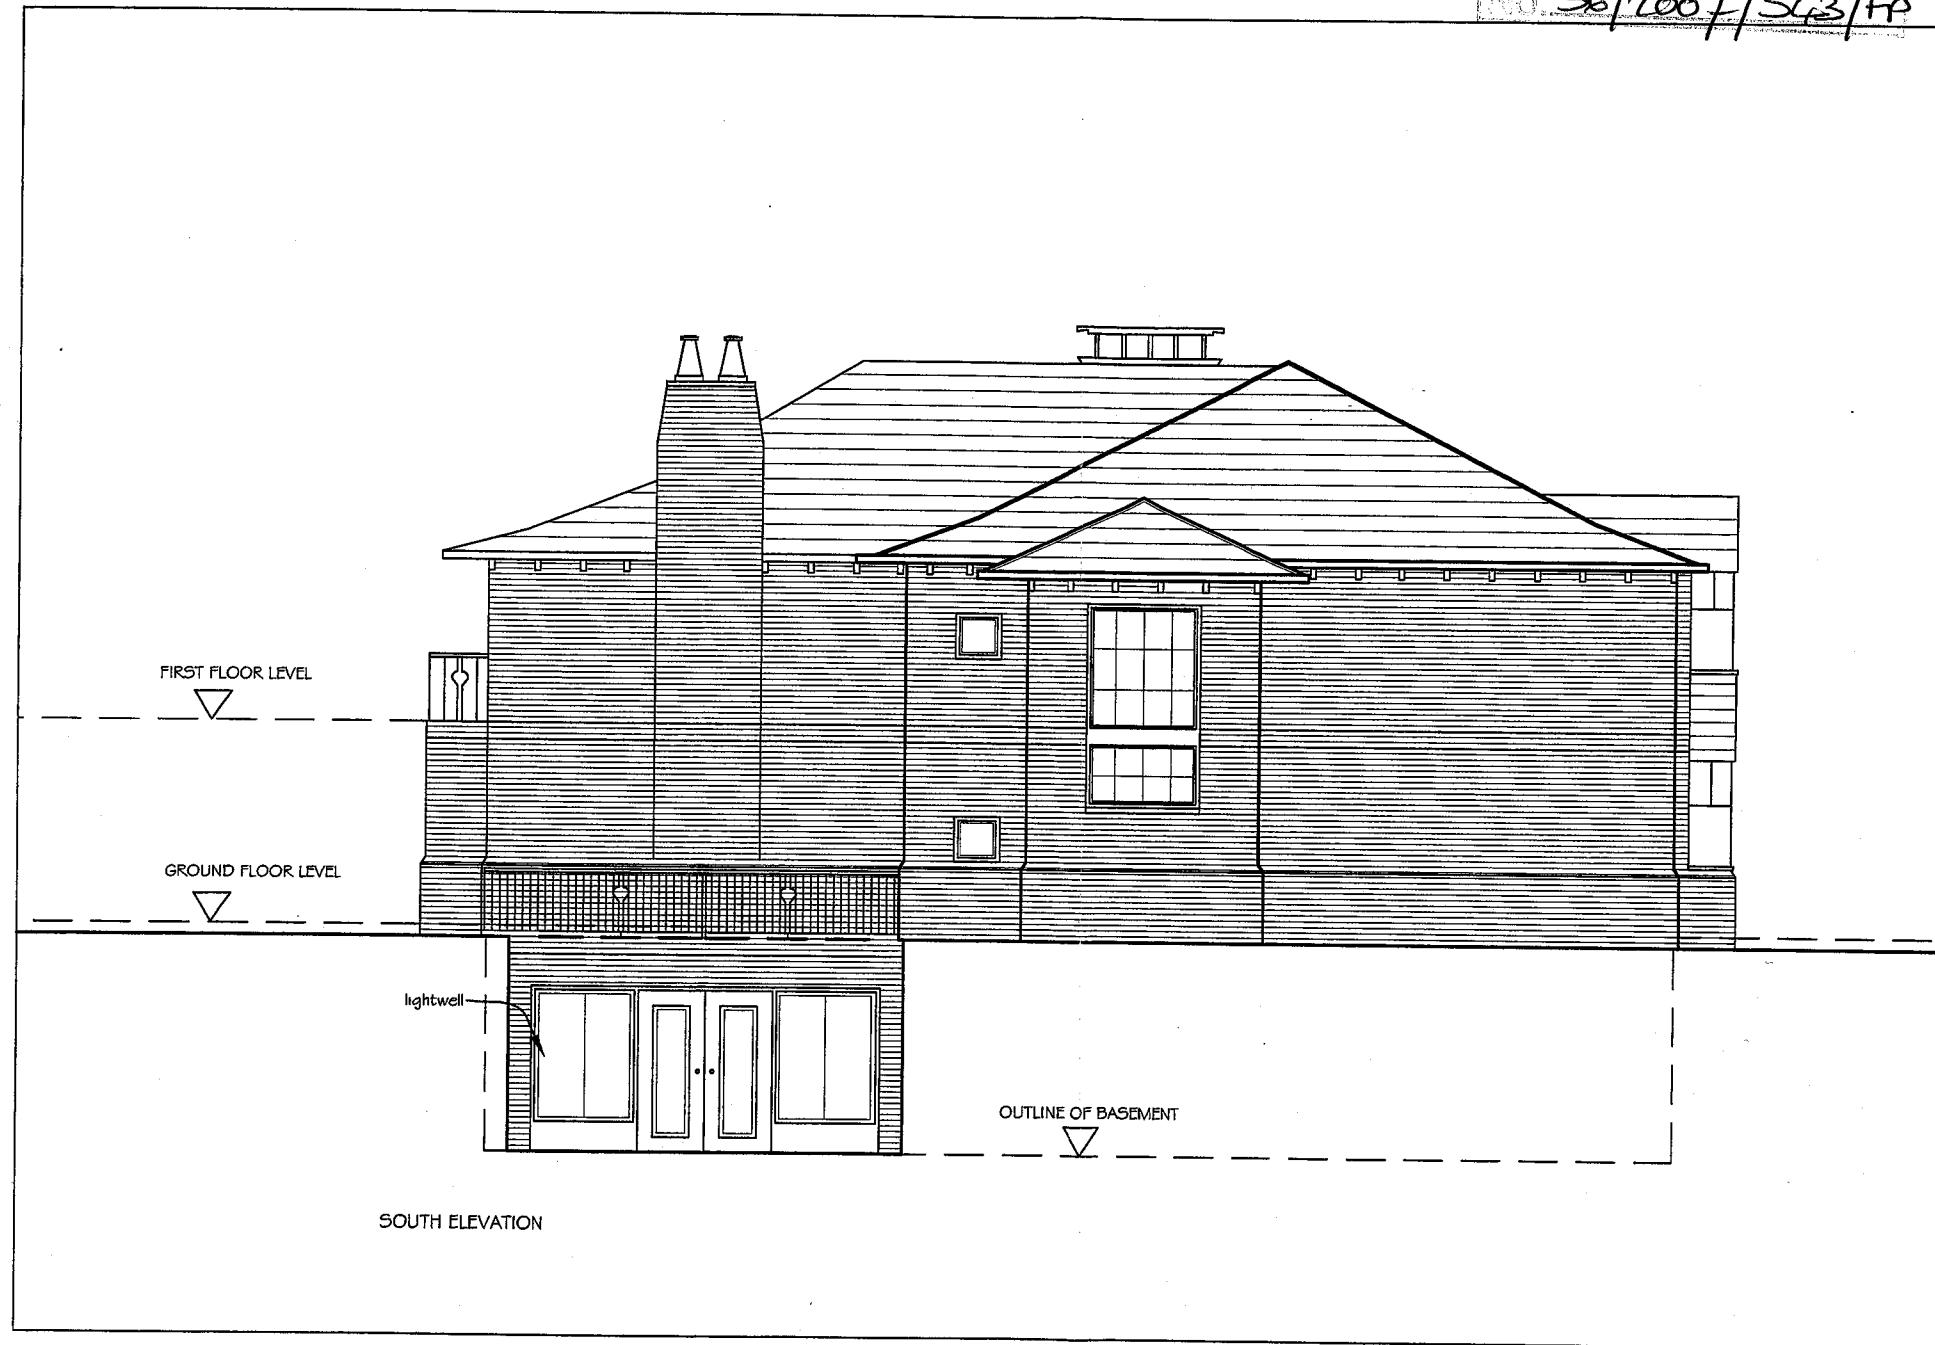

**BB PARTNERSHIP LTD**  
**ARCHITECTS**

THE TRAFALGAR . 17 REMINGTON STREET . LONDON N1 8DH  
 TEL . 020 7336 8555 FAX . 020 7336 8777  
 e-mail . architect@bbpartnership.co.uk

© 2006 BB PARTNERSHIP LIMITED  
 ALL RIGHTS RESERVED

project	DORMERS, KENTISH LANE BROOKMAN'S PARK, HERTS.	date	03/07	scale	1:100	drawn by	me
drawing	PROPOSED SOUTH ELEVATION	drwg. no	ELP - 08	rev			


do not scale . check all dimensions on site ©



**Note**

This drawing is not to be scaled. Use figured dimensions only. All dimensions are to be checked on site and any discrepancies, errors or omissions are to be reported to the architect prior to commencement of works.

SYN HAI FIELD  
PLANNING  
CONSULTANTS  
- 2 APR 2007  
No: S6/2007/543/FP

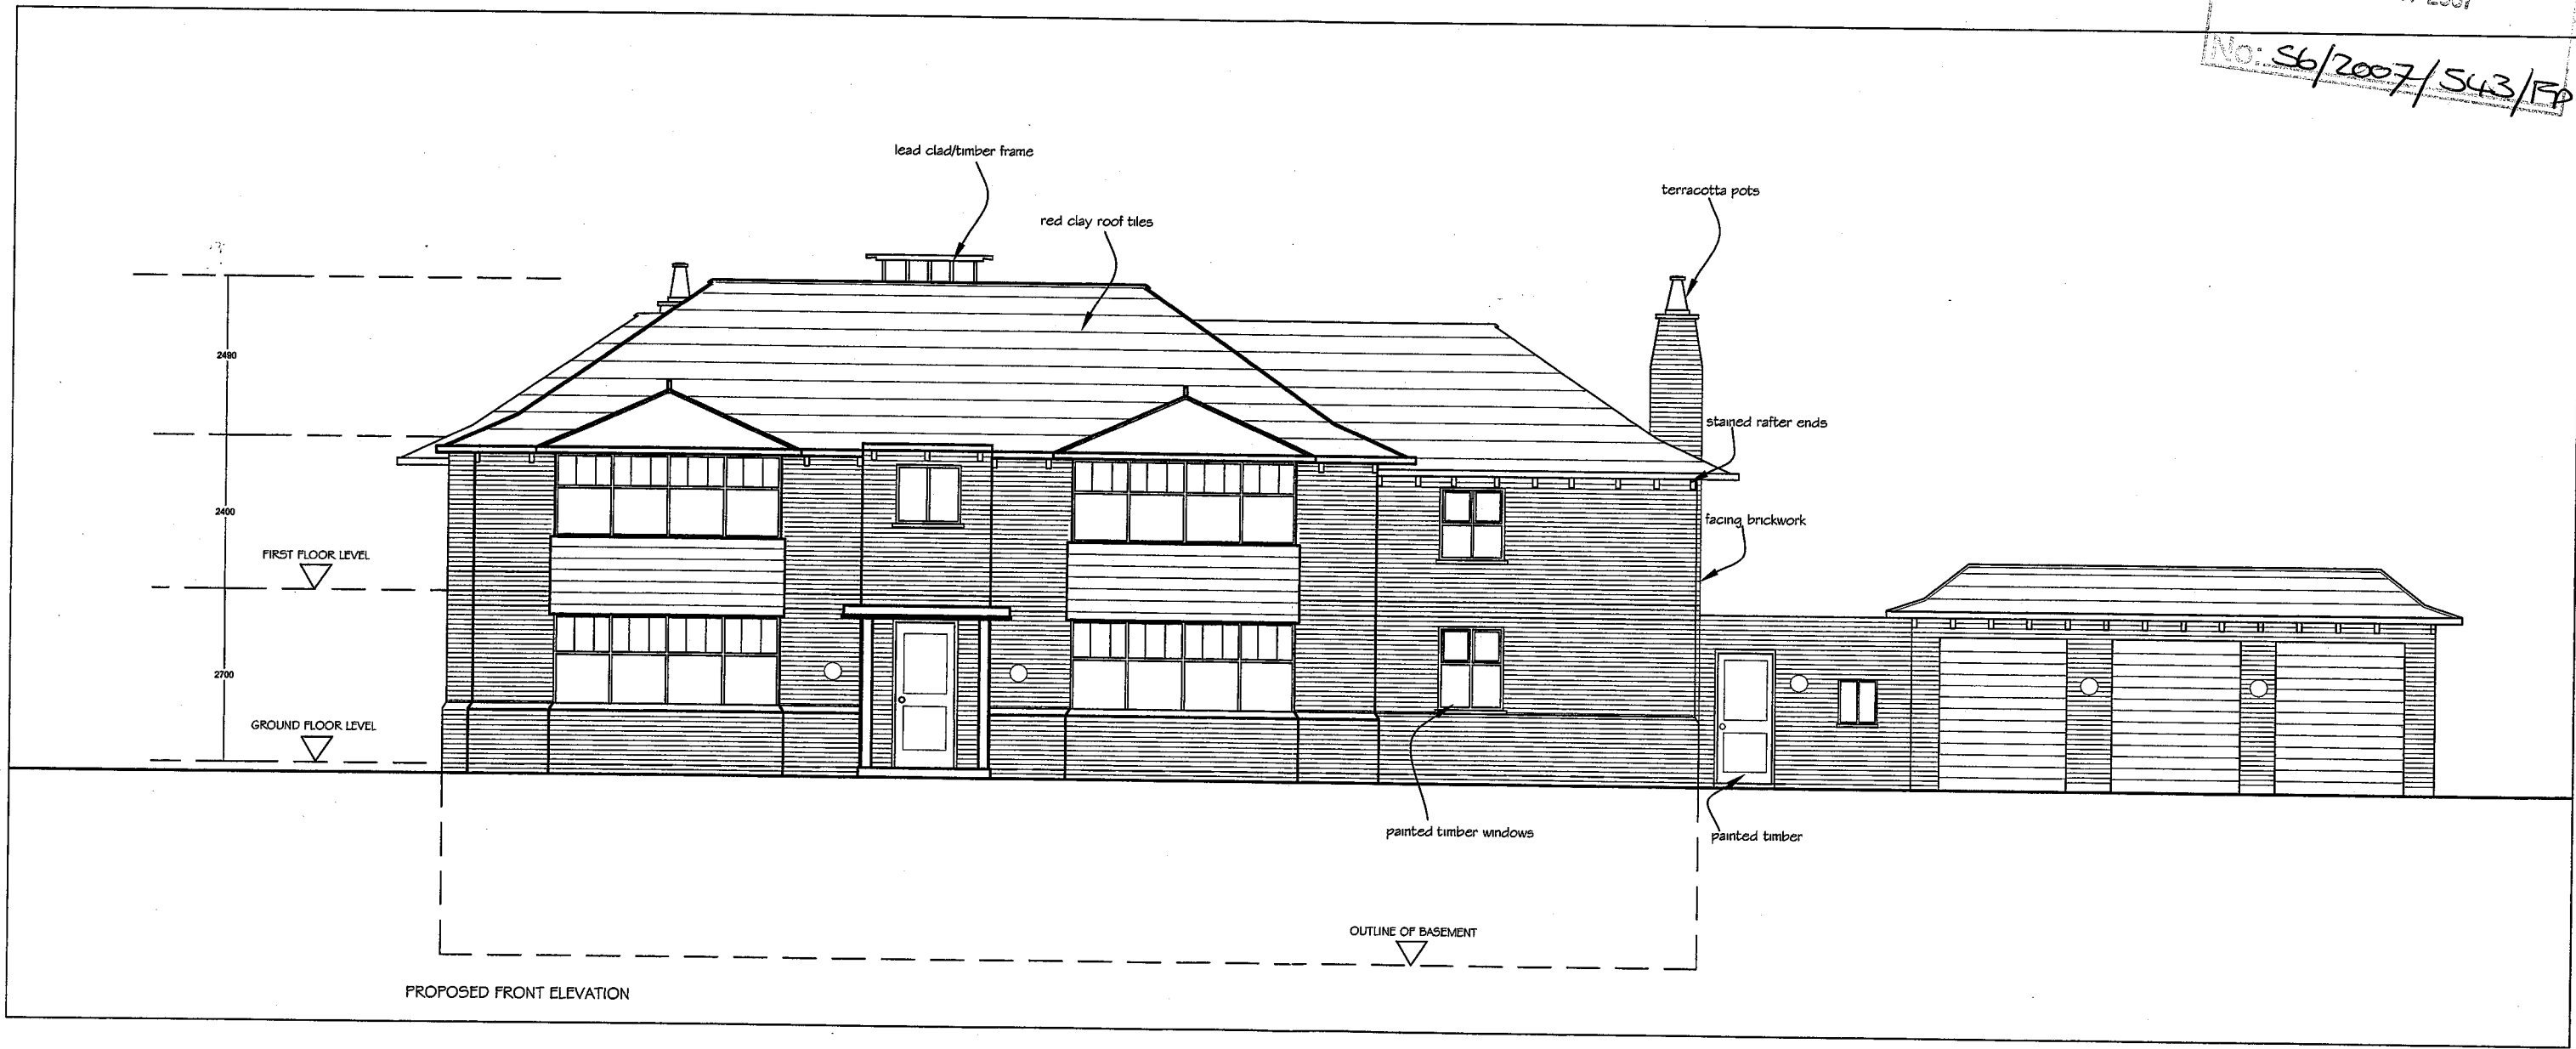

**BB PARTNERSHIP LTD**  
**ARCHITECTS**  
THE TRAFALGAR . 17 REMINGTON STREET . LONDON N1 8DH  
TEL . 020 7336 8555 FAX . 020 7336 8777  
e-mail . architect@bbpartnership.co.uk

project	DORMERS, KENTISH LANE BROOKMAN'S PARK, HERTS.	date	03/07	scale	1:100	drawn by	me
drawing	PROPOSED FRONT ELEVATION	drwg. no	ELP - 06	rev			

© 2006 BB PARTNERSHIP LIMITED  
ALL RIGHTS RESERVED

do not scale . check all dimensions on site ©