



FRONT ELEVATION




SIDE ELEVATION




SIDE ELEVATION



REAR ELEVATION

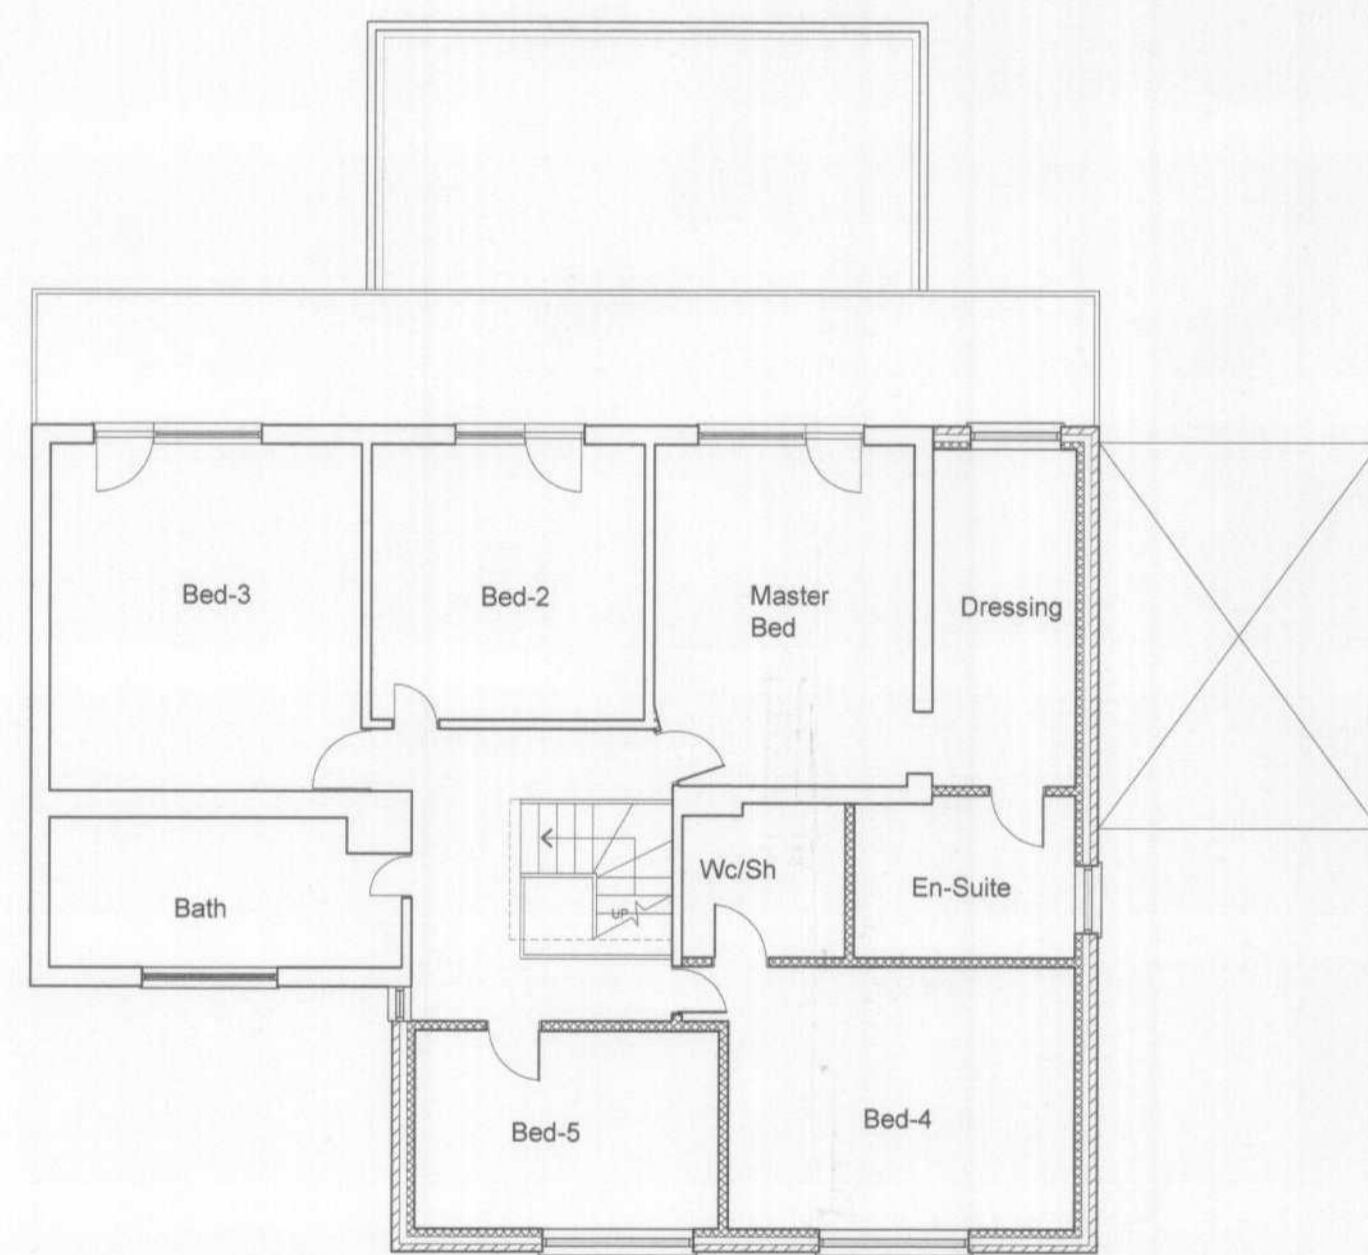

FIRST FLOOR PLAN

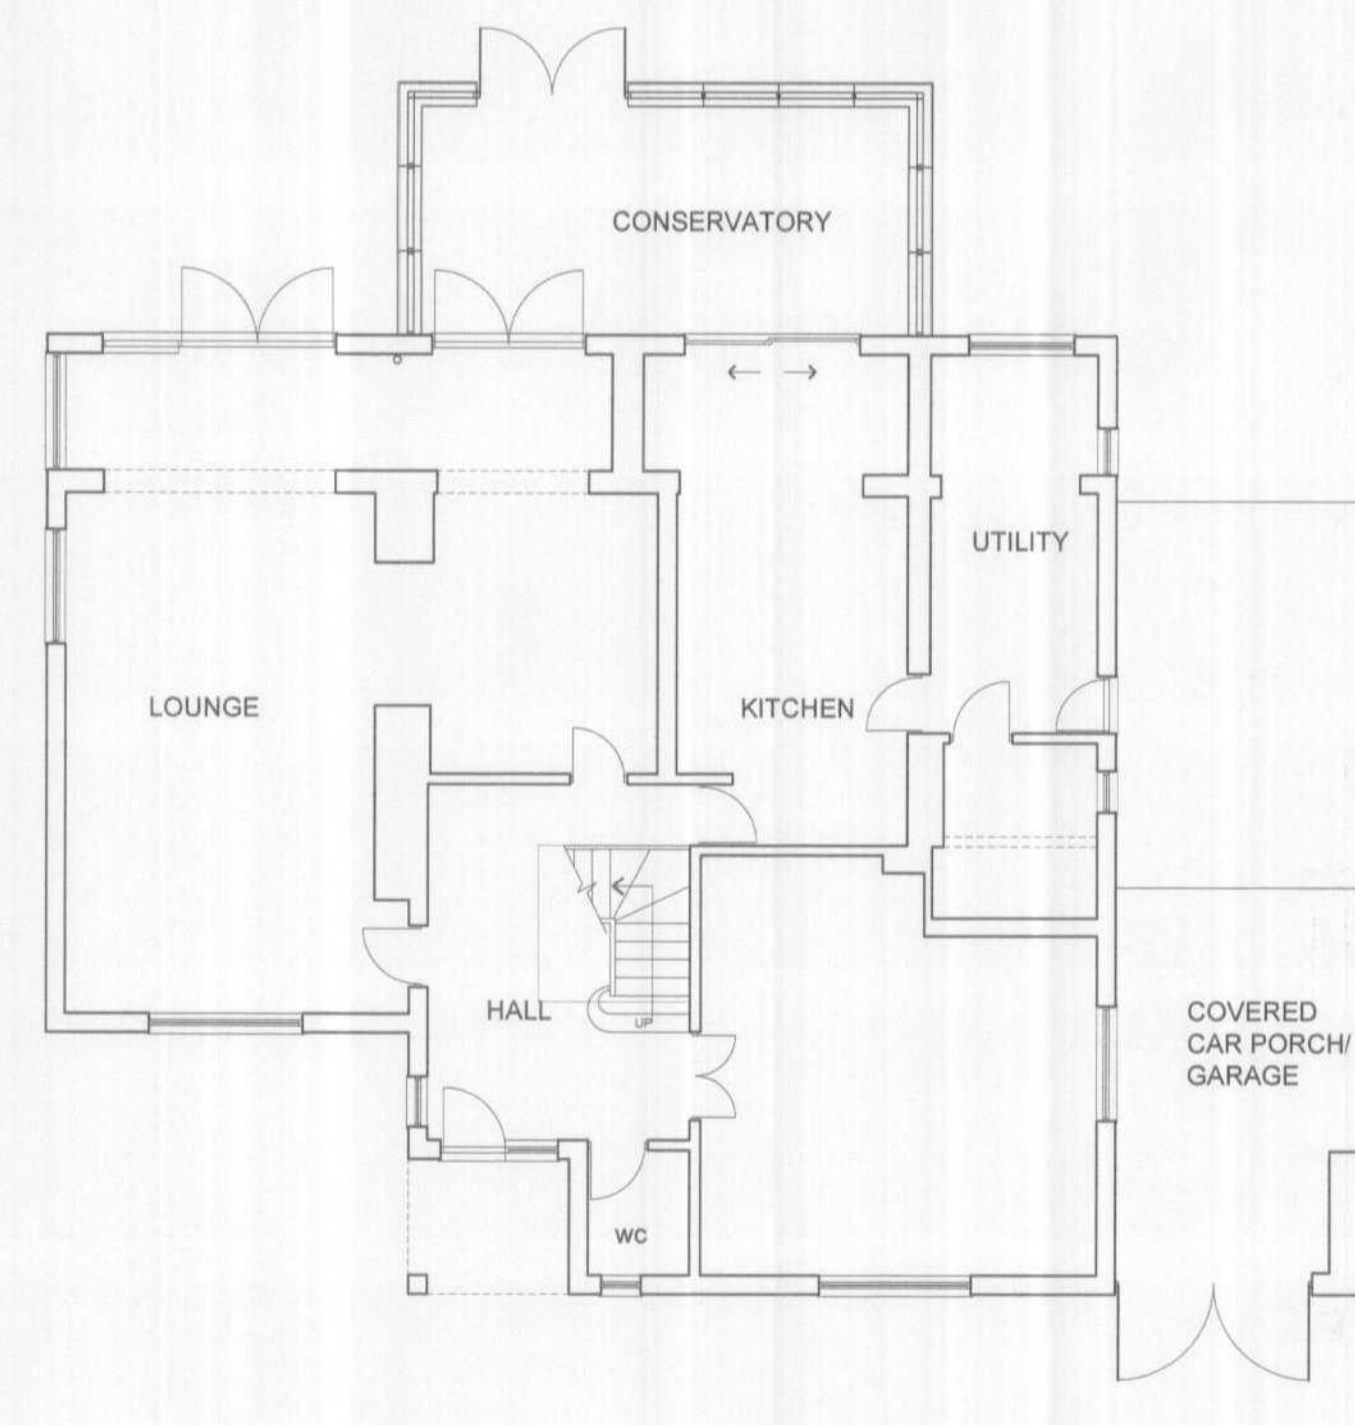

GROUND FLOOR PLAN

REV	DATE	DESCRIPTION	DESD



A S E Partnership
60 Bridge Road East
Welwyn Garden City
Herts AL7 1JU
tel 01707-393971
fax 01707-393980
e-mail info@as-e.co.uk

Project:

127 THE RIDGEWAY,
NORTHAW

PLANNING DEPARTMENT OFFICE COPY 14 NOV 2007 NO: 6 <u>2007/1723</u>				PLANS AND ELEVATIONS AS PROPOSED Drawn By: ALI Scale: 1:100 Date: FEB. 2007 Job Status: PLANNING Checked: Drawing No: 2225-P-01 Revision:			
--	--	--	--	---	--	--	--