


Notes:
 Do NOT scale from this drawing.
 Any discrepancies should be reported immediately.
 All dimensions should be checked on site prior to commencement of work.

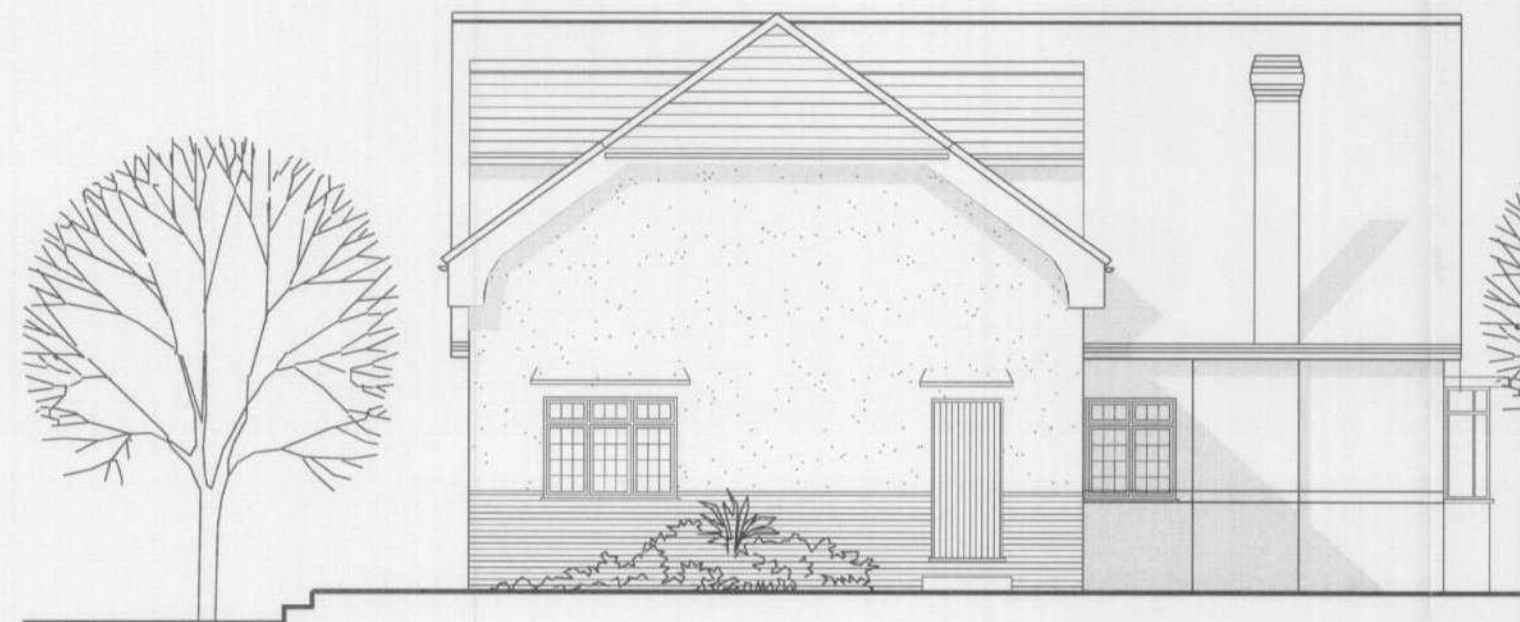

Side Elevation



Front Elevation



Side Elevation




Rear Elevation


roof tiles to match the existing
 brickwork / render to match the existing




Ground Floor Plan

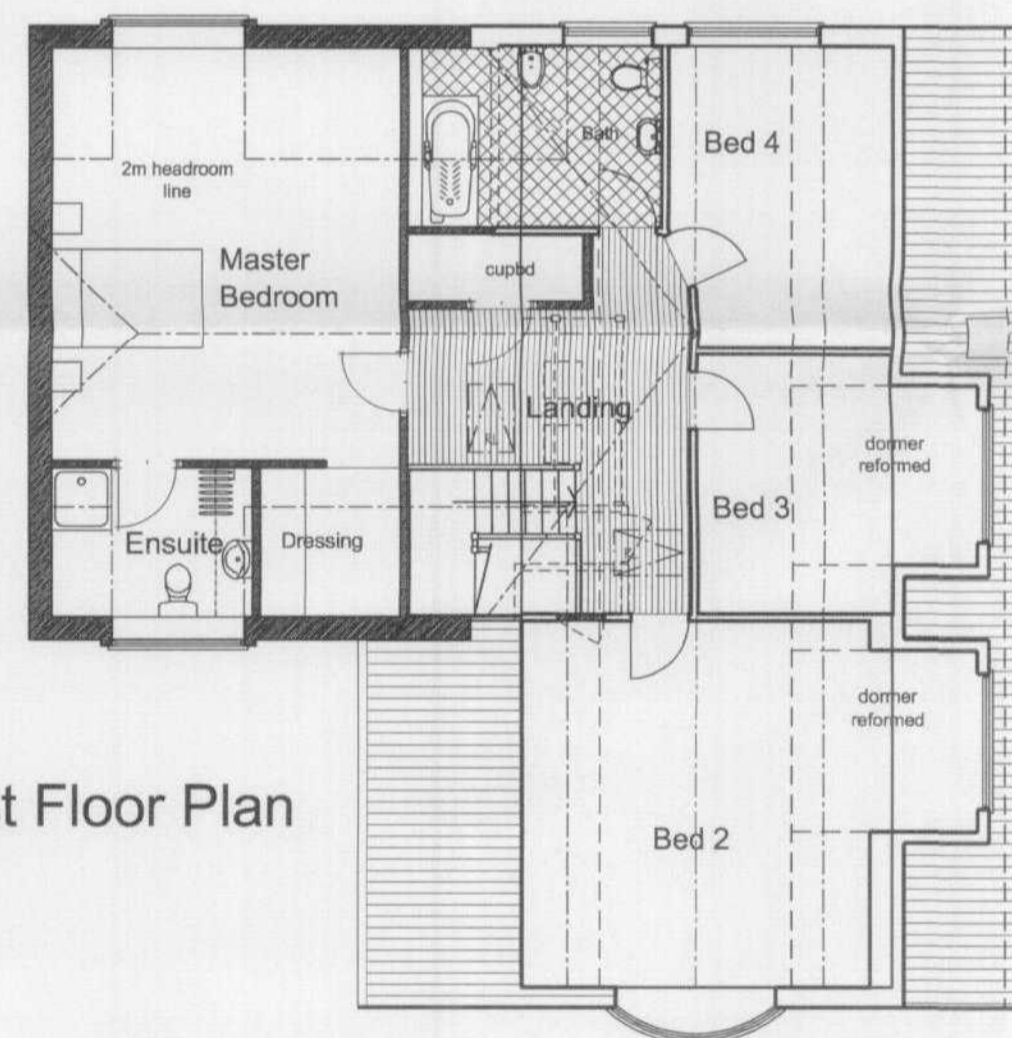


First Floor Plan

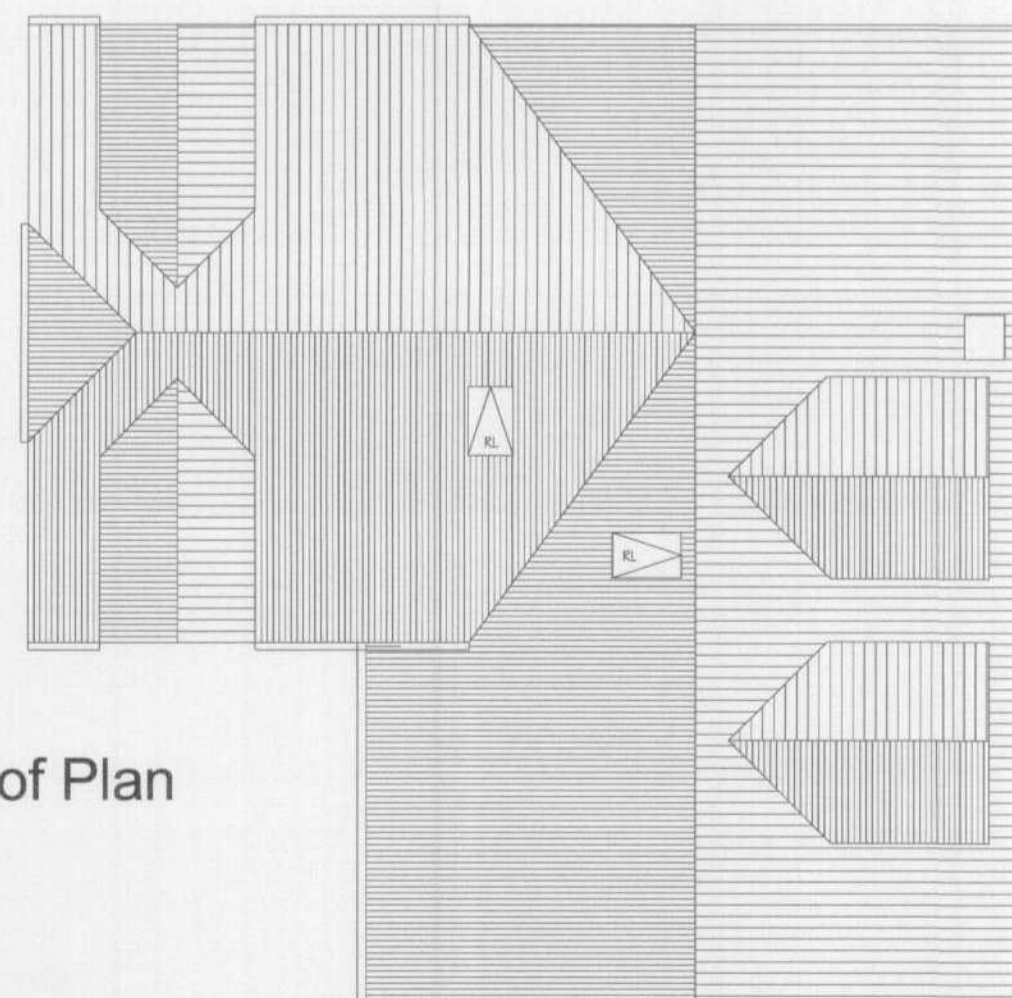

Roof Plan

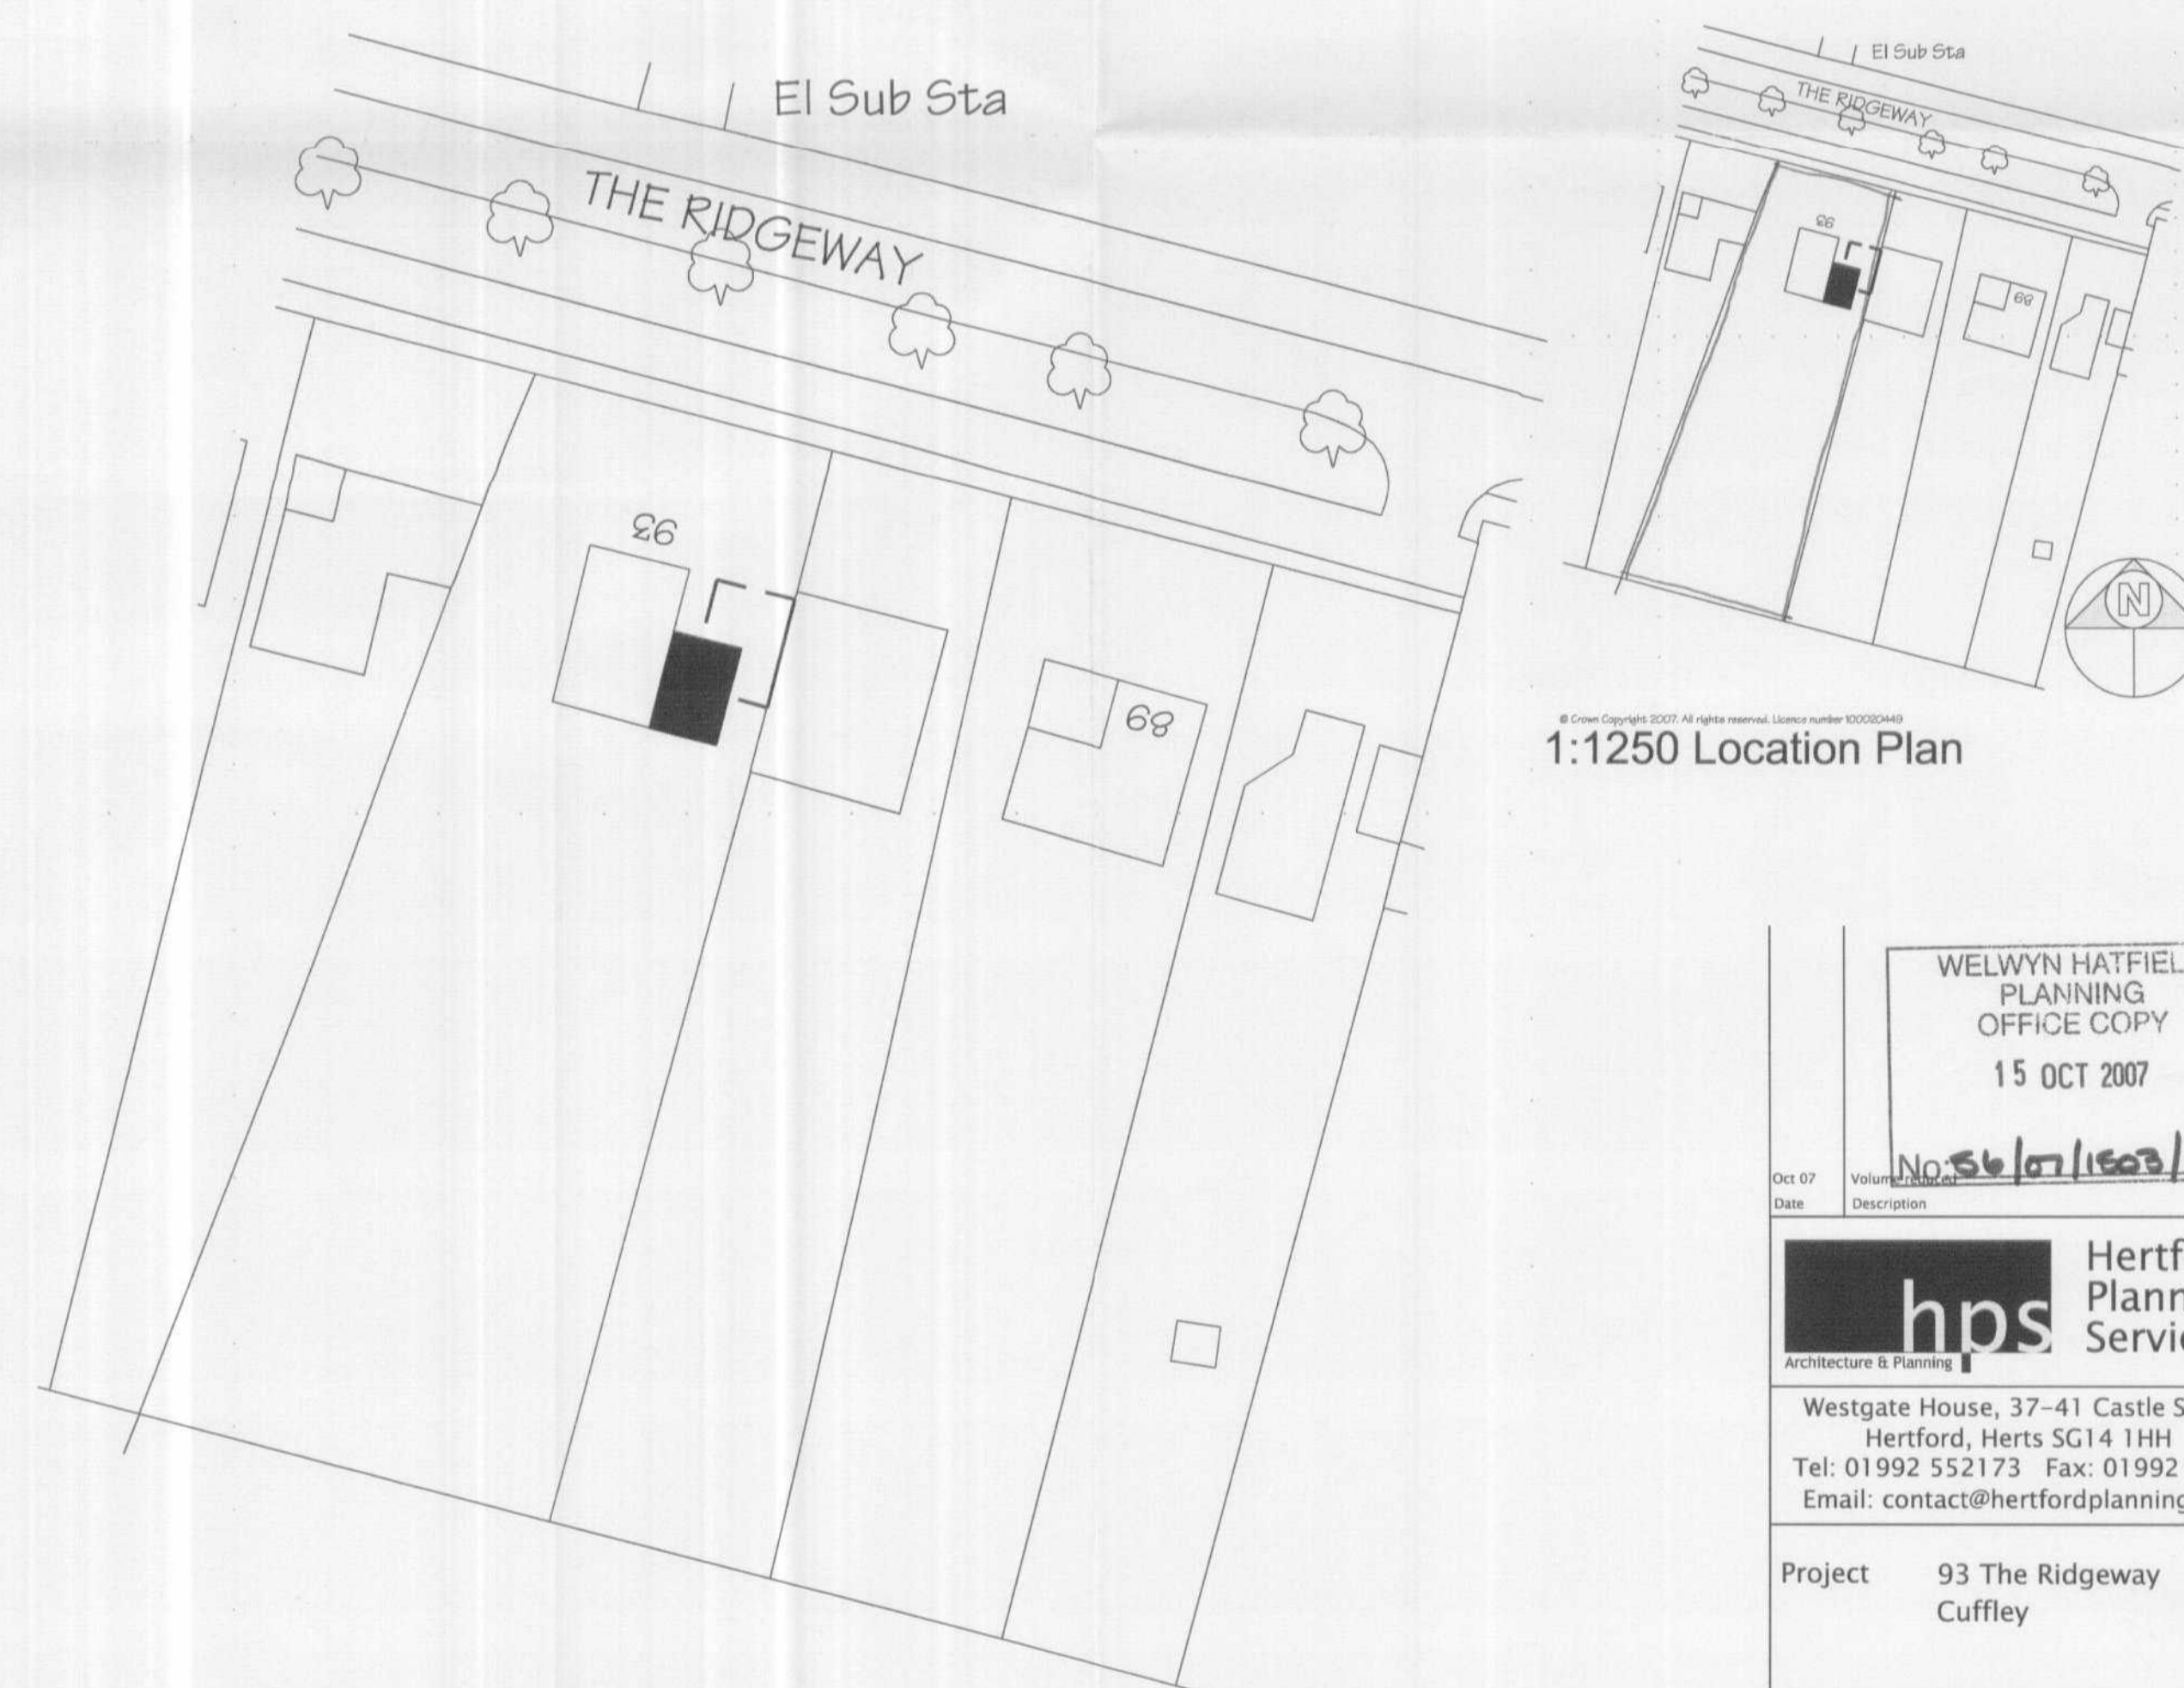

Site Plan 1;500

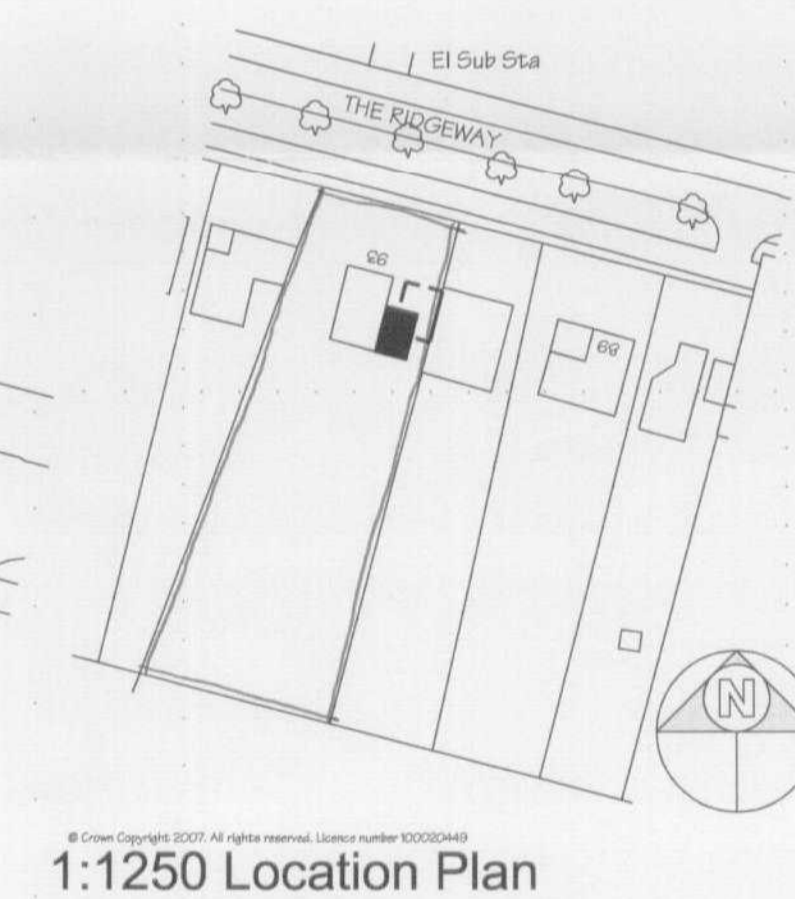

1:1250 Location Plan

WELWYN HATFIELD
 PLANNING
 OFFICE COPY
 15 OCT 2007

Date	Description	Rev
Oct 07	Volume 1	C/0

hps Hertford
 Architecture & Planning Service

Westgate House, 37-41 Castle Street,
 Hertford, Herts SG14 1HH
 Tel: 01992 552173 Fax: 01992 587643
 Email: contact@hertfordplanning.co.uk

Project 93 The Ridgeway
 Cuffley

Drawing Proposed Scheme
 Plans and Elevations

Date July 2007

Scale 1:100

Drawn mRn 8504/P/003 d