


Notes:
 Do NOT scale from this drawing.
 Any discrepancies should be reported immediately.
 All dimensions should be checked on site prior to commencement of work.
 Site/Survey based on Ordnance Survey information provided by Prodat Systems Plc, (www.promap.co.uk). Prodat does not guarantee that all past or current uses or features will be identified in the product.
 The product does not give details about the actual state or condition of the Site nor should it be used or taken to indicate or exclude actual suitability or unsuitability of the Site for any particular purpose, or relied upon for determining saleability or value, or used as a substitute for any physical investigation or inspection.

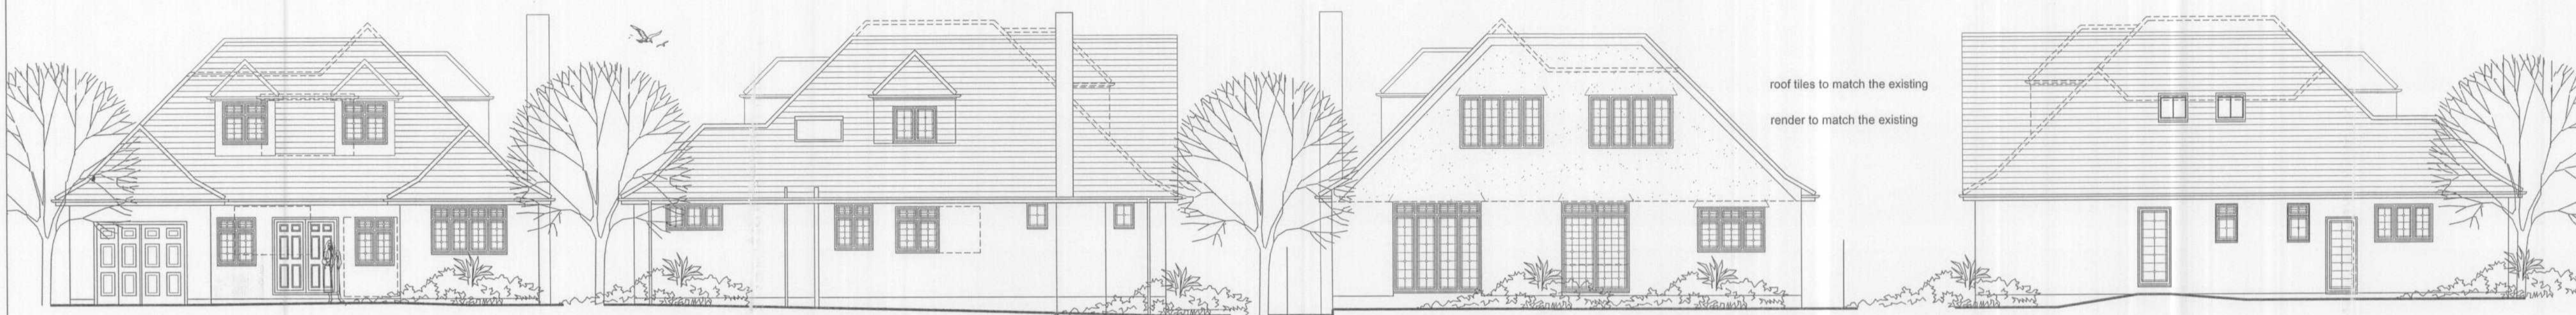


Front Elevation


Side Elevation

Rear Elevation


Side Elevation

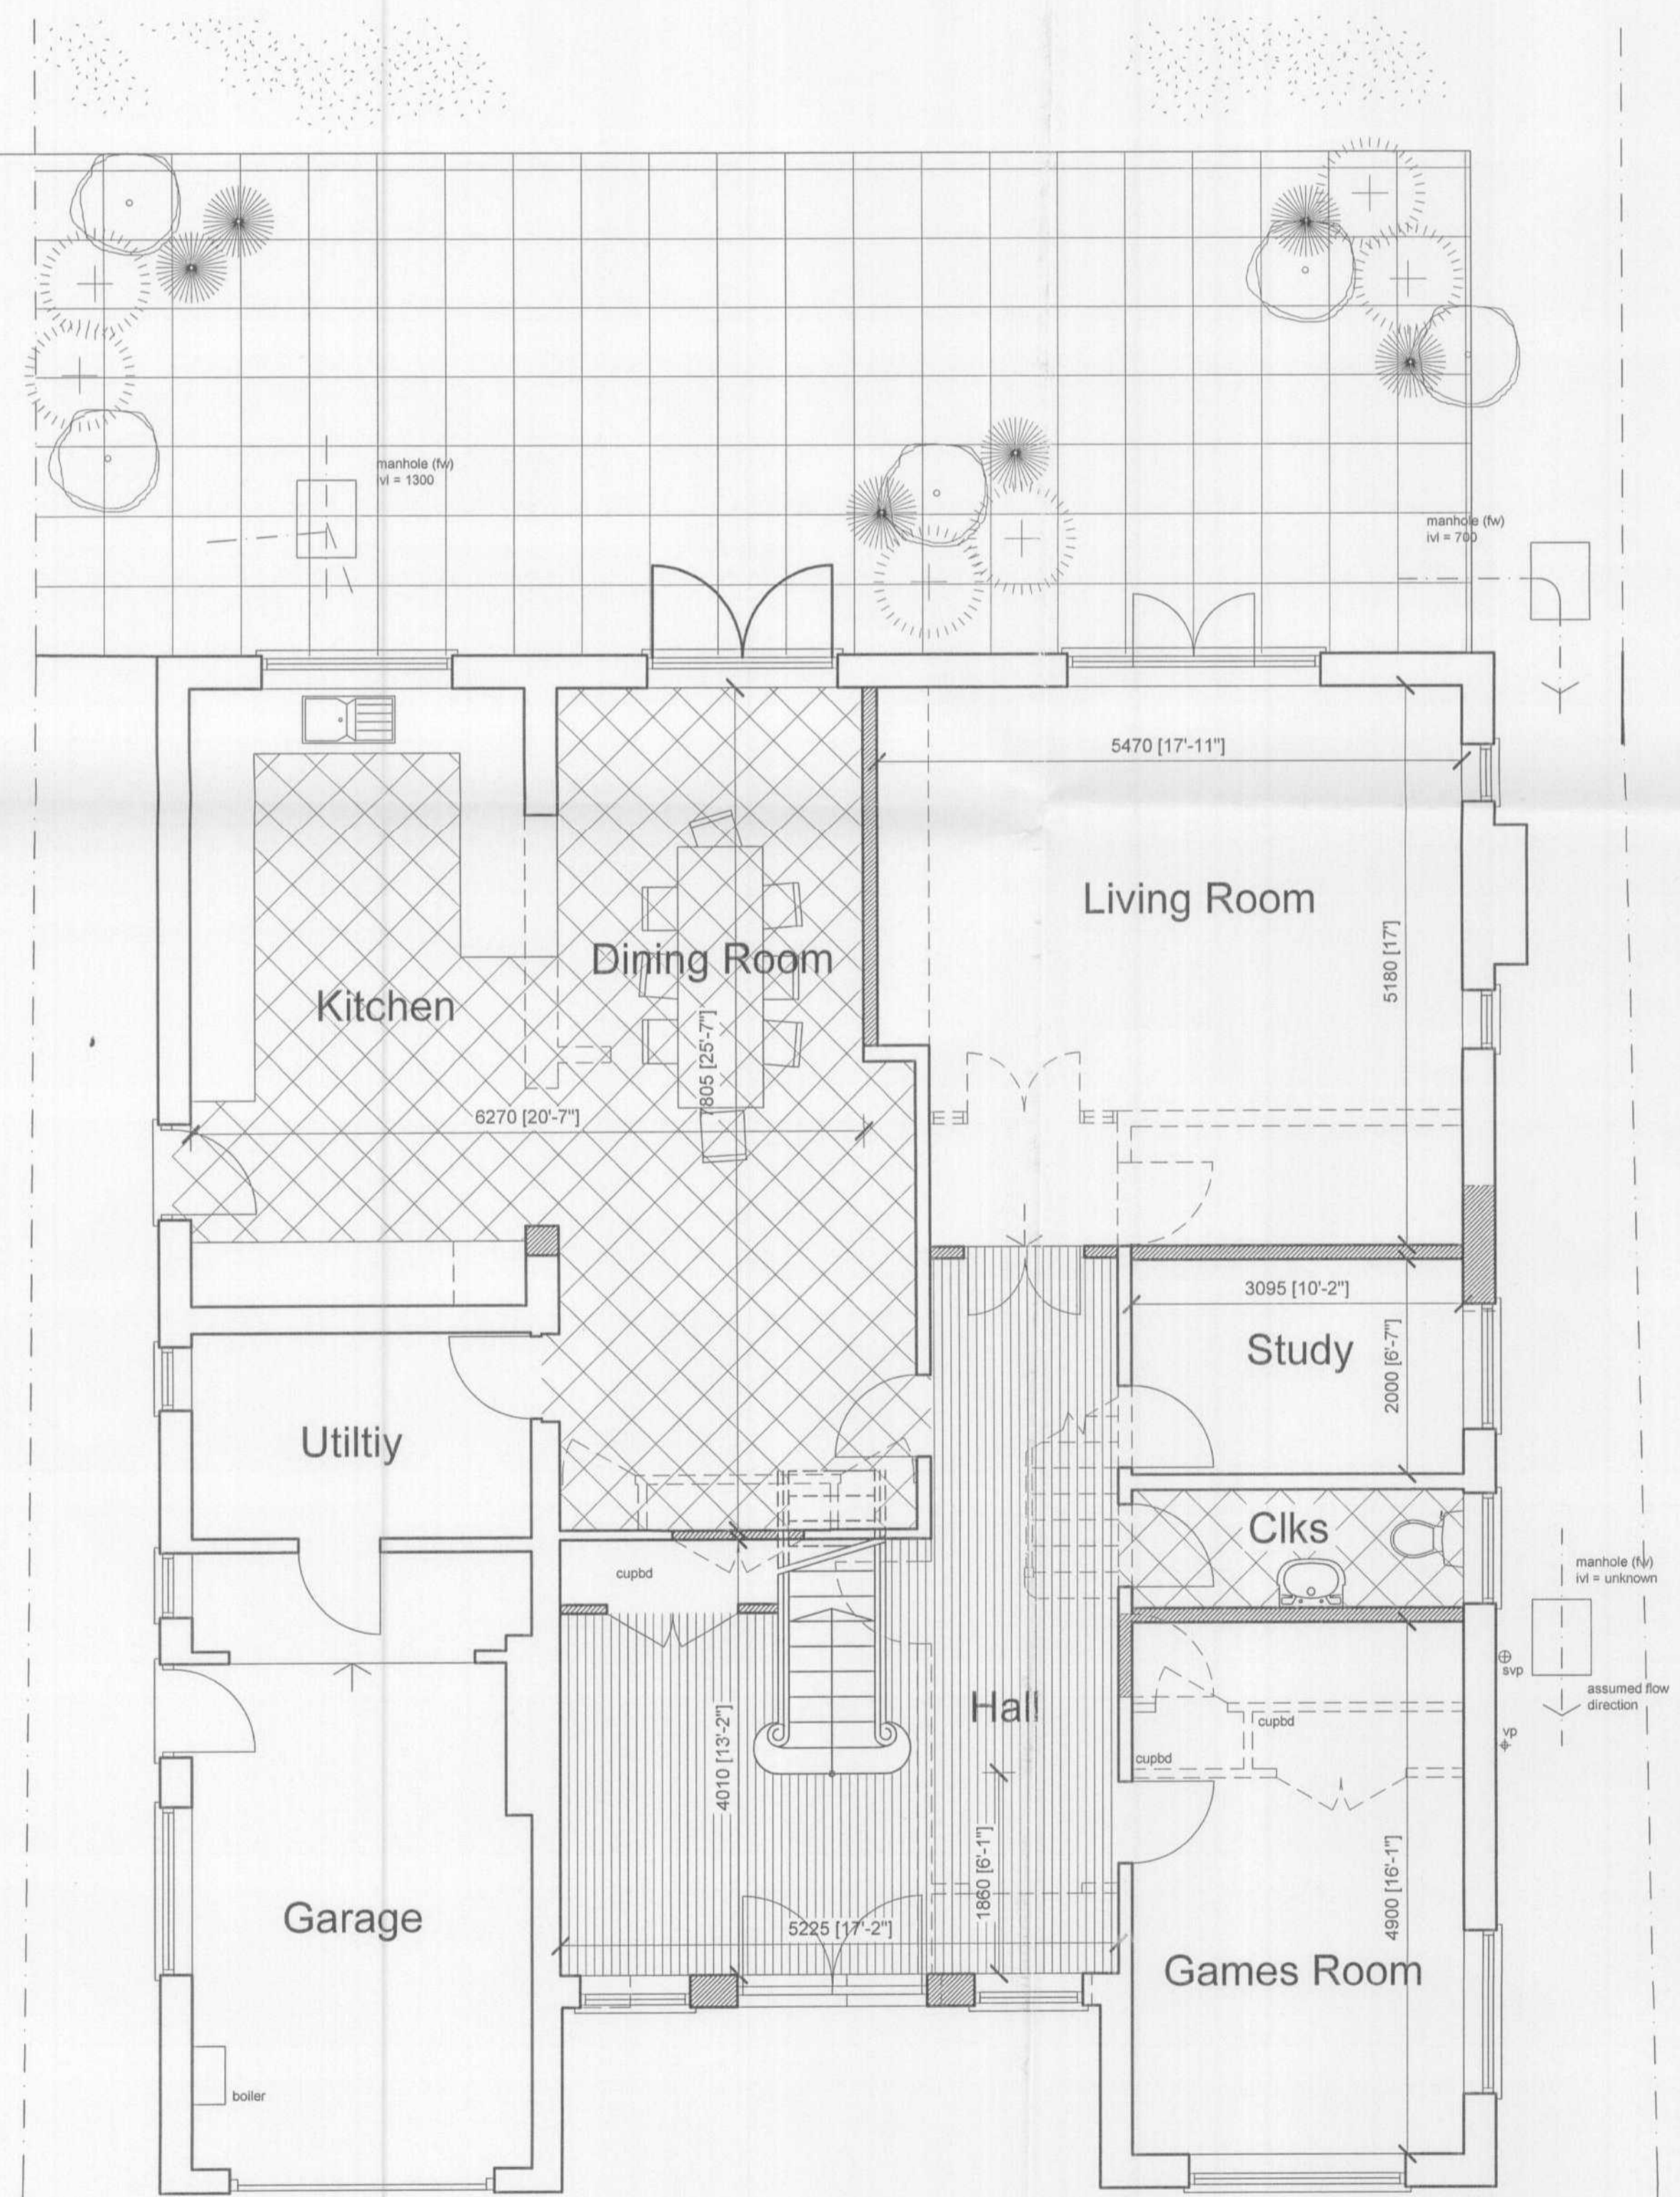


Ground Floor Plan

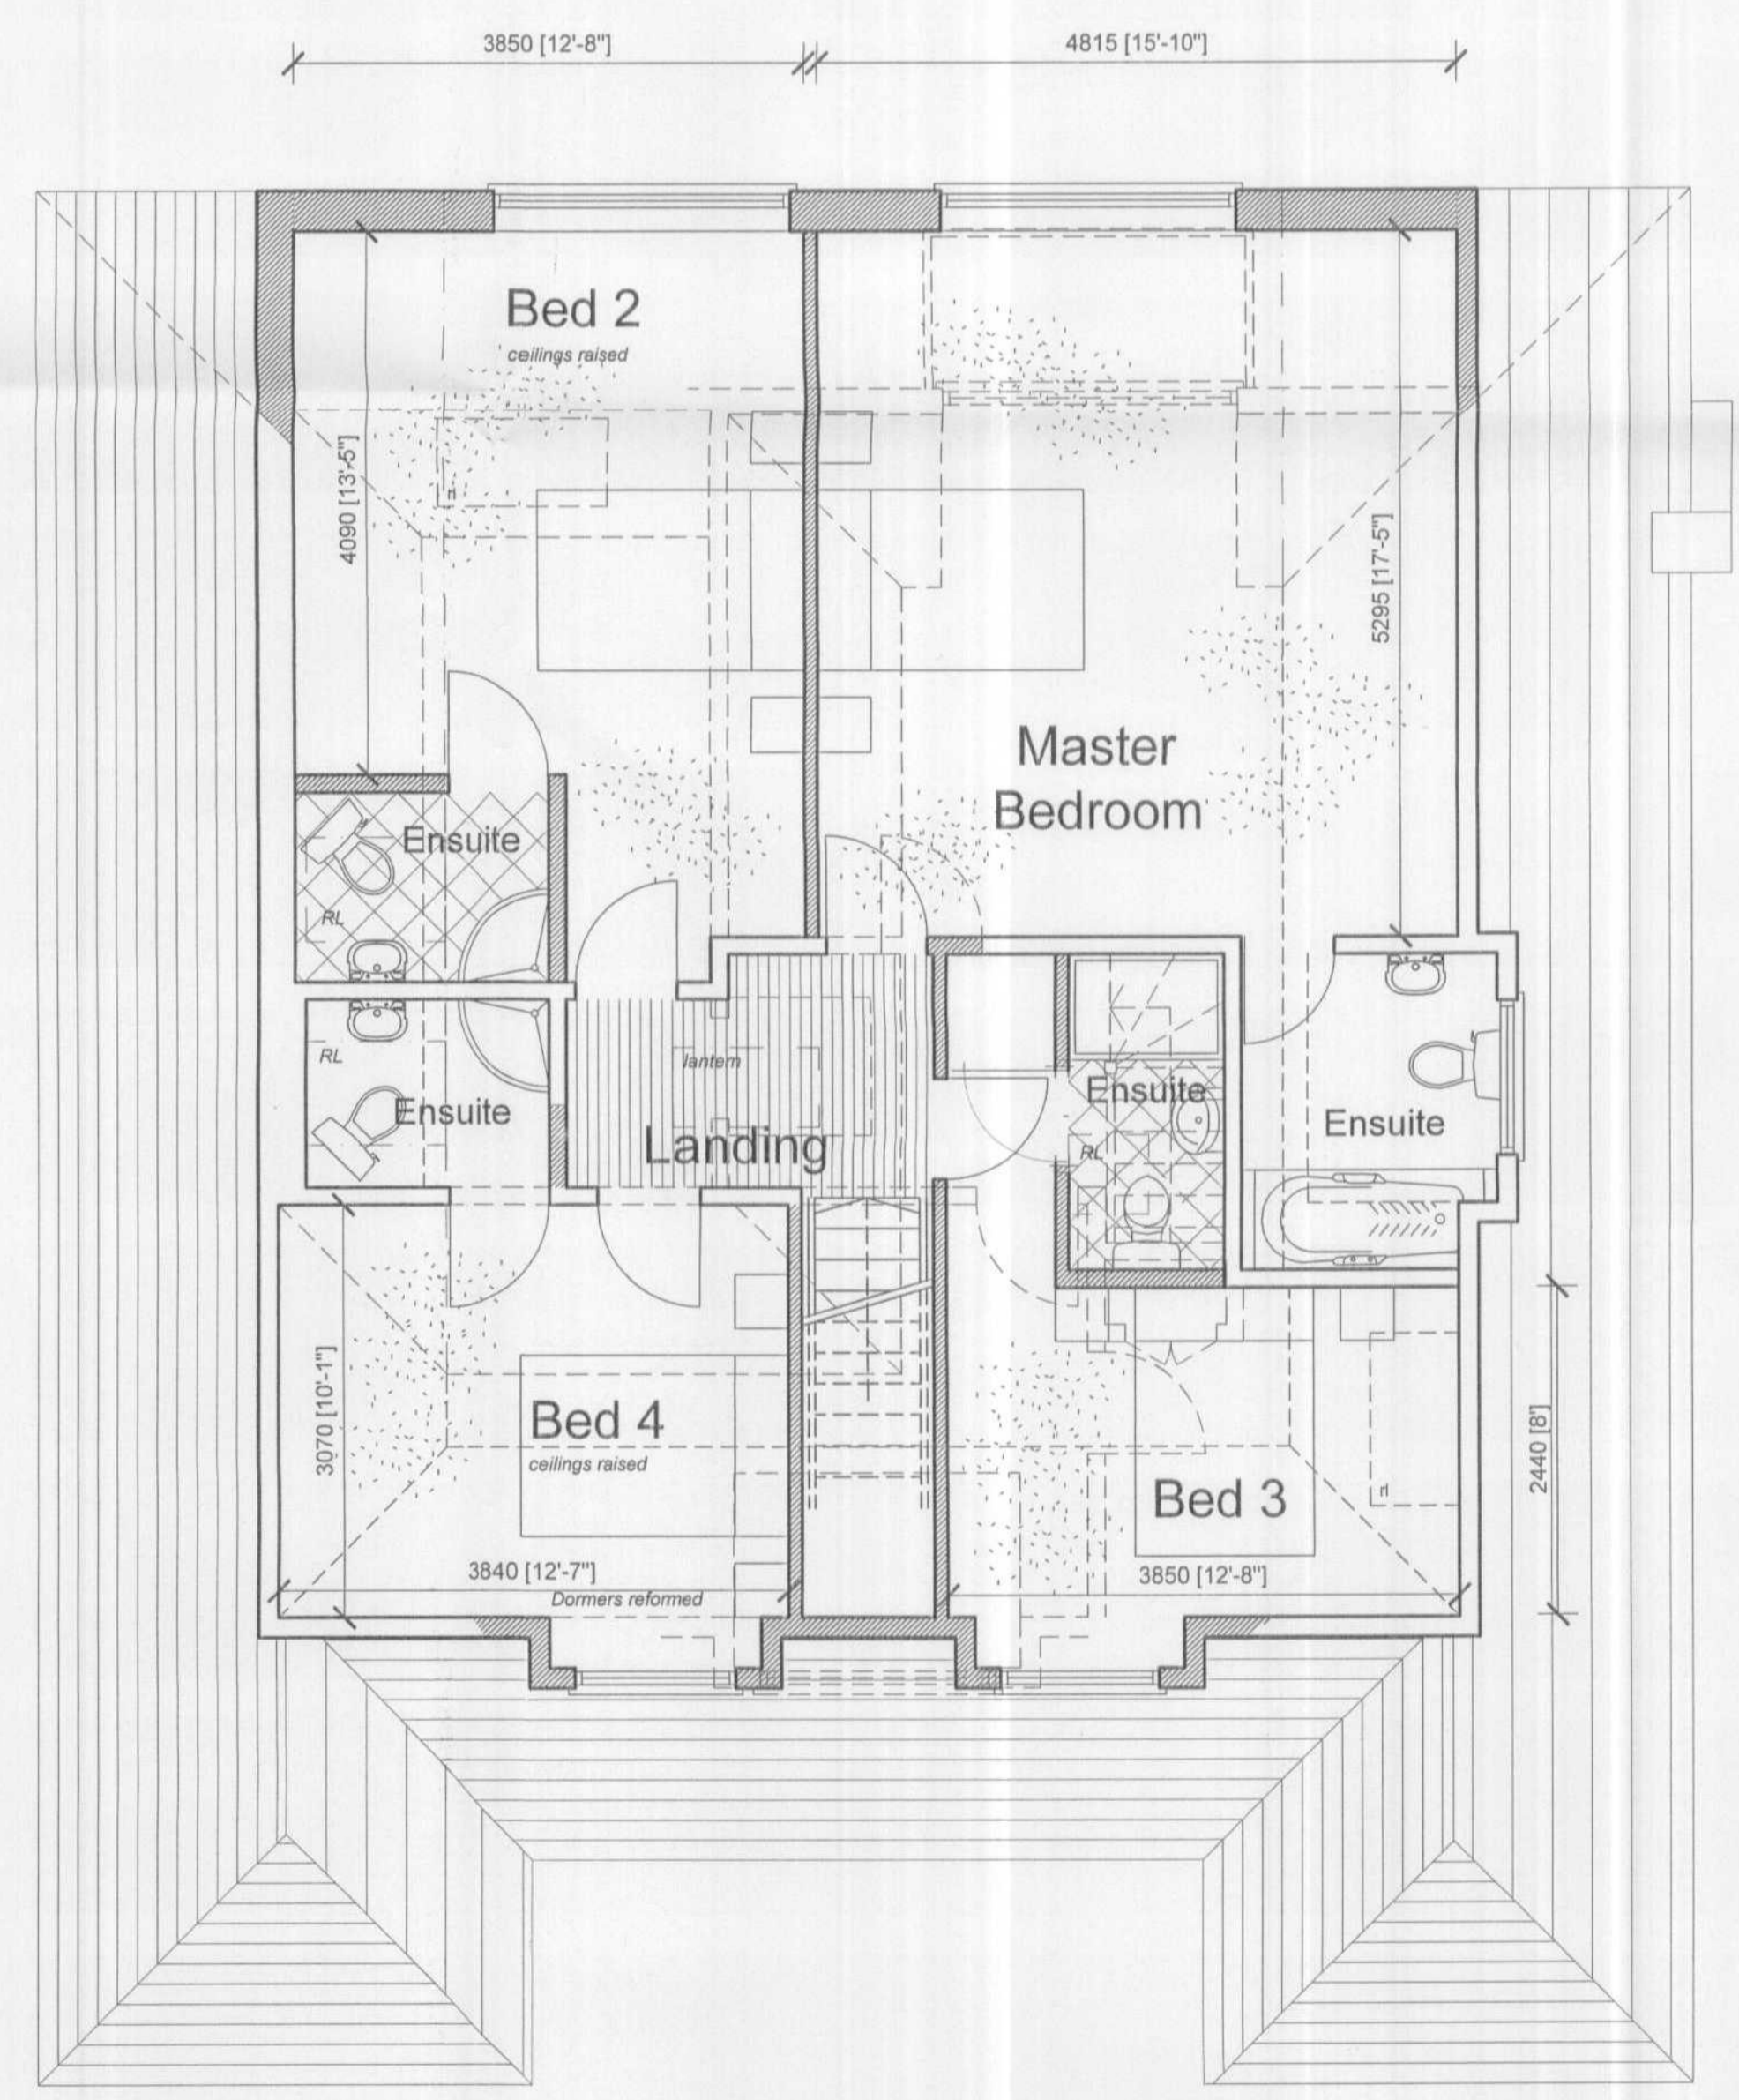

First Floor Plan

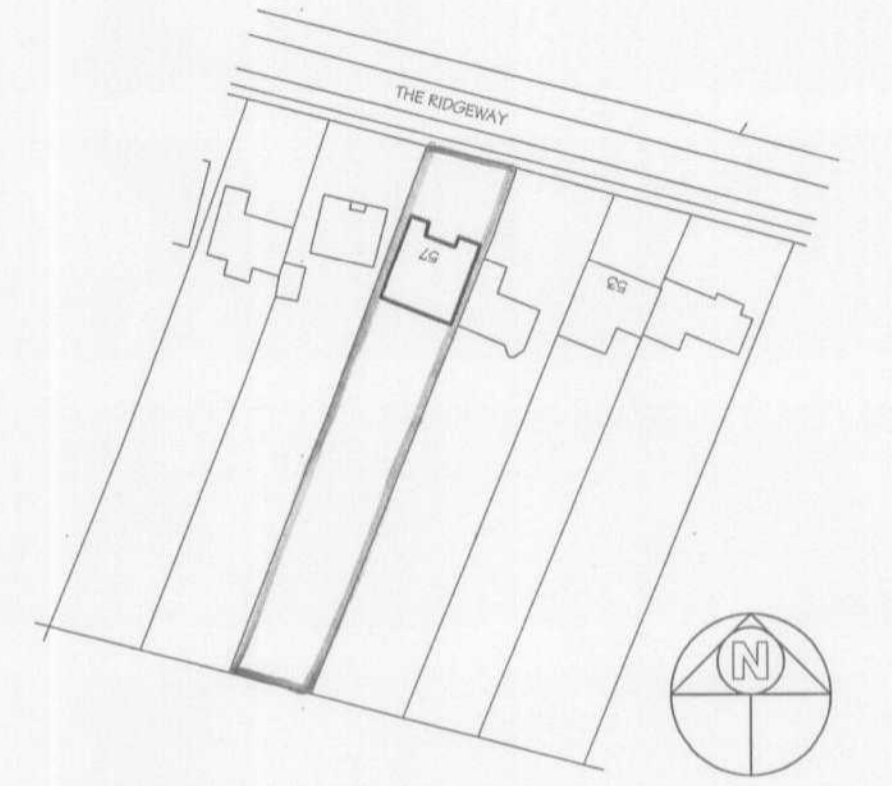

1:1250 Location Plan

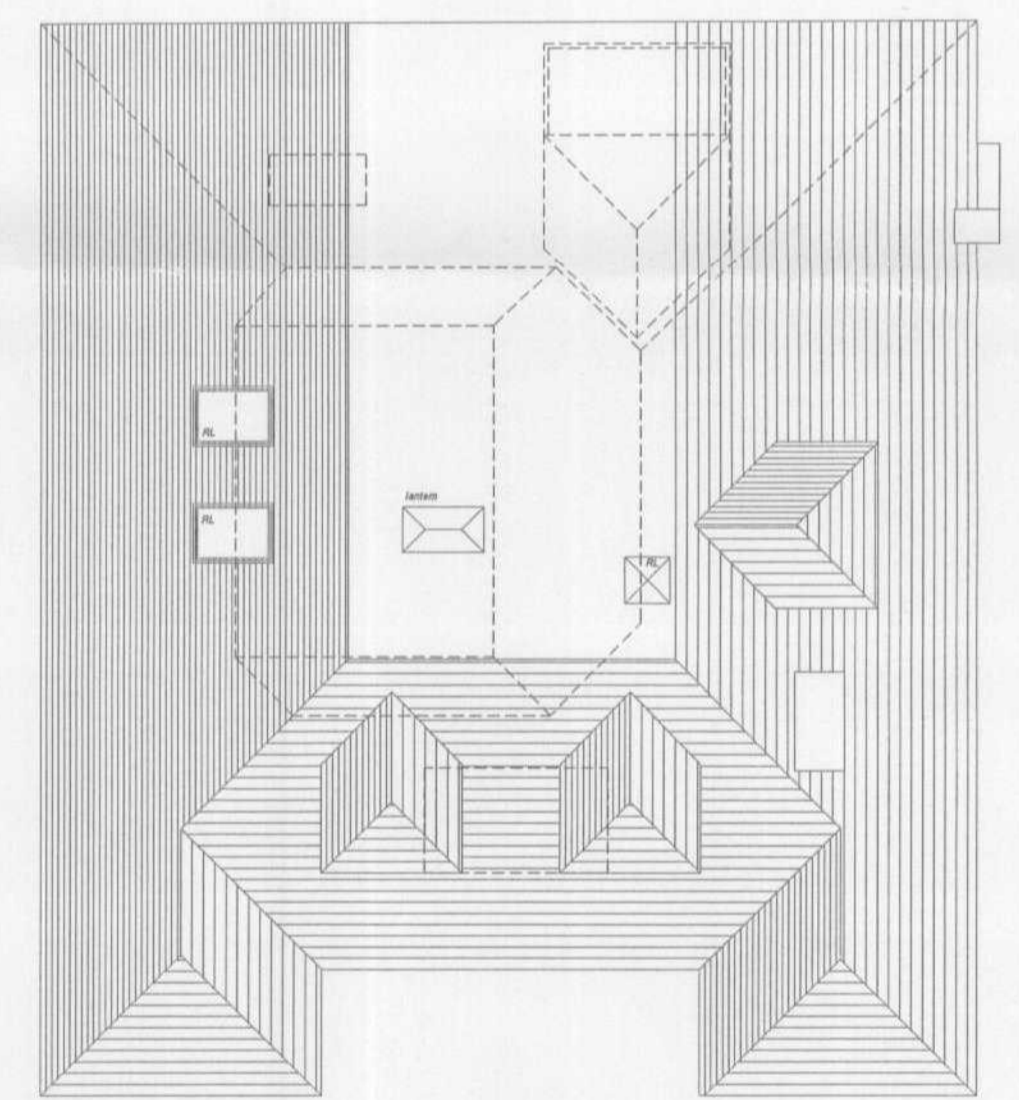

Roof Plan
 WELWYN HATFIELD
 PLANNING
 OFFICE COPY
 - 8 AUG 2007
 No: 56/2007/1207/FP

hps Hertford Planning Service
 Architecture & Planning
 Westgate House, 37-41 Castle Street,
 Hertford, Herts SG14 1HH
 Tel: 01992 552173 Fax: 01992 587643
 Email: contact@hertfordplanning.co.uk

Project 57 The Ridgeway Cuffley
 Drawing PROPOSED Plans and Elevations
 Date July 2007
 Scale 1:50 1:100
 Drawn DT 8529/P/002