



FRONT ELEVATION



SIDE ELEVATION




SIDE ELEVATION



REAR ELEVATION



FIRST FLOOR PLAN

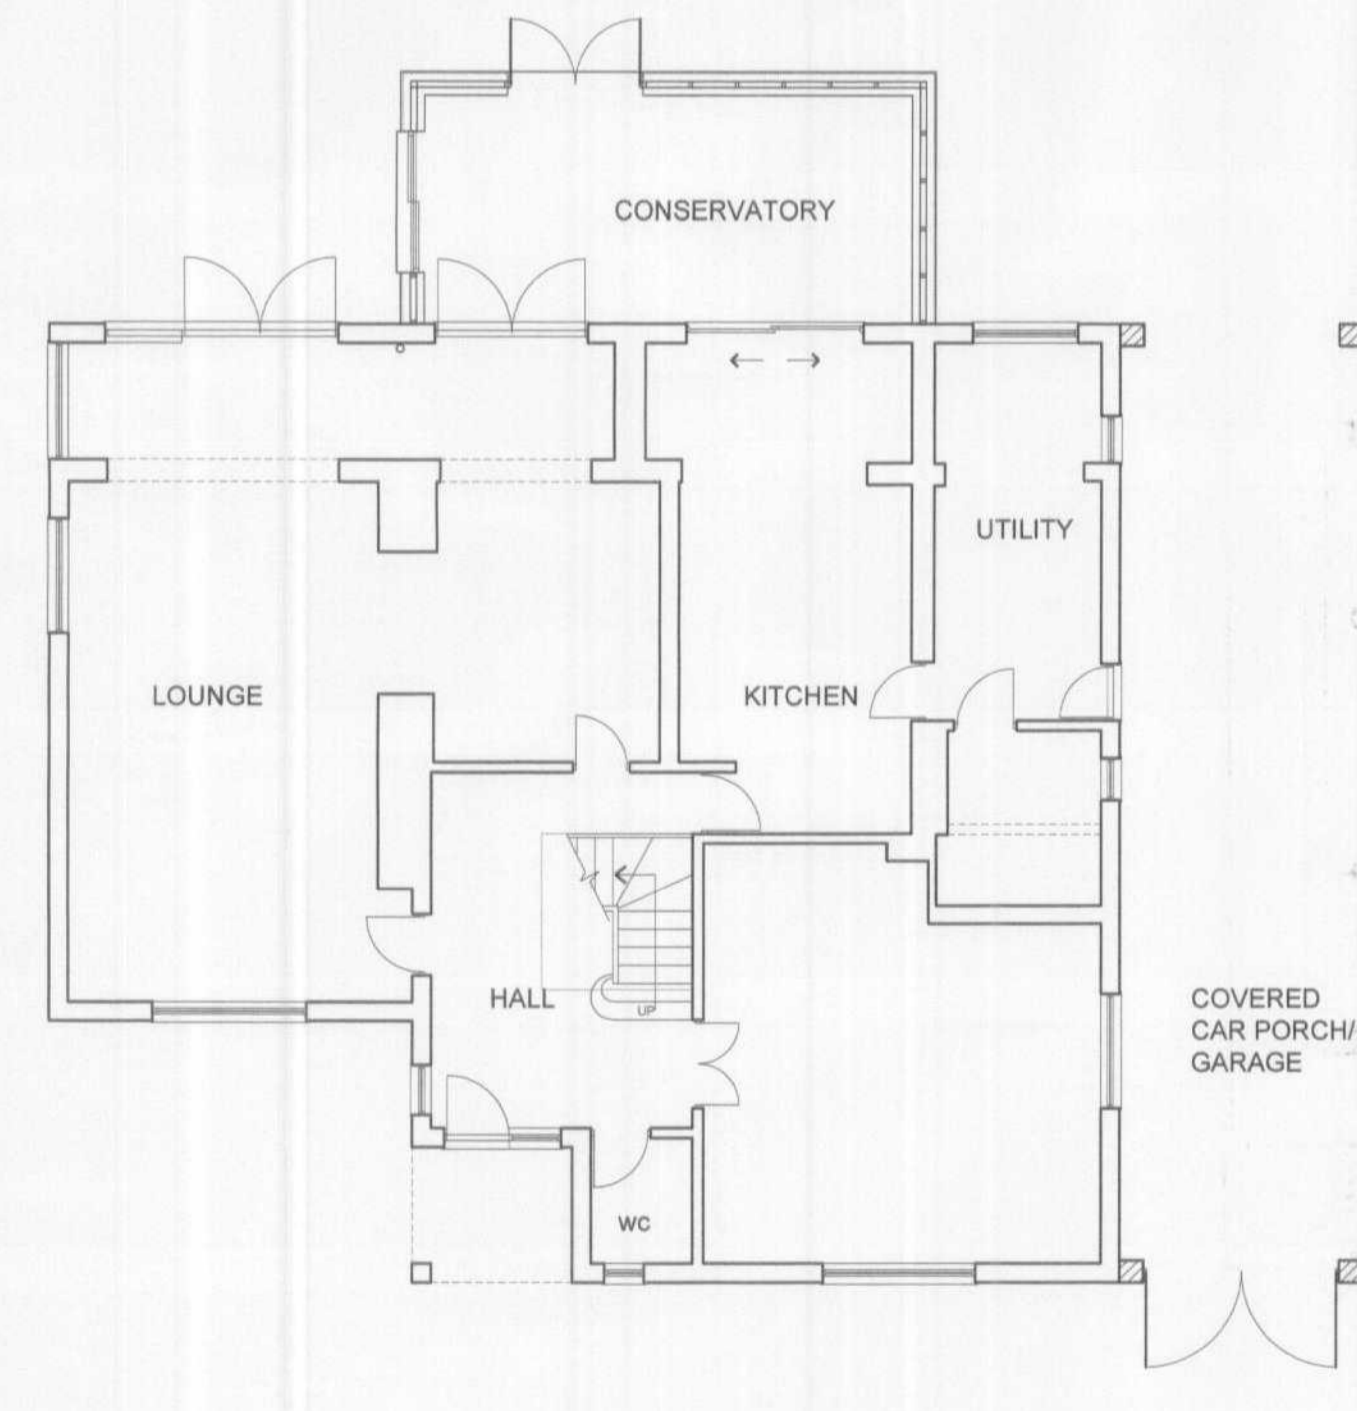

GROUND FLOOR PLAN

WELWYN HATFIELD
PLANNING
OFFICE COPY
30 MAR 2007
No: 56/2007/519/FP

REV	DATE	DESCRIPTION	DRAWN



ASE Partnership
60 Bridge Road East
Welwyn Garden City
Herts AL7 1JU

tel 01707-393971
fax 01707-393980
e-mail info@ase.co.uk

Project:

127 THE RIDGEWAY,
NORTHAW

Drawing Title:

PLANS AND ELEVATIONS AS
PROPOSED

Drawn By: ALI Date: 1:100 Date: FEB. 2007

Orig Status: PLANNING Checked:

Drawing No: 2225-P-01 Revision: