

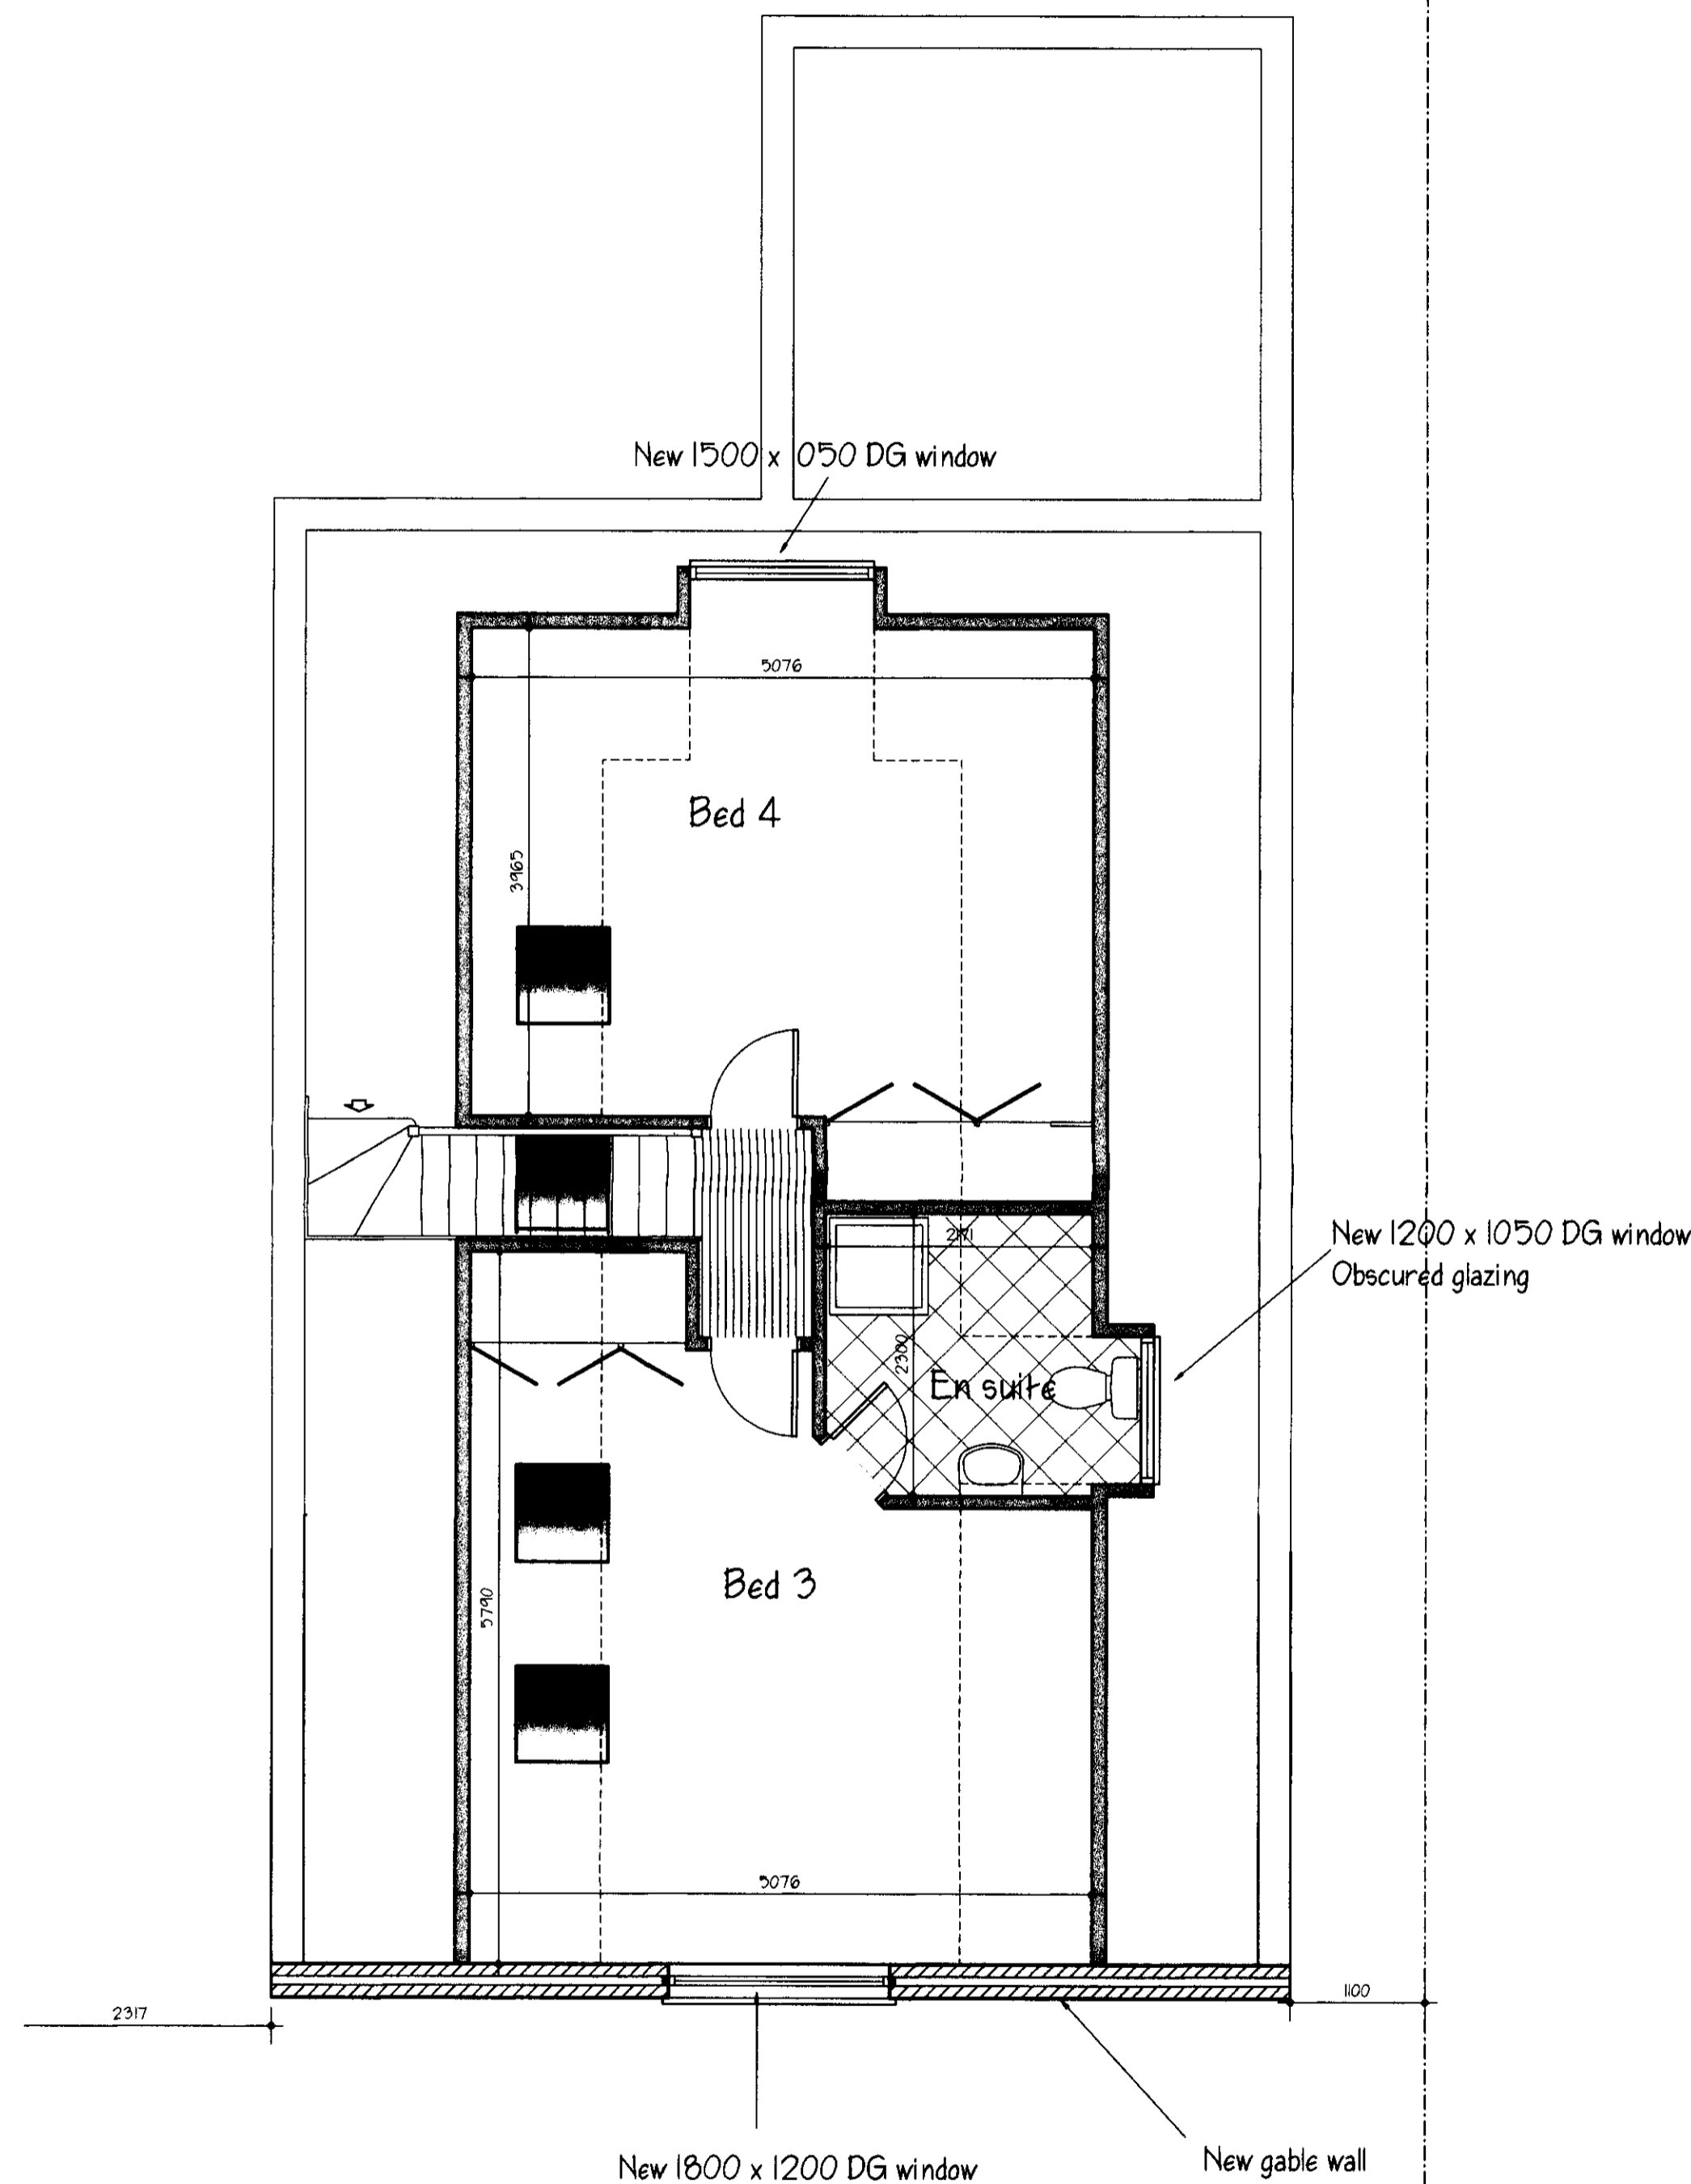



Ground Floor Plan

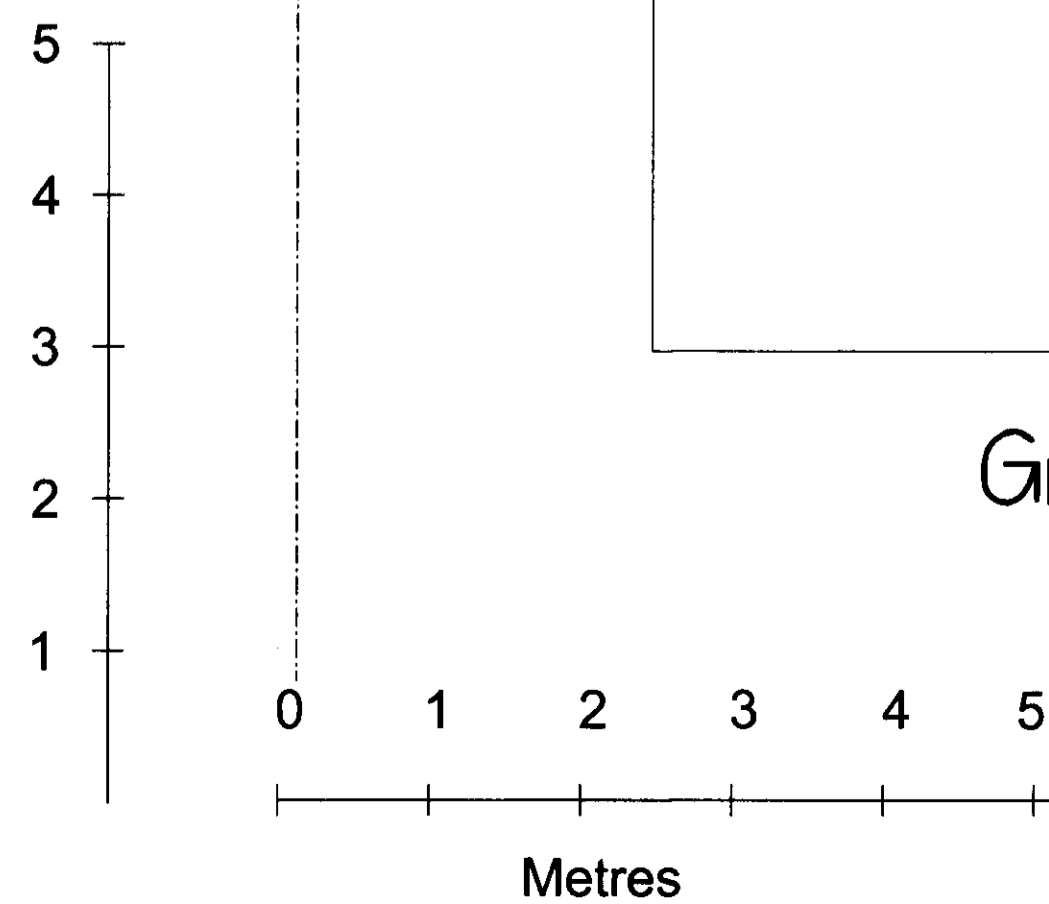

First Floor Plan

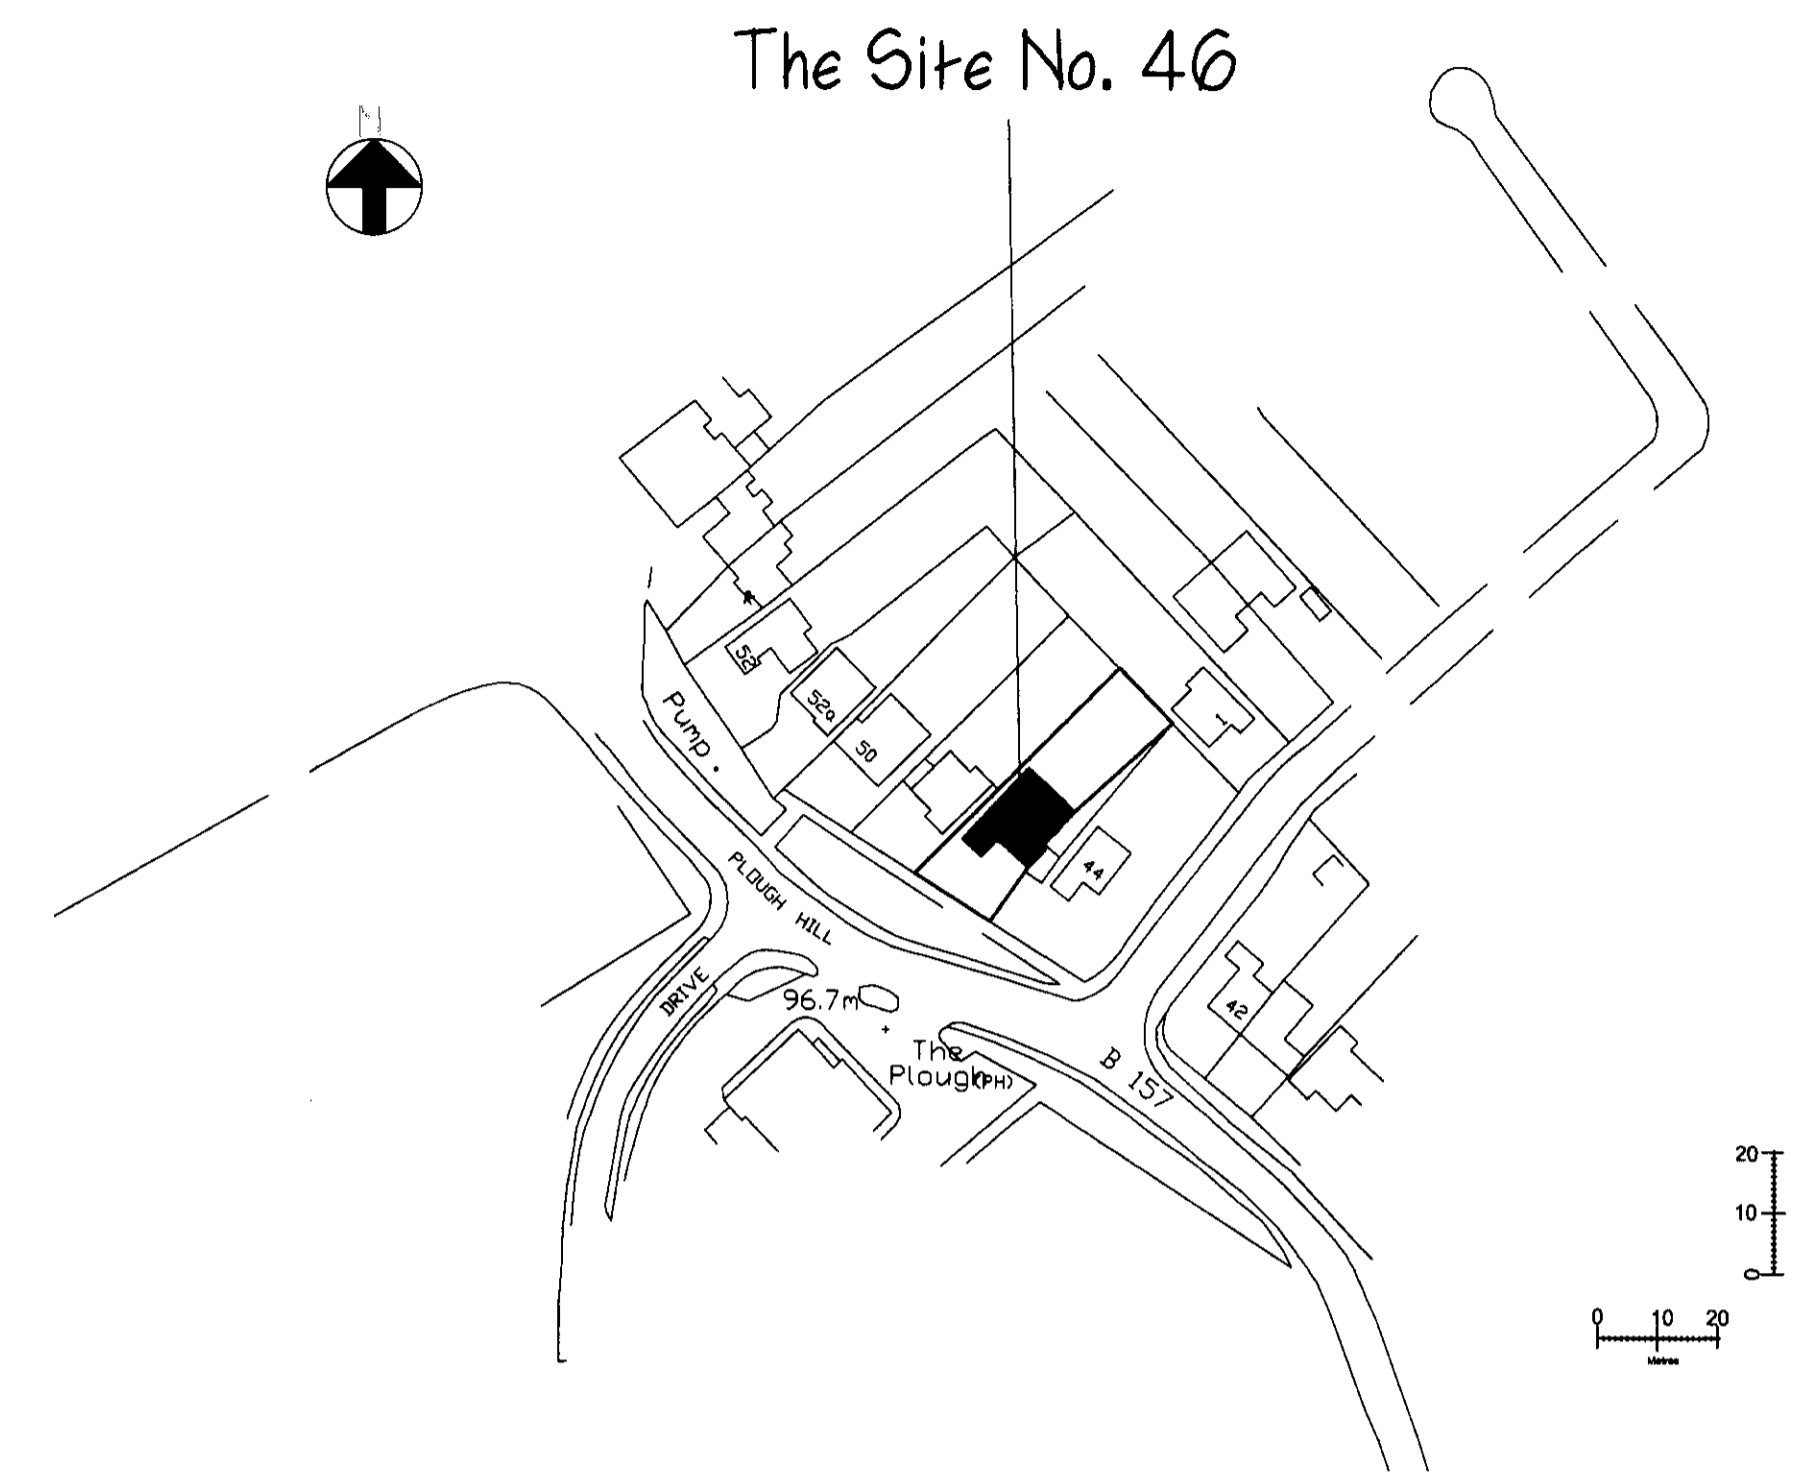

Location Plan 1/1250

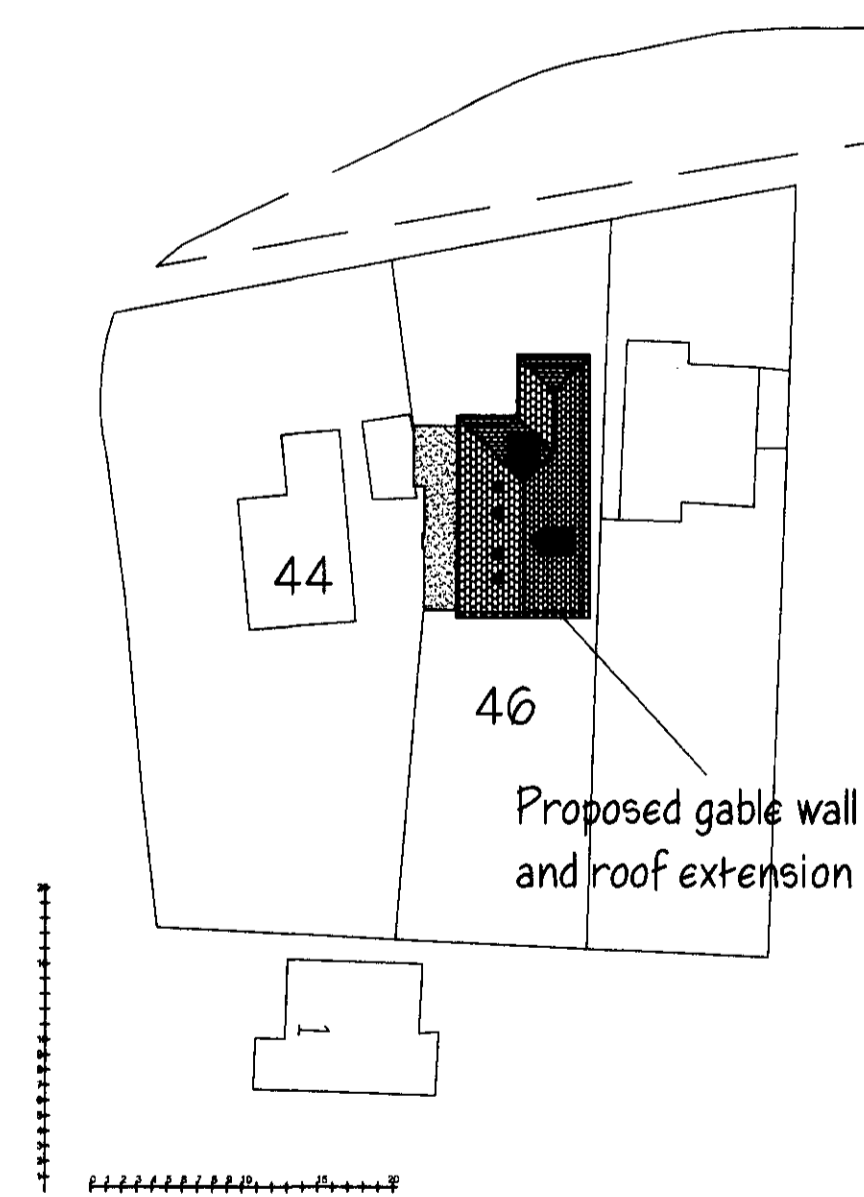

Block Plan 1/500

**MONARCH**  
Design and Build Ltd

9 Bury Lane  
Bramfield  
Hertfordshire  
SG14 2QL  
Tel: 01992 500008  
Mobile: 07812 243399  
Email: nothankins@hotmail.com

Client  
Mr P. Game & Miss H. Cowie

Project  
Proposed extension and alterations  
46 Plough Hill  
Cuffley  
Herts

Drawing Title  
Proposed Plans  
Block Plan  
Location Plan

Scale  
1/50, 1/500, 1/1250  
Date  
June 2009  
Drawn by  
NH

Drawing No.  
NH/354/02  
Rev.