



5
4
3
2
1

0 1 2 3 4 5

Metres

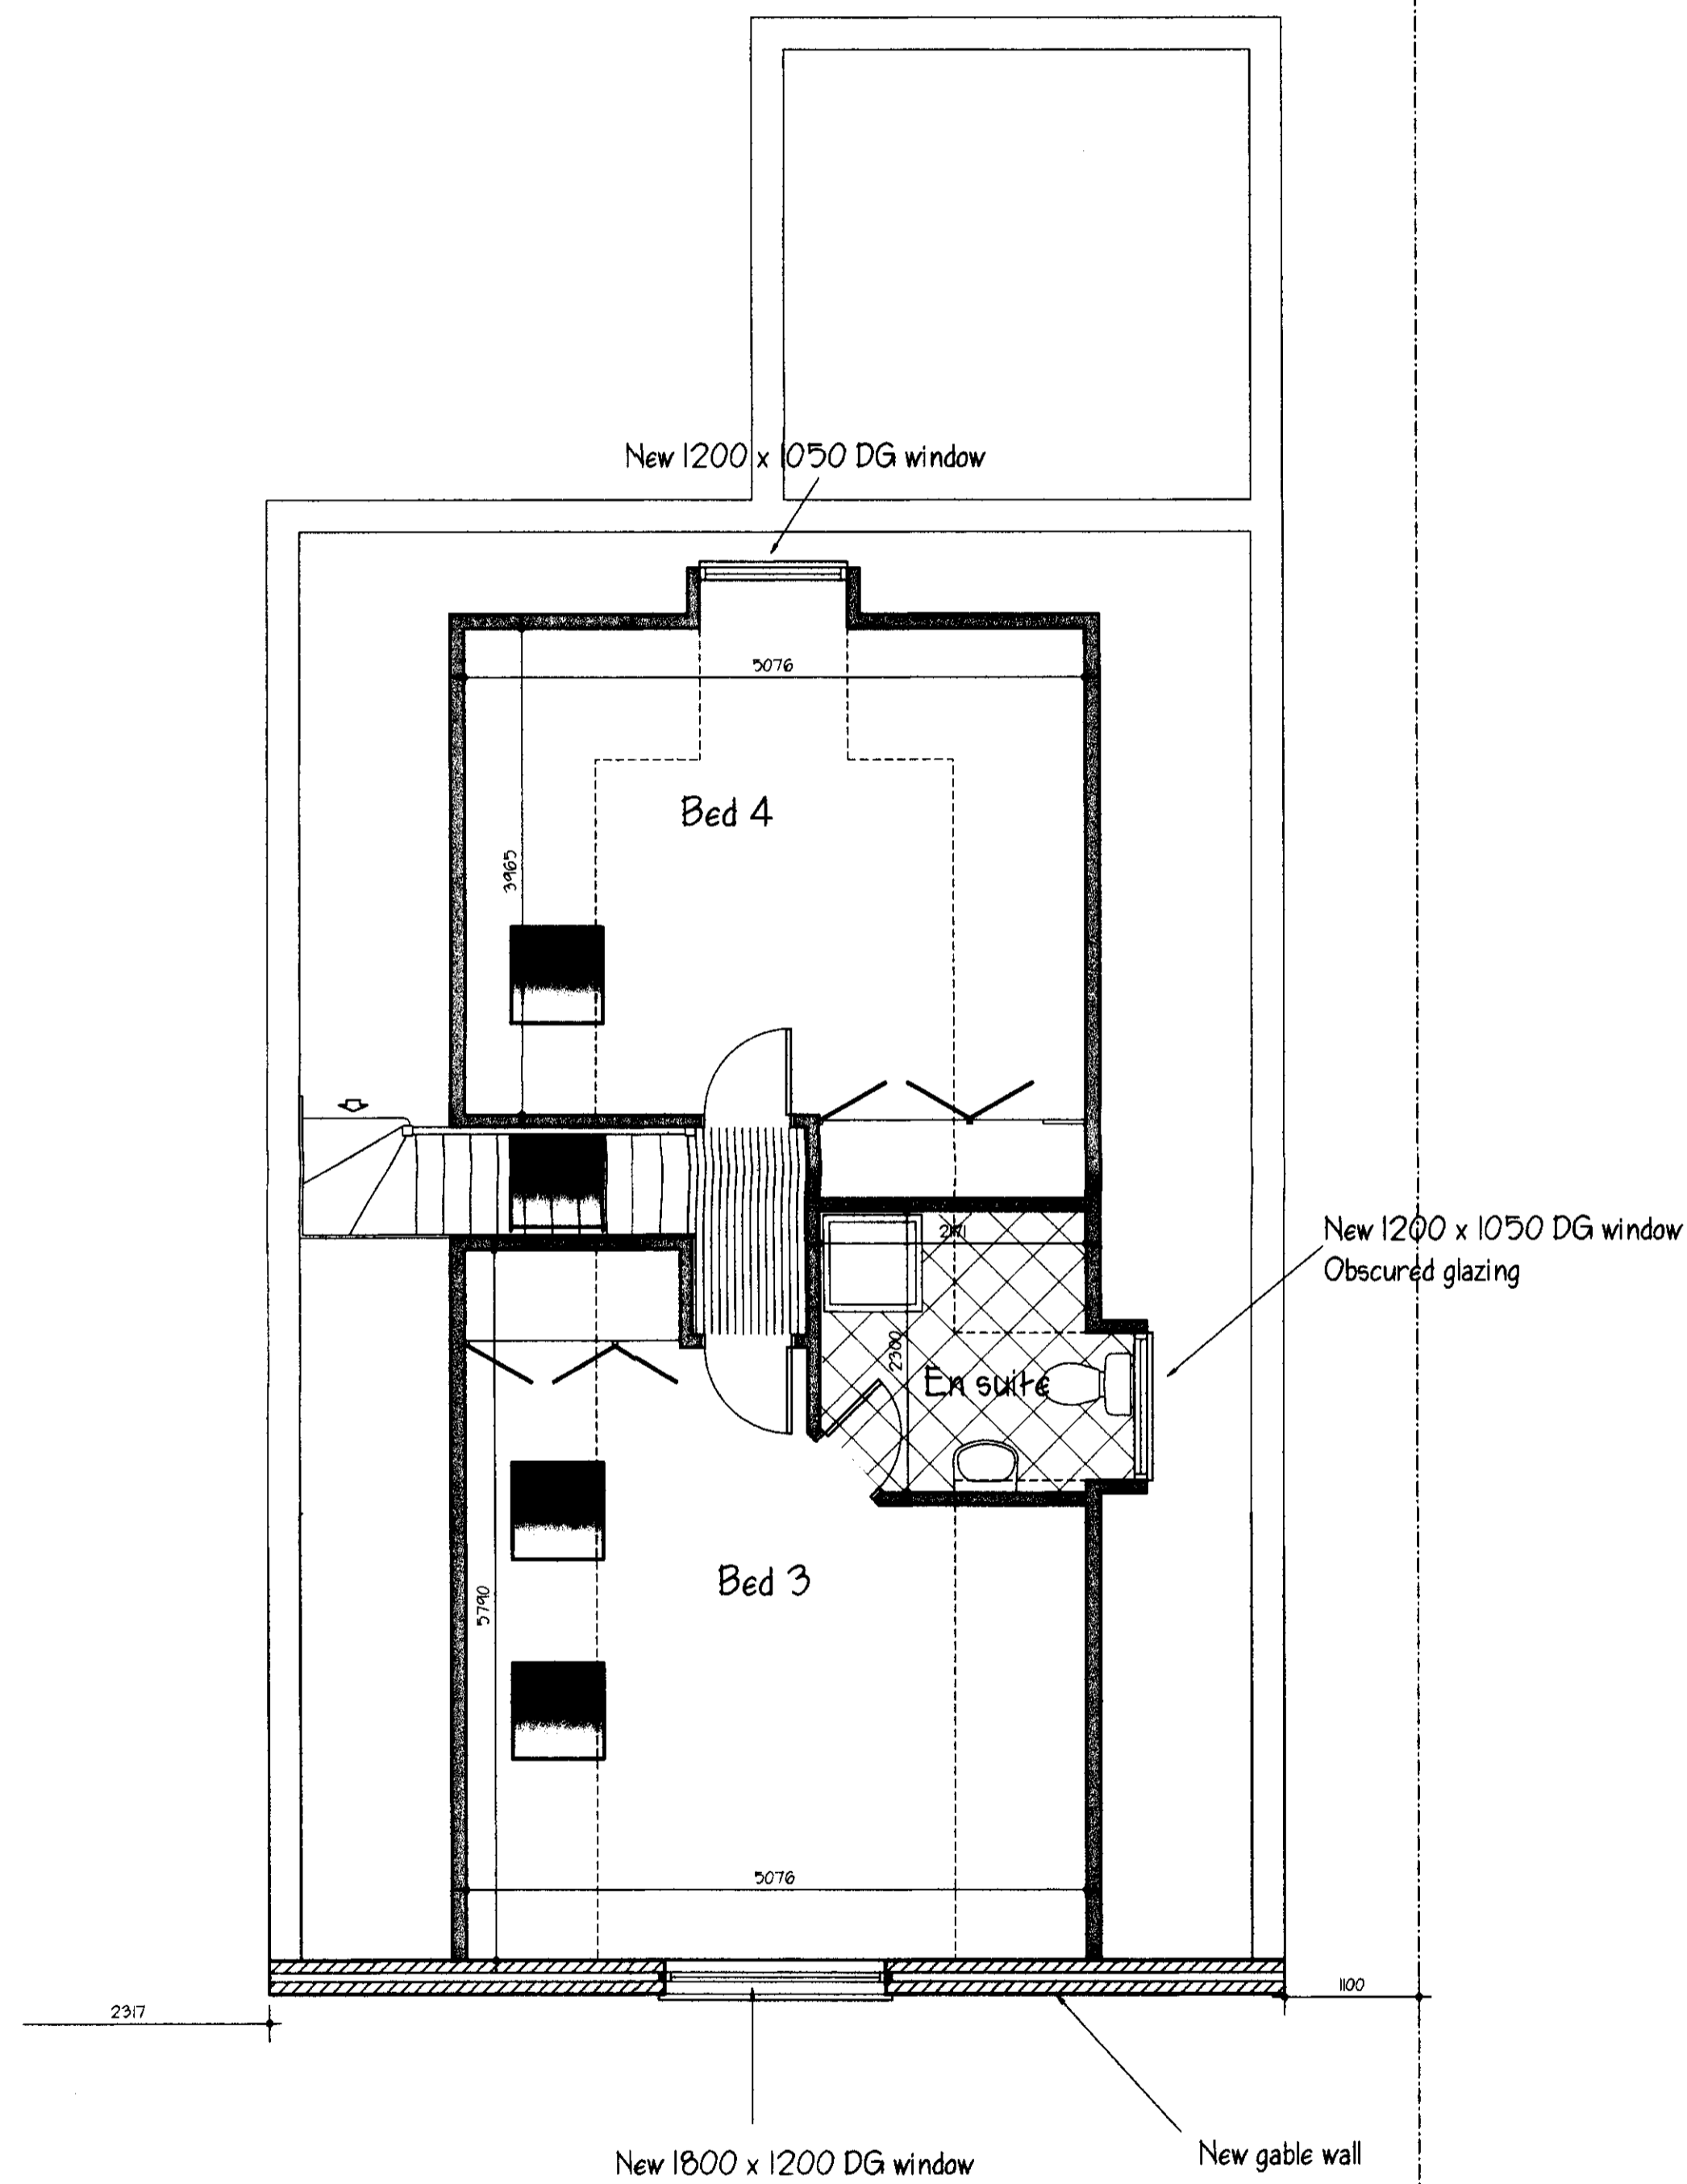


First Floor Plan

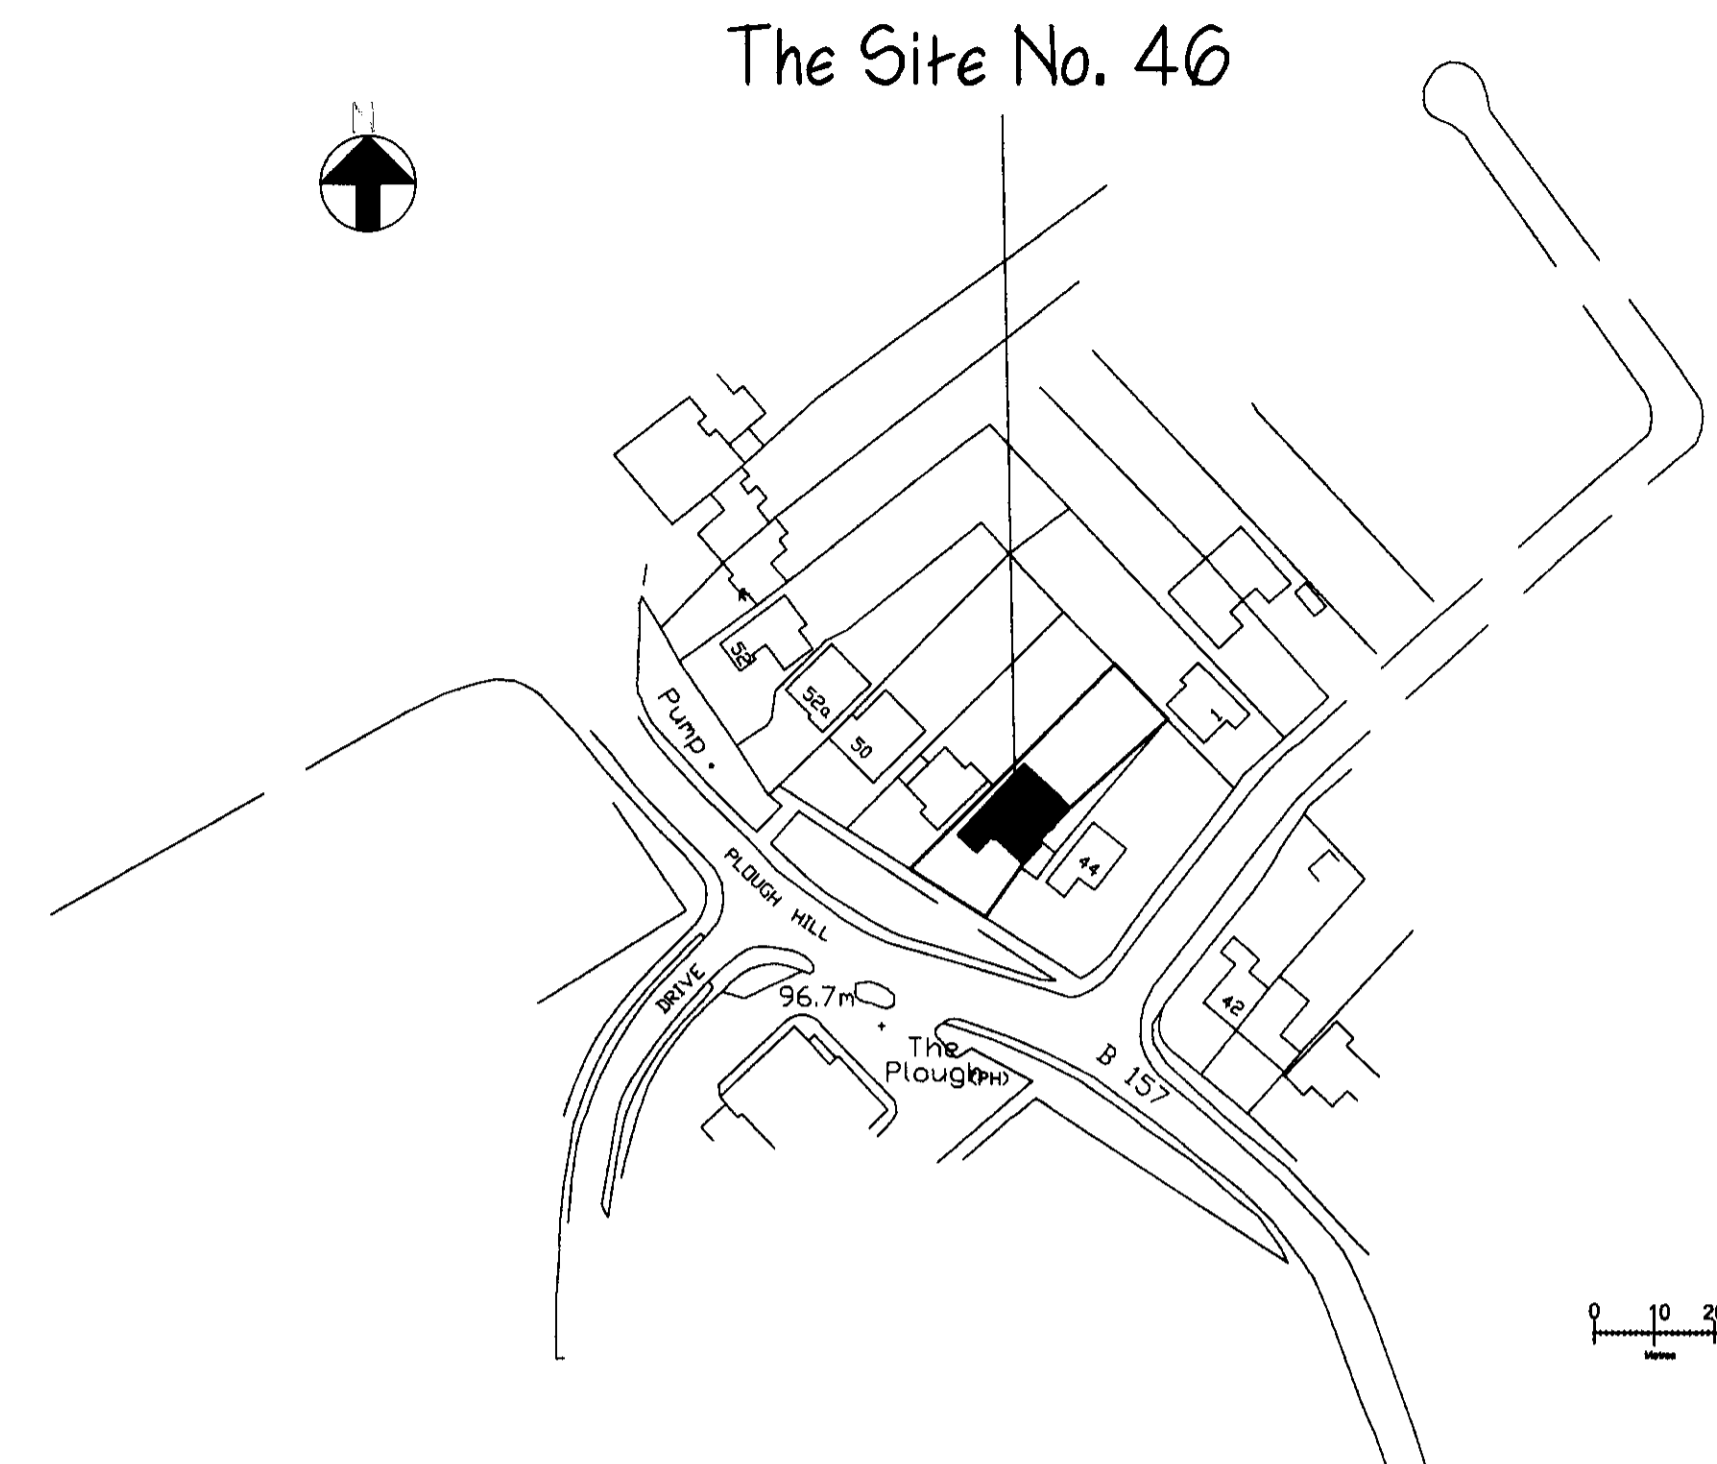

Location Plan 1/1250

Rev A August 2009
Front dormer width reduced
Rear gable hipped at high level

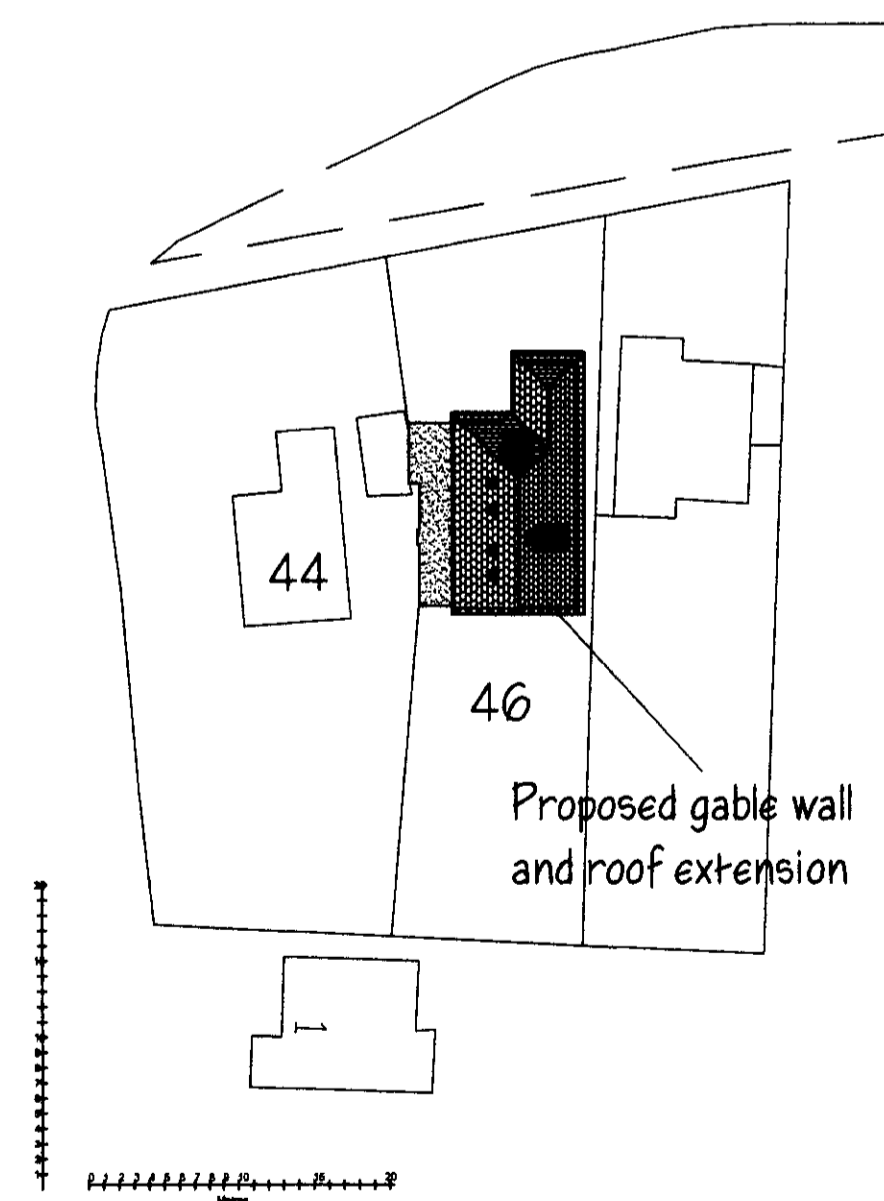

Block Plan 1/500

AMENDMENT
- 1 SEP 2009
NO. 06/2009/143815P

MONARCH
Design and Build Ltd

9 Bury Lane
Bramfield
Hertfordshire
SG14 2QL
Tel: 01992 500008
Mobile: 07812 243399
Email: ncthankins@hotmail.com

Client
Mr P. Game & Miss H. Cowie

Project
Proposed extension and alterations
46 Plough Hill
Cuffley
Herts

Drawing Title
Proposed Plans
Block Plan
Location Plan

Scale
1/50, 1/500, 1/1250
A1

Date
June 2009

Drawn by
NH

Drawing No.
NH/354/02

Rev.
A