

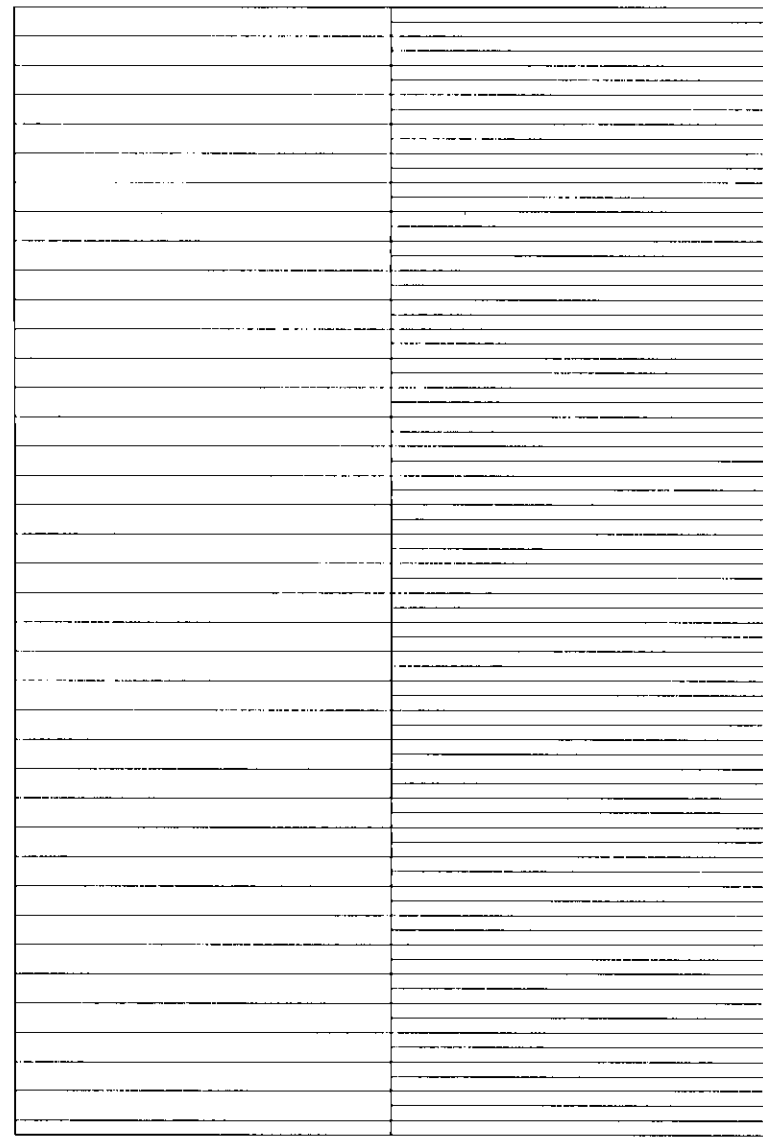


Ground Floor Plan

 

Roof Plan

 

01 OCT 2009
 2009/2047
 14 OCT 2009

Rev	Date	Description	By	Chk
		Desc: Conservatory to residential property and shed to serve residential property (Shed Ground Floor and Roof Plans)		

Drawn: SF	Date: 11/09/09
Drawing No. BDL/EXT/312	

Scale: 1:50	Size: A3
Pages: 4 of 7	Rev: D