





FRONT ELEVATION

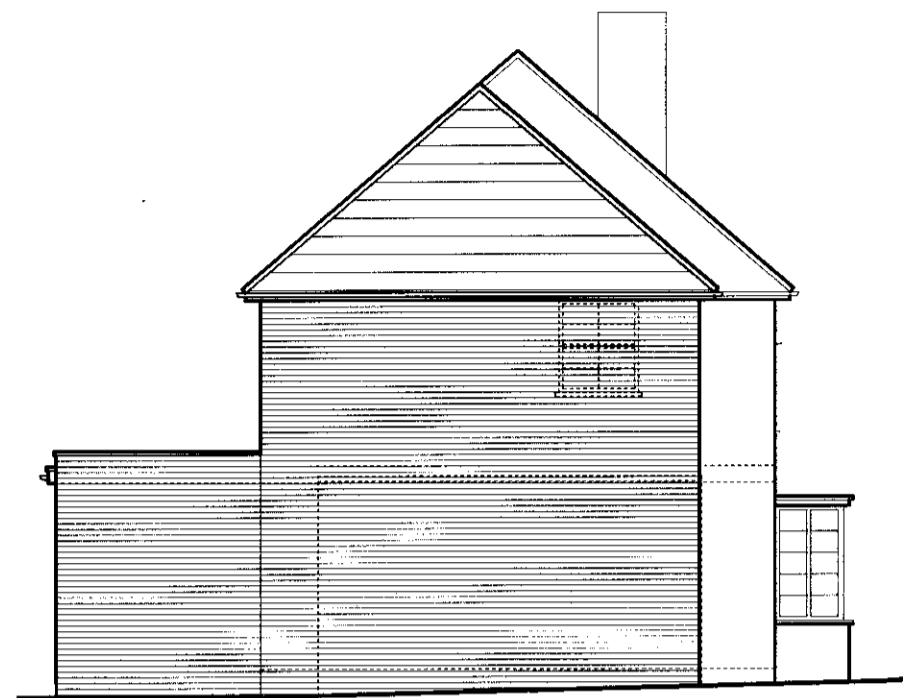


SIDE ELEVATION




REAR ELEVATION

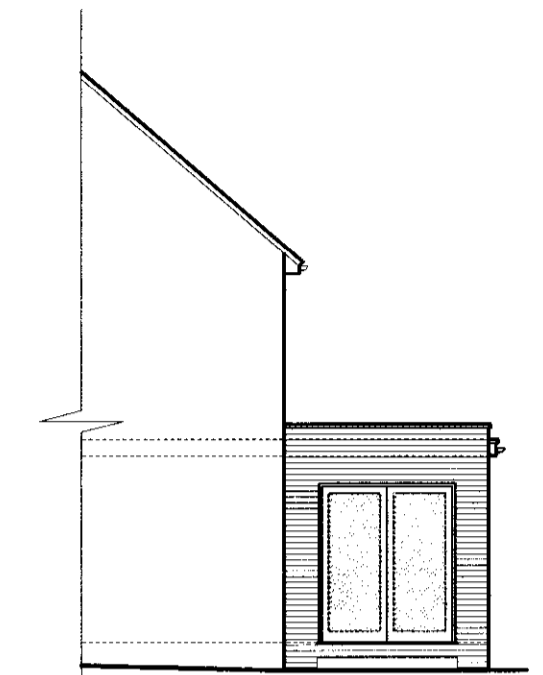


SIDE ELEVATION

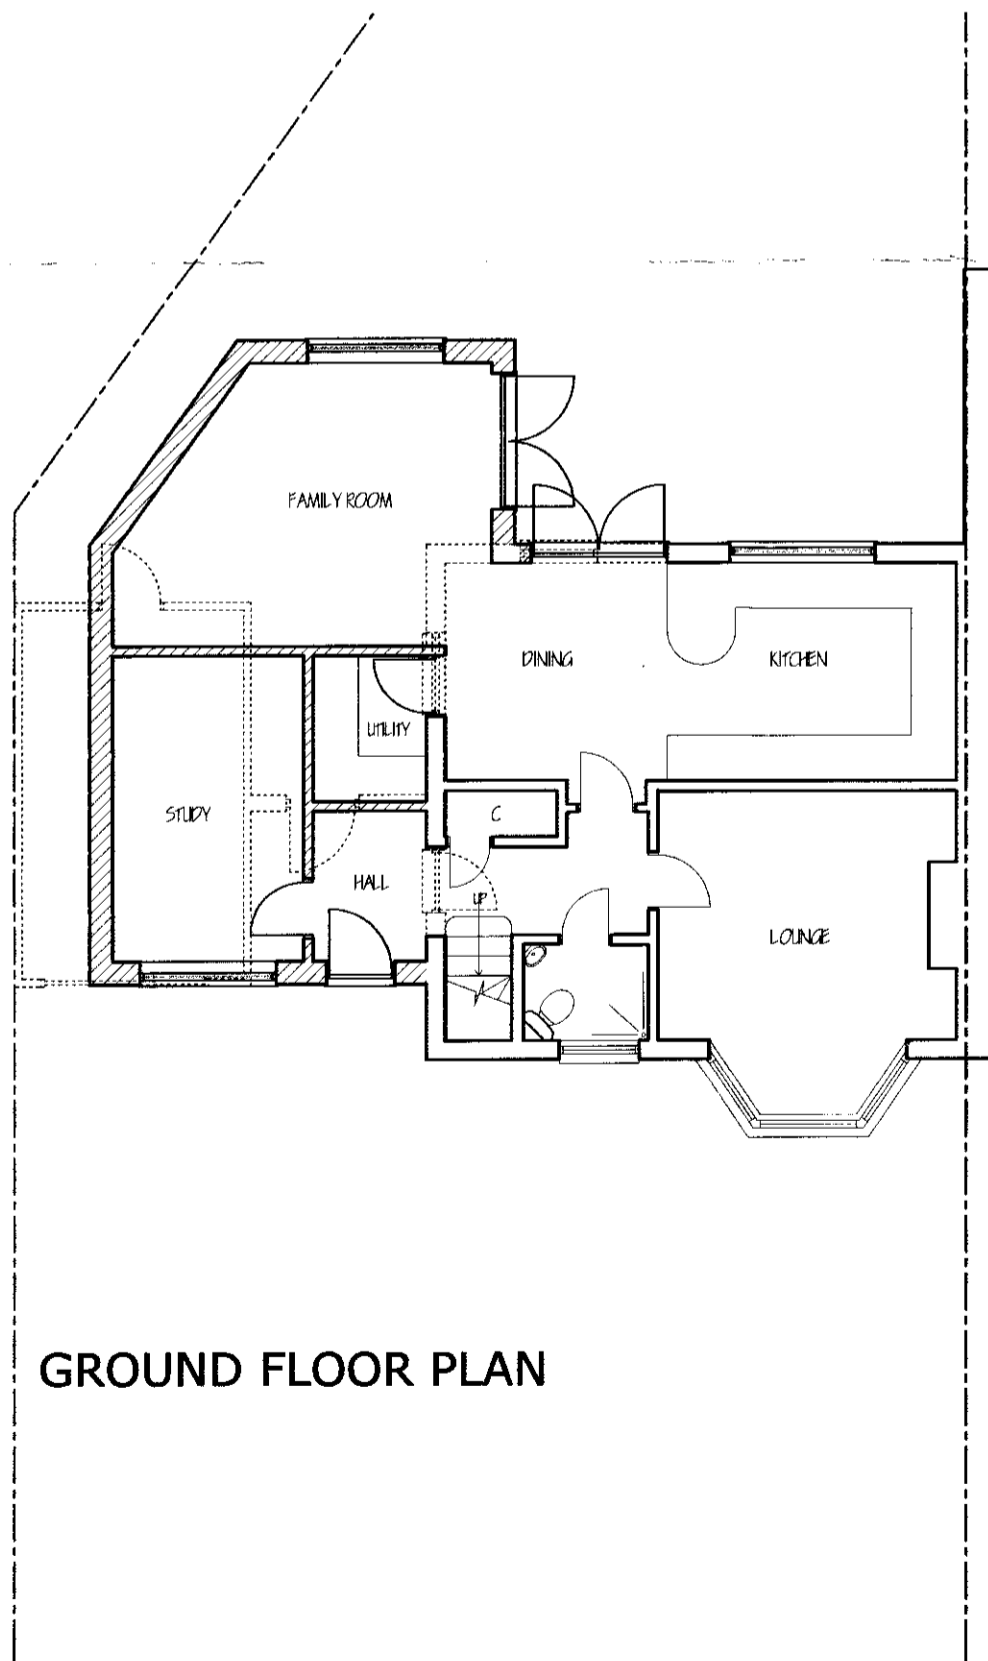

GROUND FLOOR PLAN

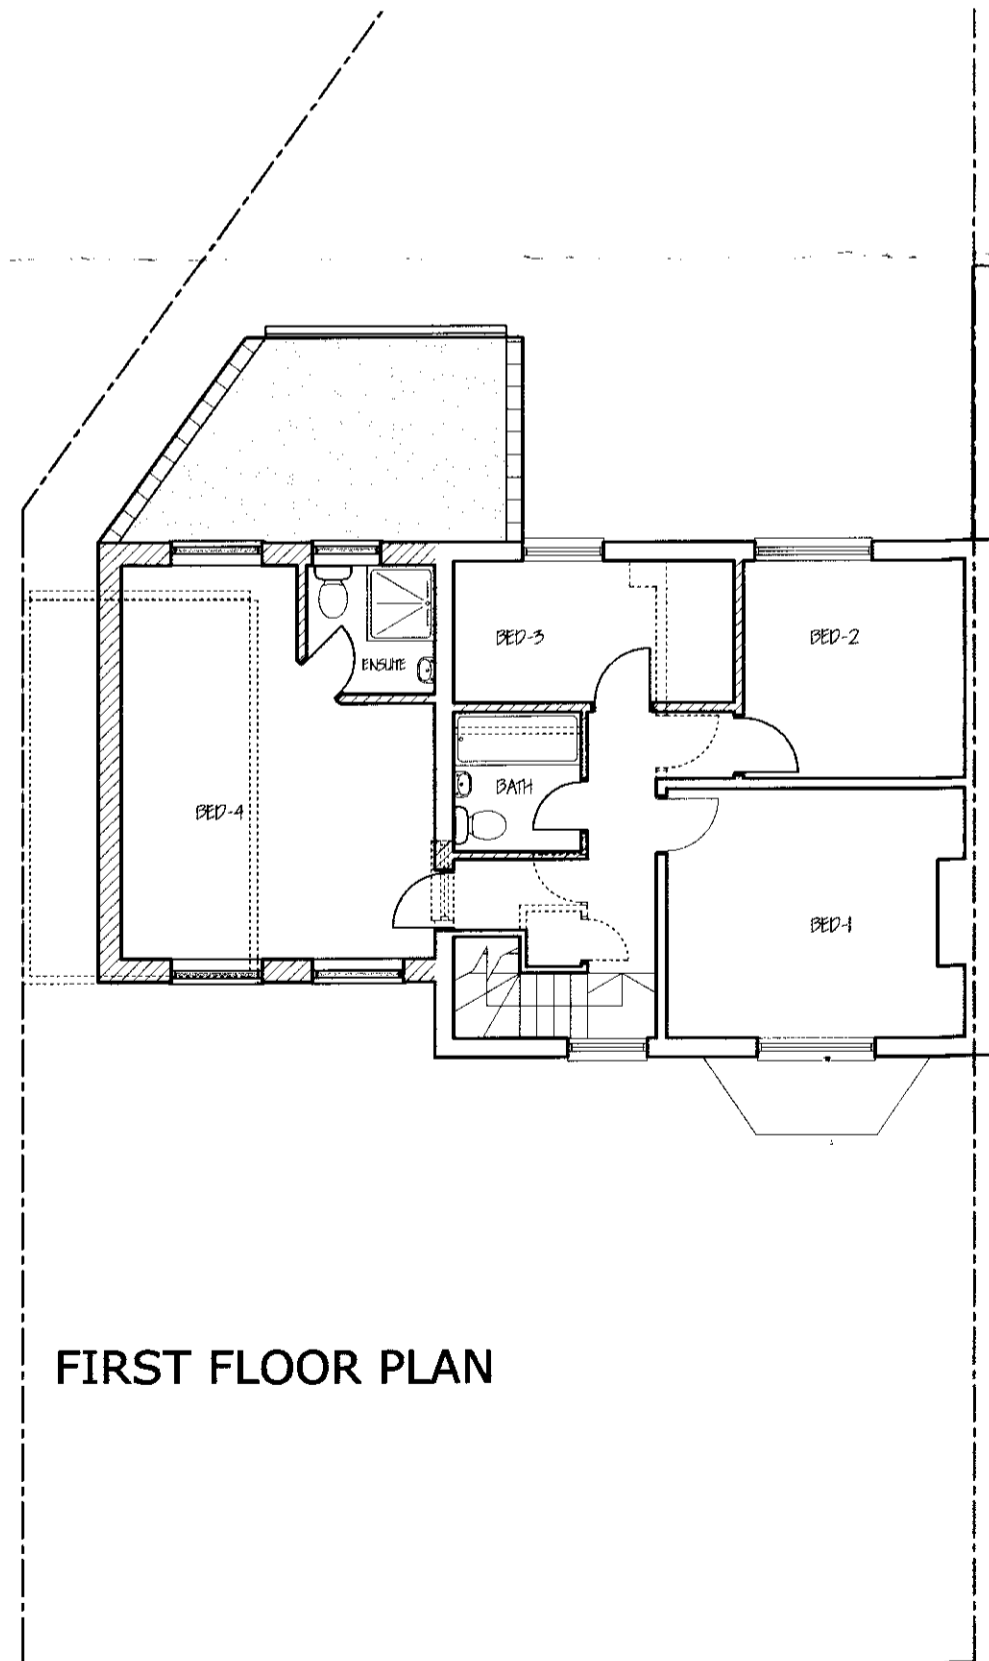


FIRST FLOOR PLAN

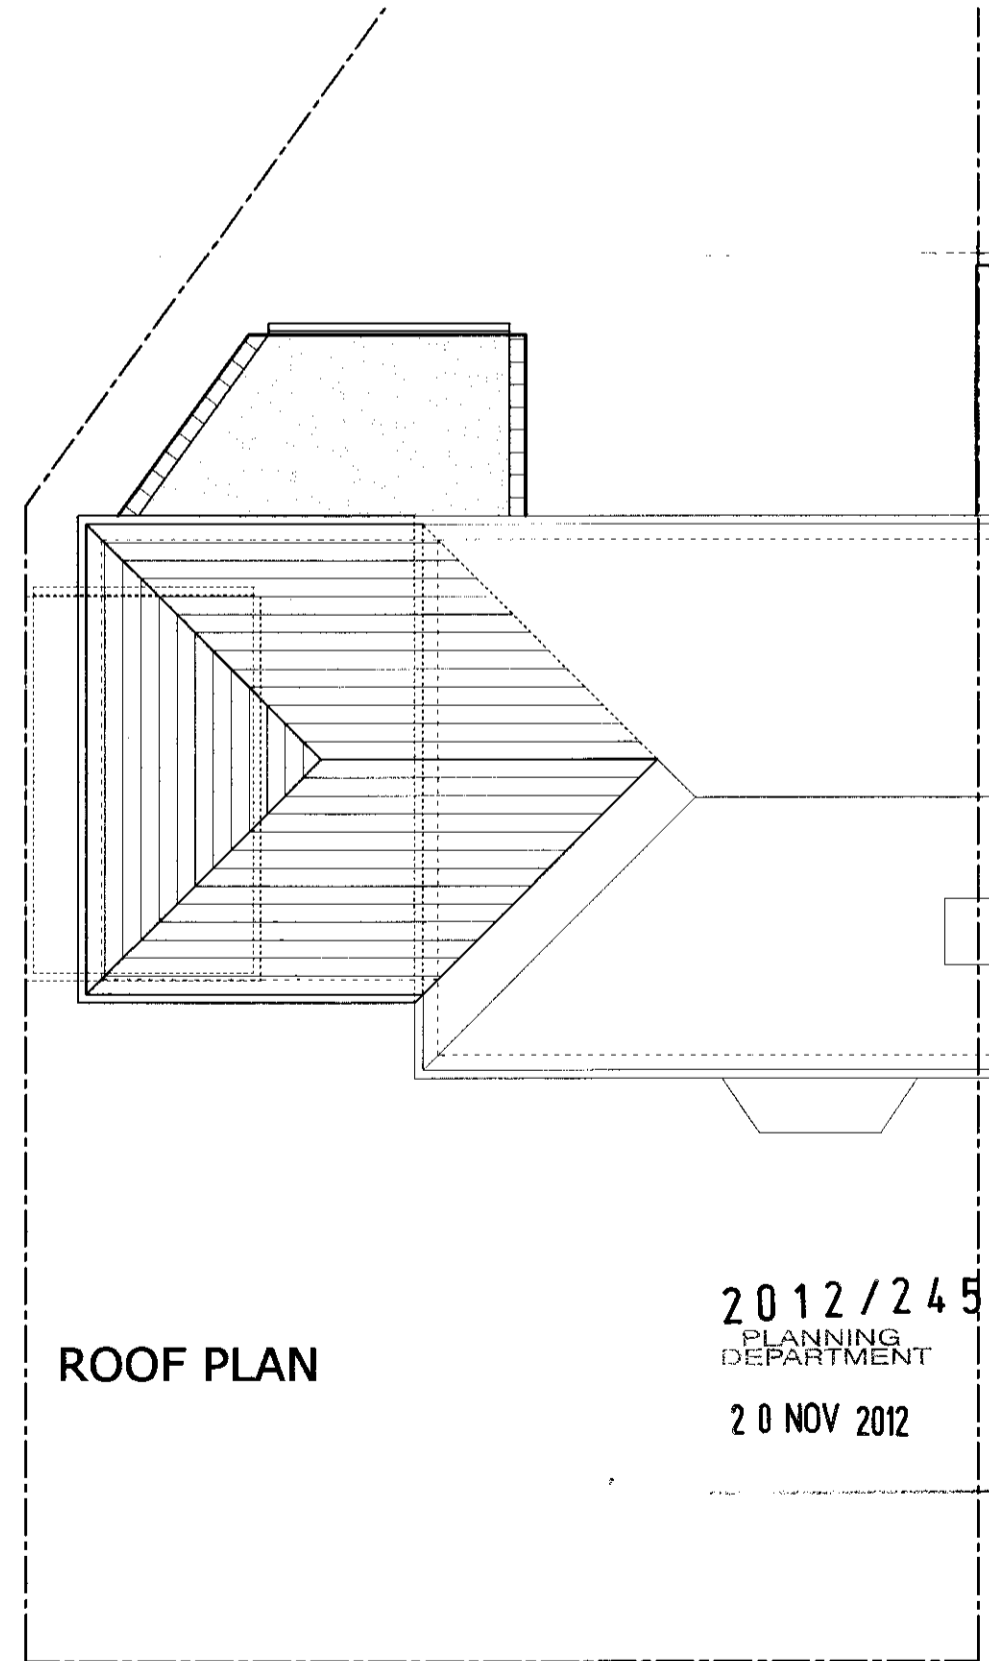

ROOF PLAN

2012/2455
 PLANNING
 DEPARTMENT
 20 NOV 2012

 

THIS DRAWING PRINTED ON A2 SIZE PAPER



HOME EXTENSION DESIGNS
 60 BRIDGE ROAD EAST
 WELWYN GARDEN CITY
 HERTS AL7 1JU
 tel : 01707 393971
 fax : 01707 393980
 e:stuartc@hed.co.uk

Project: 6 High Oaks Road, WGC.

Drawing Title: PLANS & ELEVATIONS
 AS PROPOSED

Drawn By: DAMIEN Scale: 1:100 Date: nov 2012

Orig Status: PLANNING Checked:

Drawing No: 2932-P01 Revises: