




Ground Floor Plan

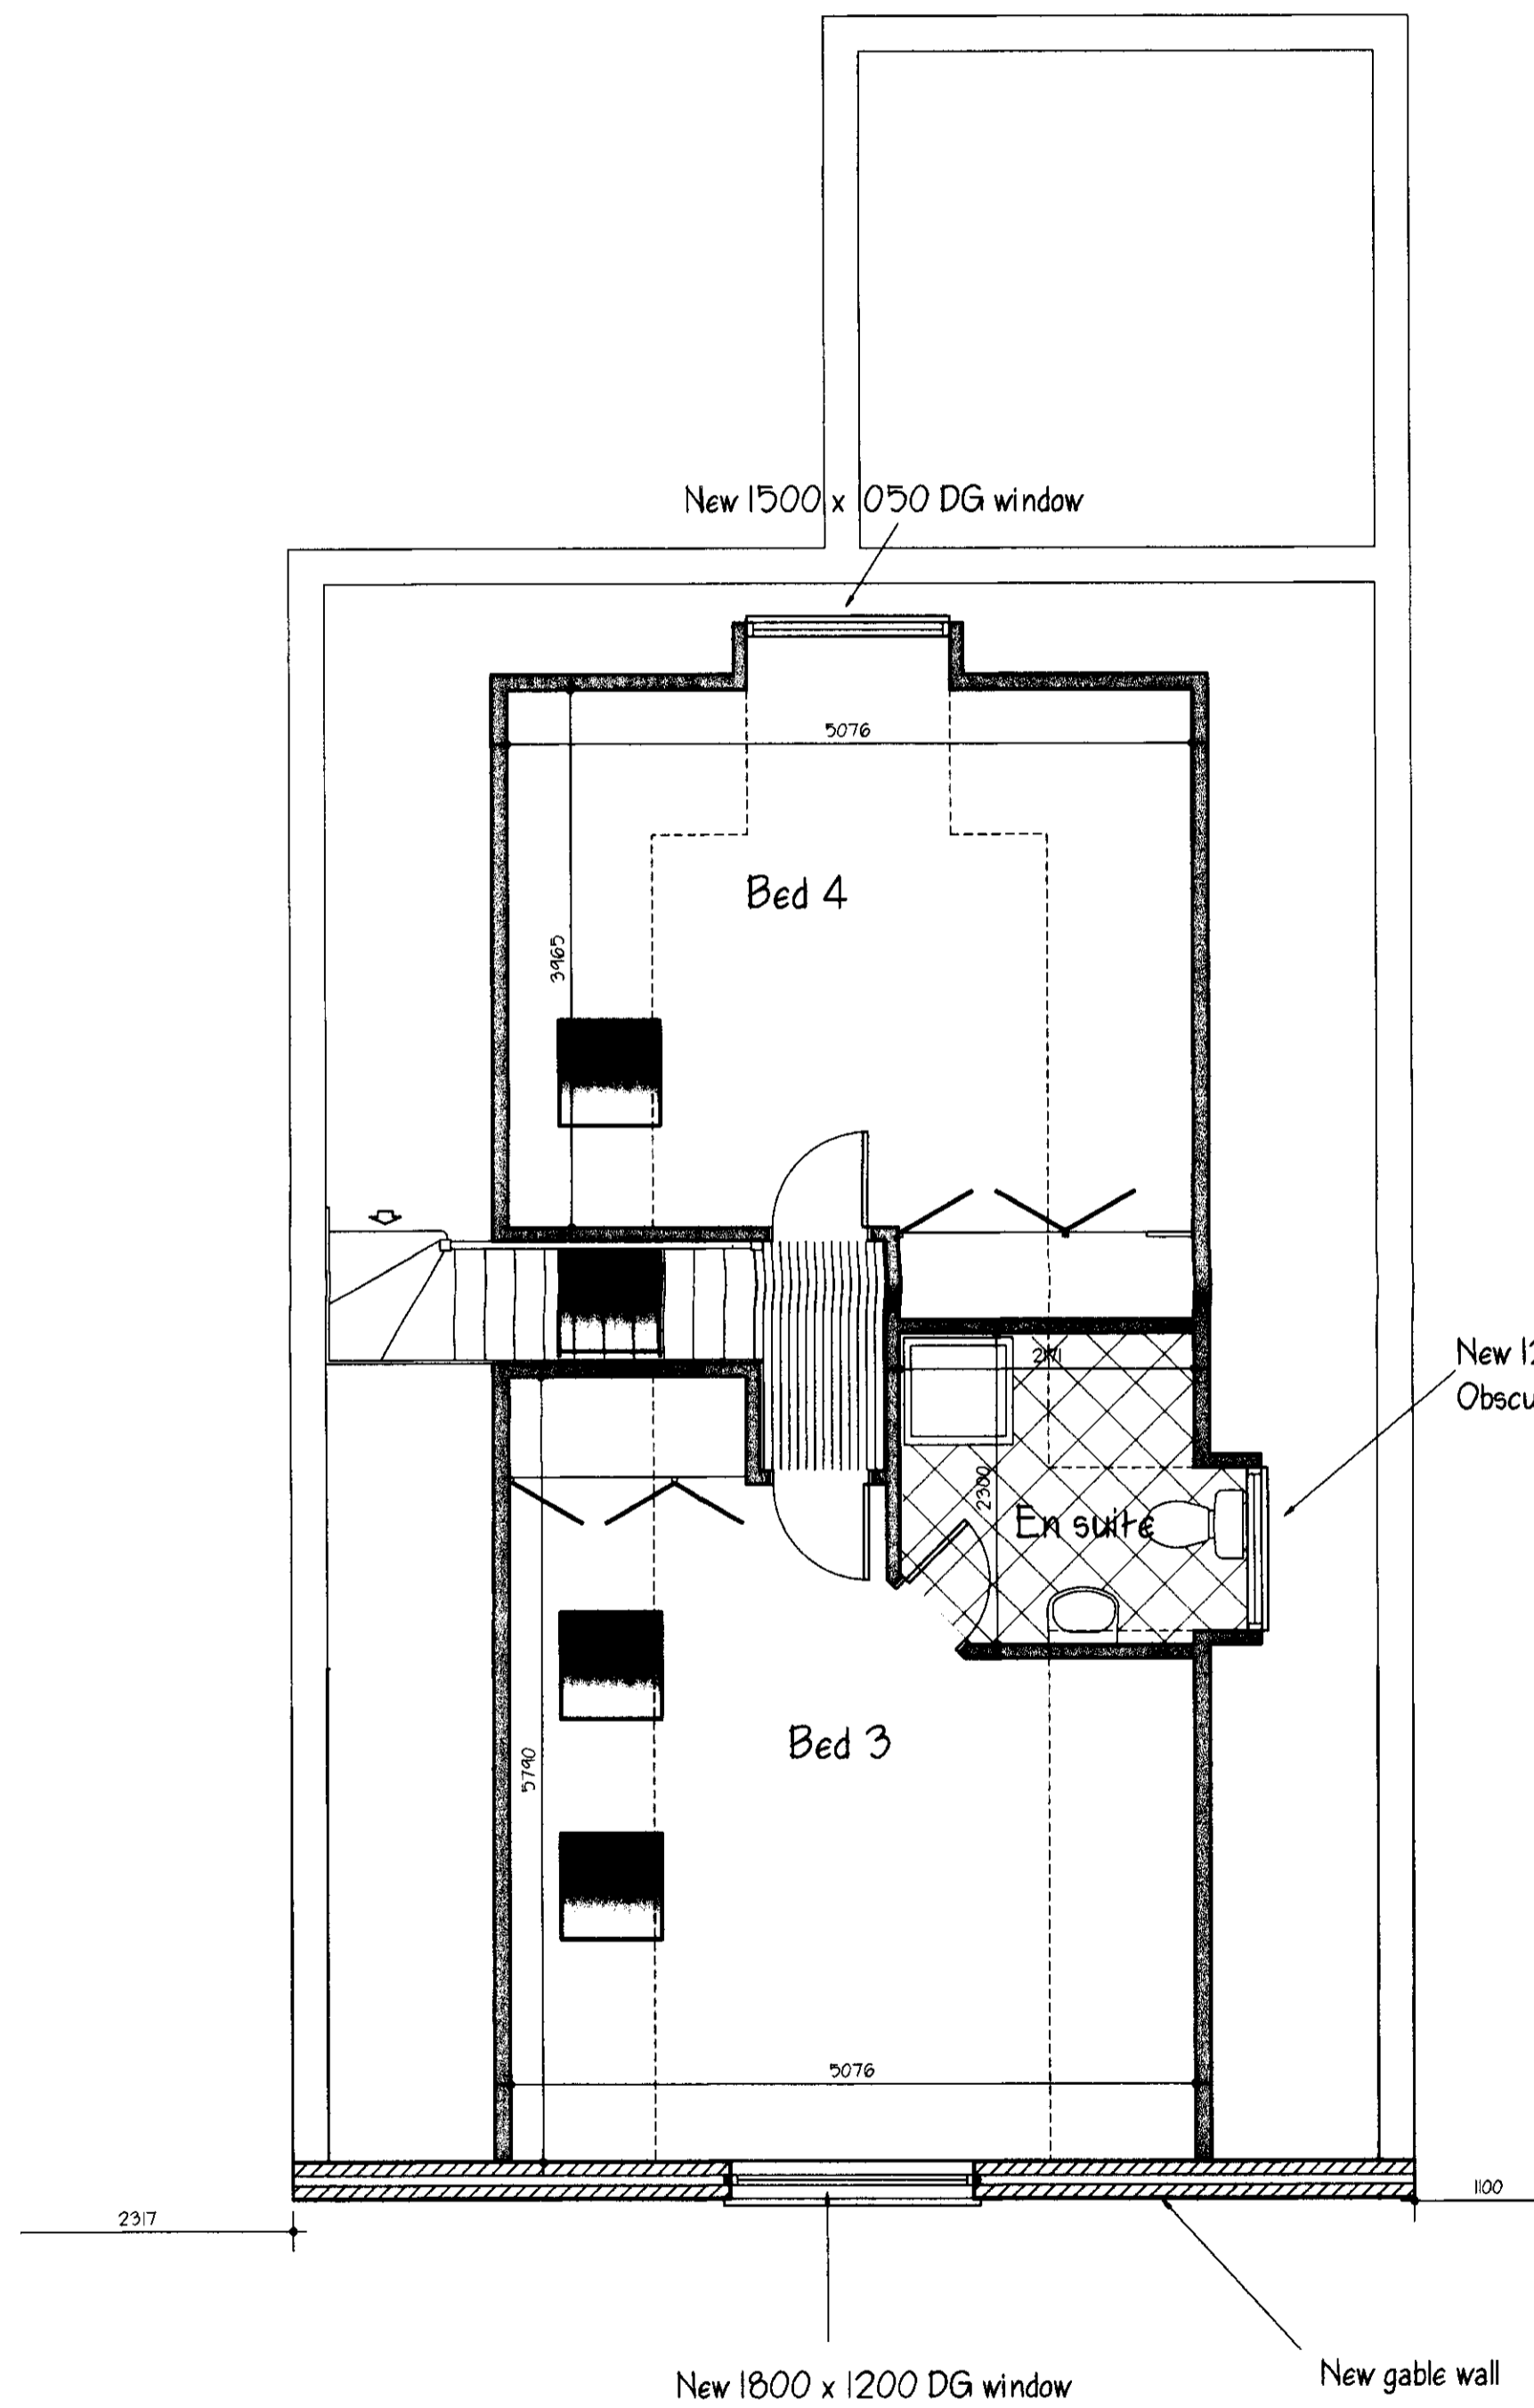

First Floor Plan

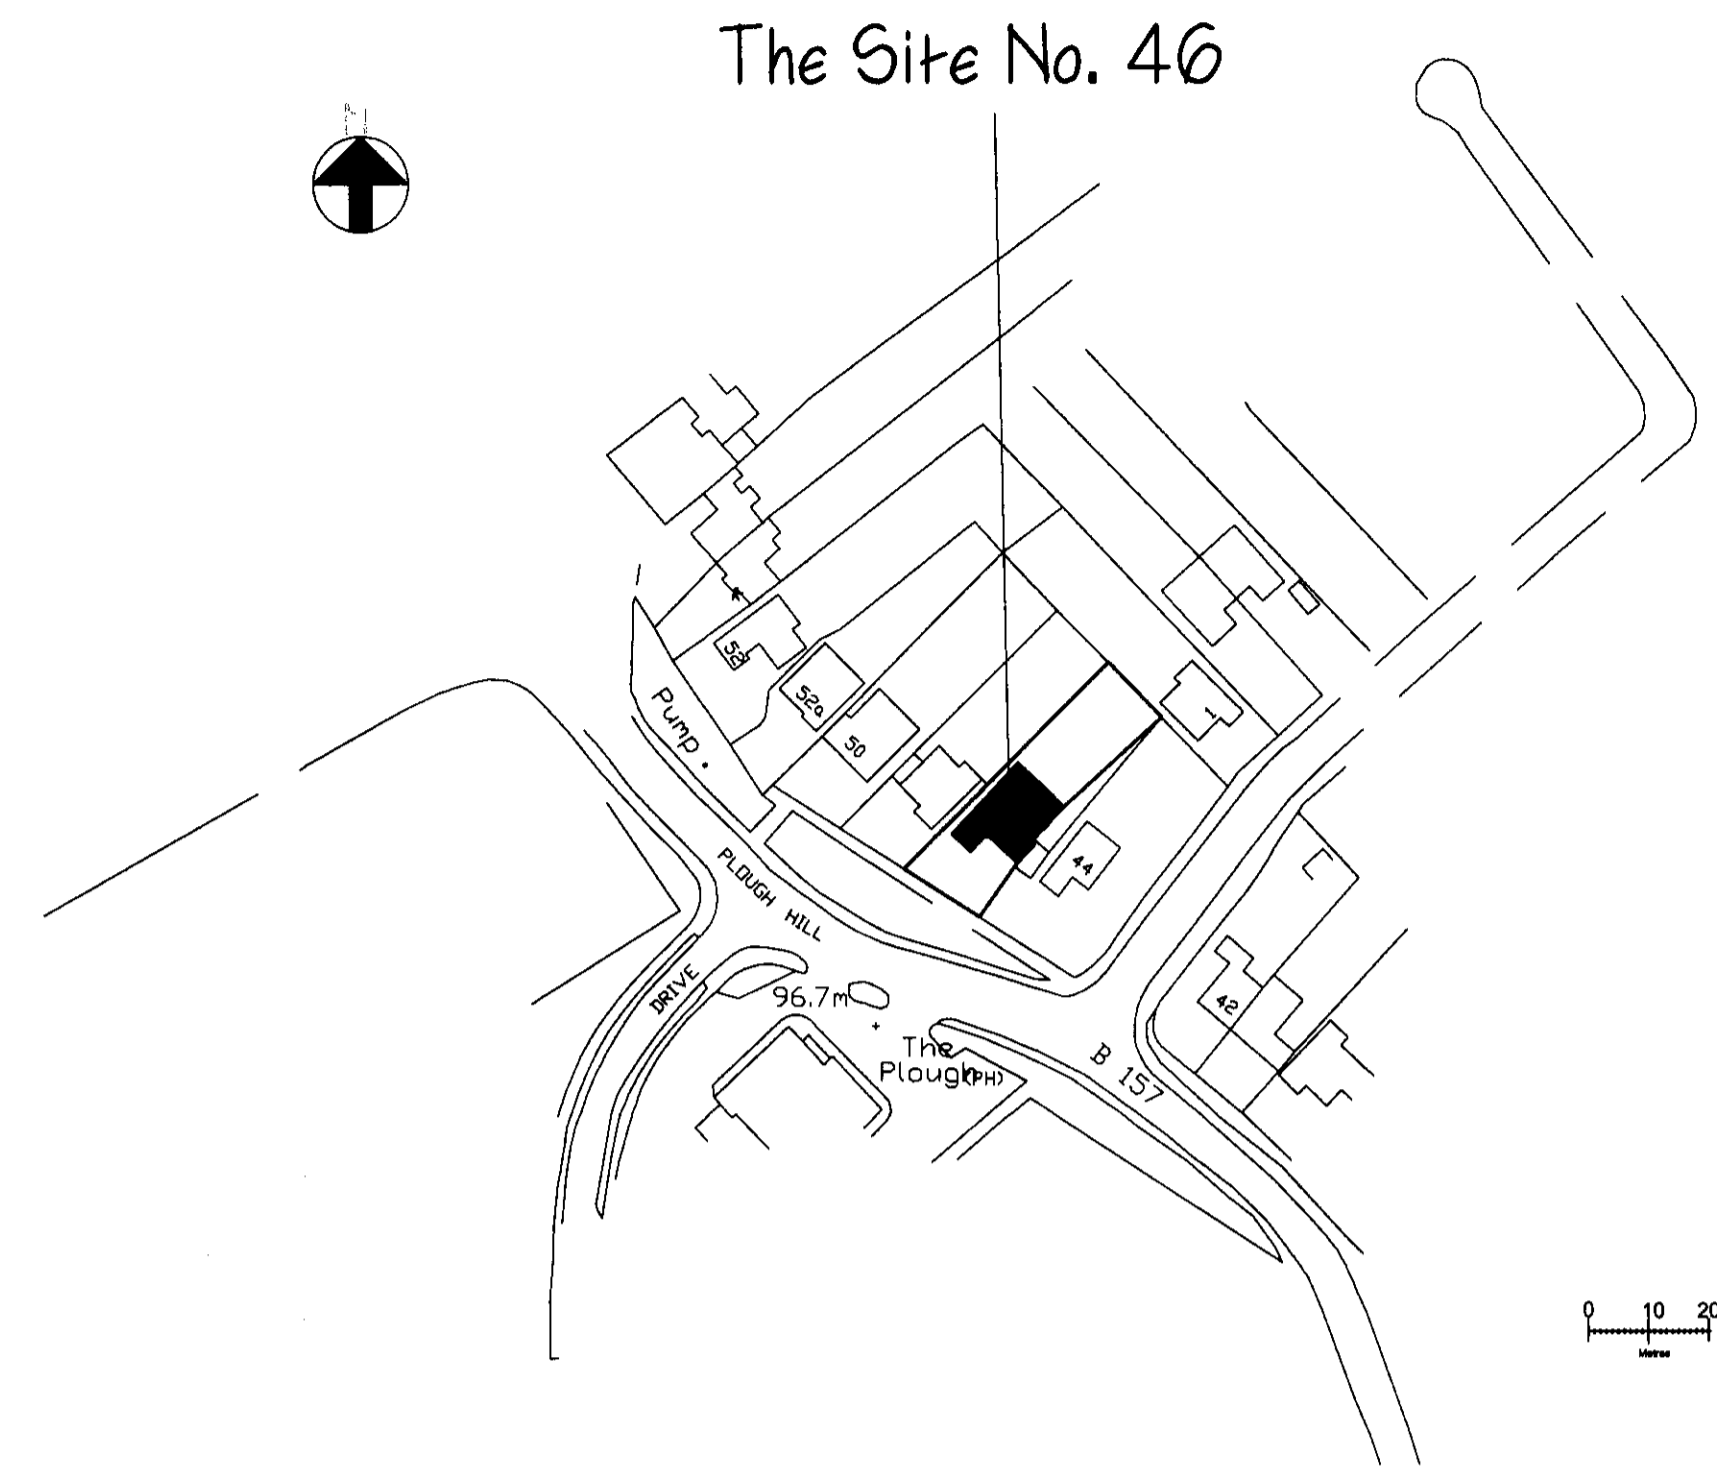

Location Plan 1/1250

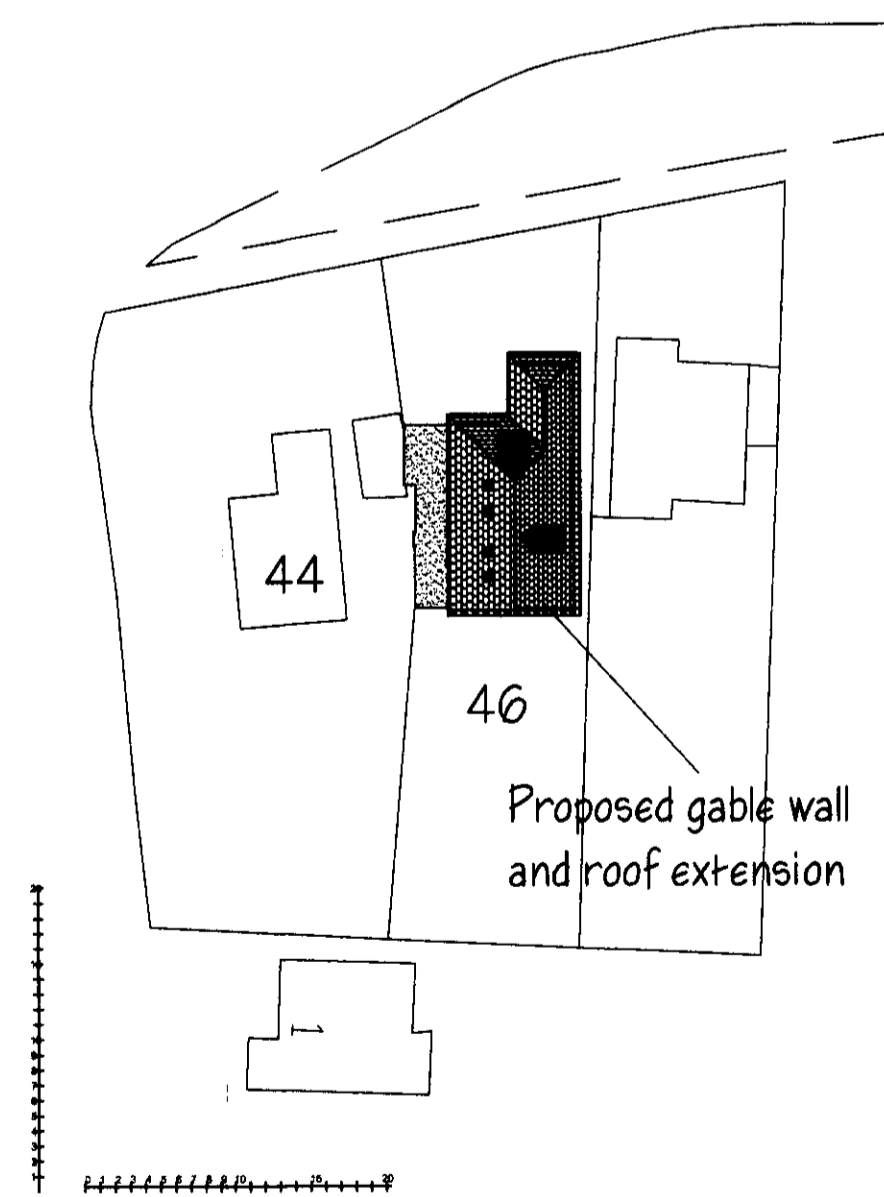

Block Plan 1/500

SUPERSEDED
- 1 SEP 2008
NO. 6

<p>MONARCH Design and Build Ltd</p> <p>9 Bury Lane Bramfield Hertfordshire SG14 2QL Tel: 01992 500008 Mobile: 07812 243399 Email: ncthankins@hotmail.com</p>		
<p>Client Mr P. Game & Miss H. Cowie</p>		
<p>Project Proposed extension and alterations 46 Plough Hill Cuffley Herts</p>		
<p>Drawing Title Proposed Plans Block Plan Location Plan</p>		
Scale 1/50, 1/500, 1/1250 @ A1	Date June 2009	Drawn by NH
Drawing No. NH/354/02		Rev.