



PROPOSED GROUND FLOOR PLAN
MIDCOTE No 18

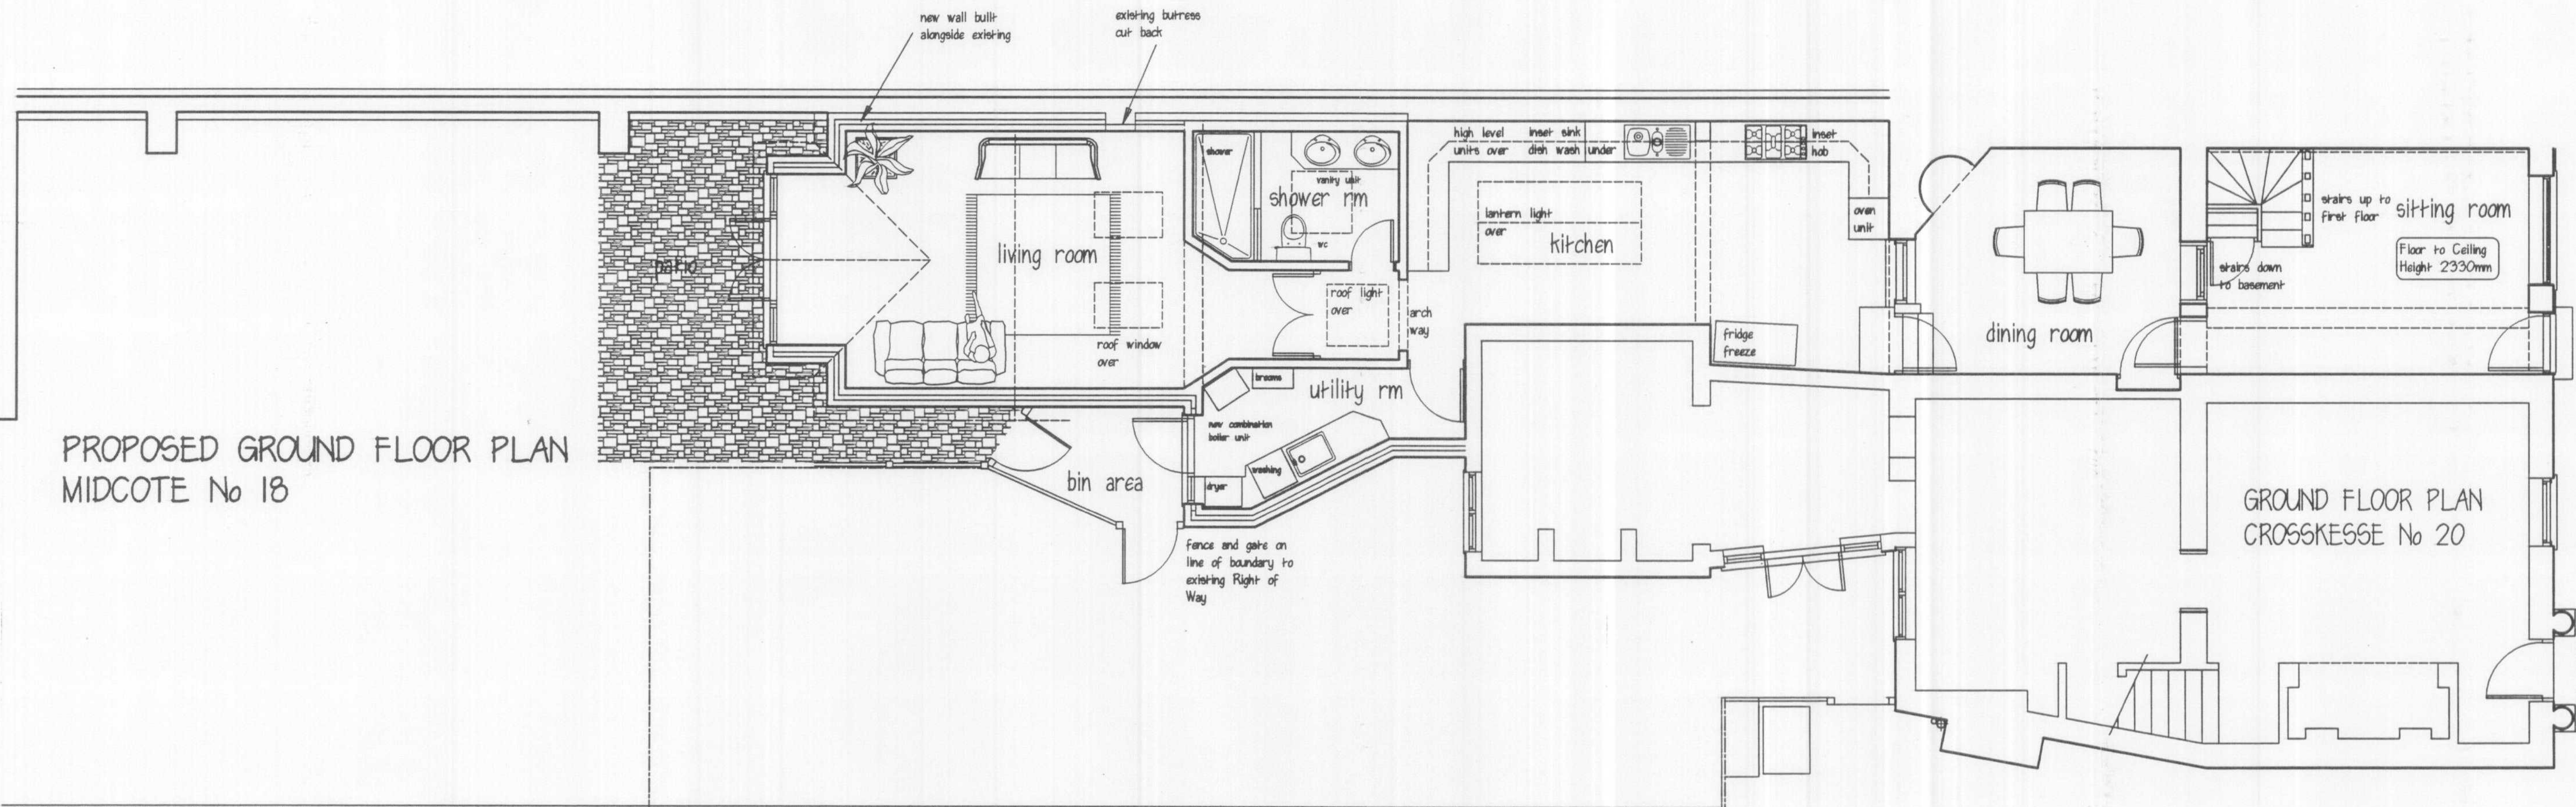

FORE STREET

PROPOSED FIRST FLOOR PLAN
MIDCOTE No 18

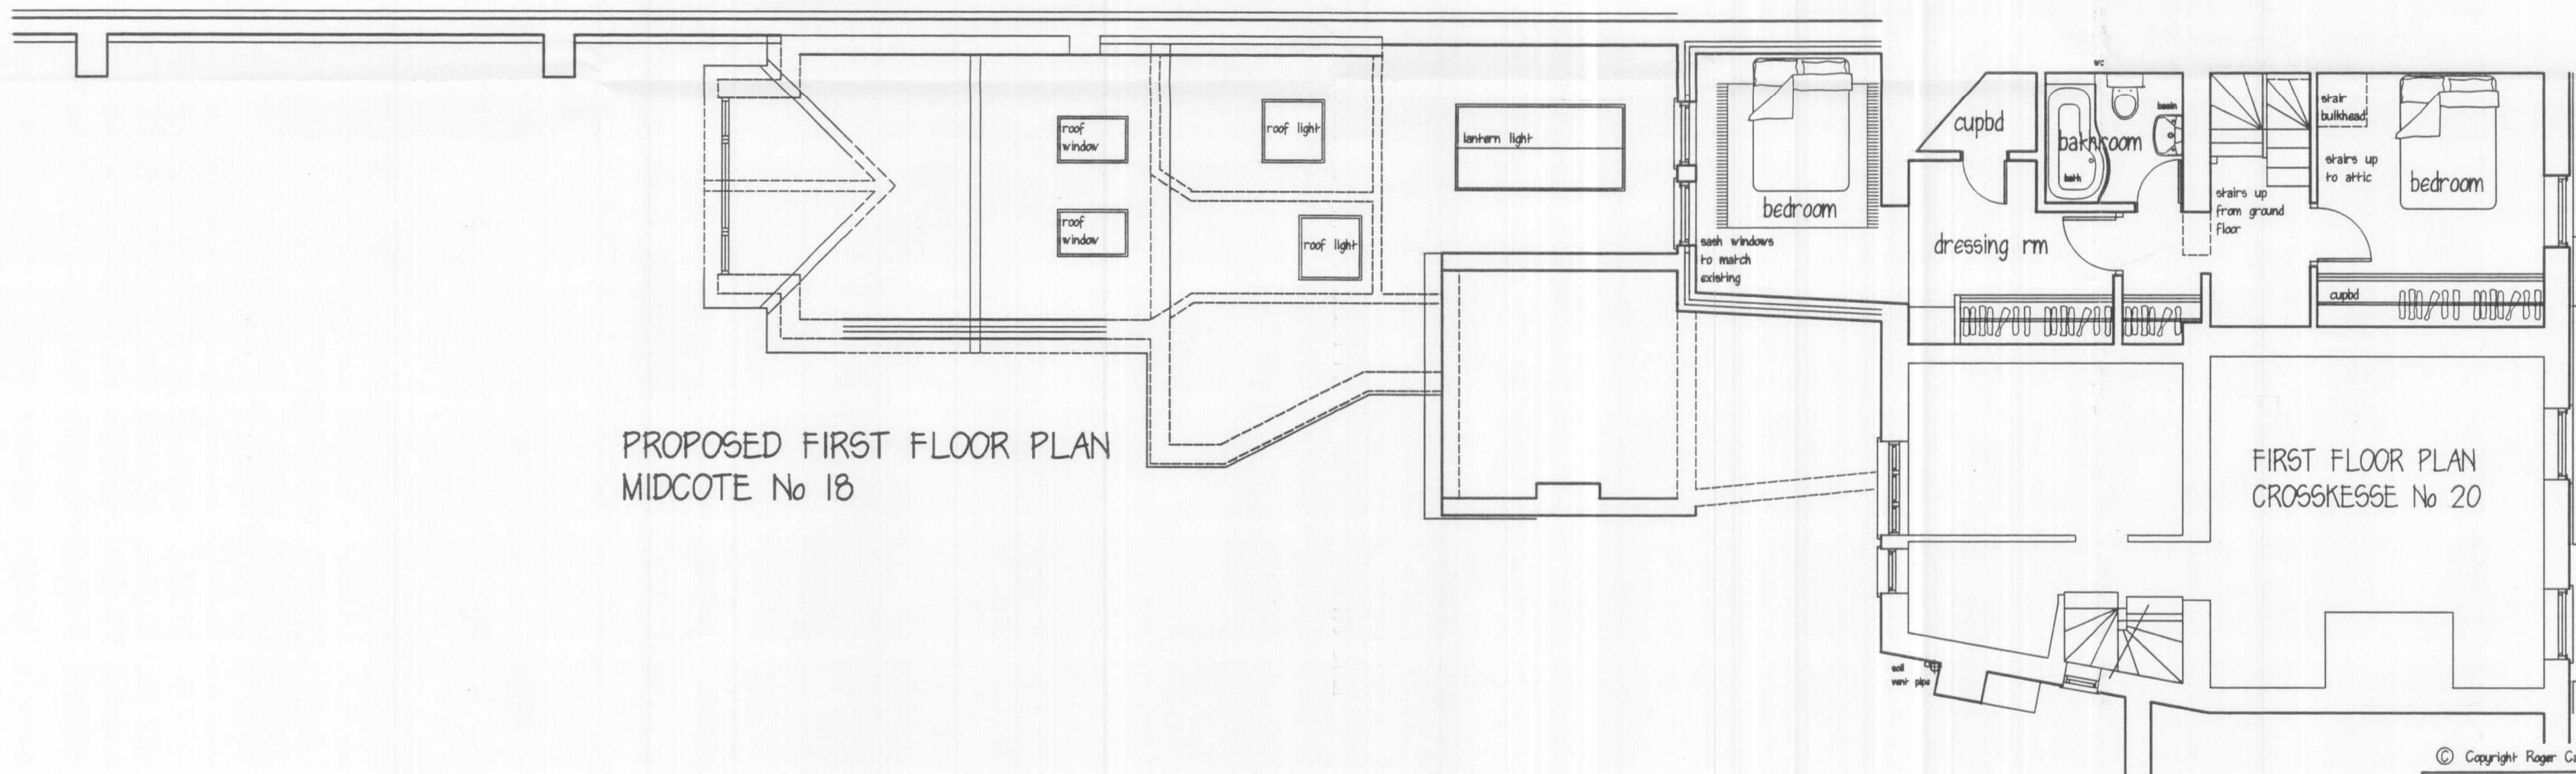

FIRST FLOOR PLAN
CROSSKESSE No 20

PLANNING DEPARTMENT
OFFICE COPY
27 DEC 2007
No.: 6 0771846

18 FORE STREET
OLD HATFIELD
PROPOSED PLANS

© Copyright Roger Carter ARIBA DipArch(Hons)

ROGER CARTER ARCHITECTS

Chartered Architects
47, The Ryde
Hatfield Hertfordshire
tel: 01707 258955 / 262035



18 FORE STREET
OLD HATFIELD HERTS
PROPOSED EXTENSIONS & ALTERATIONS
PROPOSED PLANS

Date: November 2007

Scale: 1:50

Drawing No:

947/05