



PROPOSED GROUND FLOOR PLAN
MIDCOTE No 18

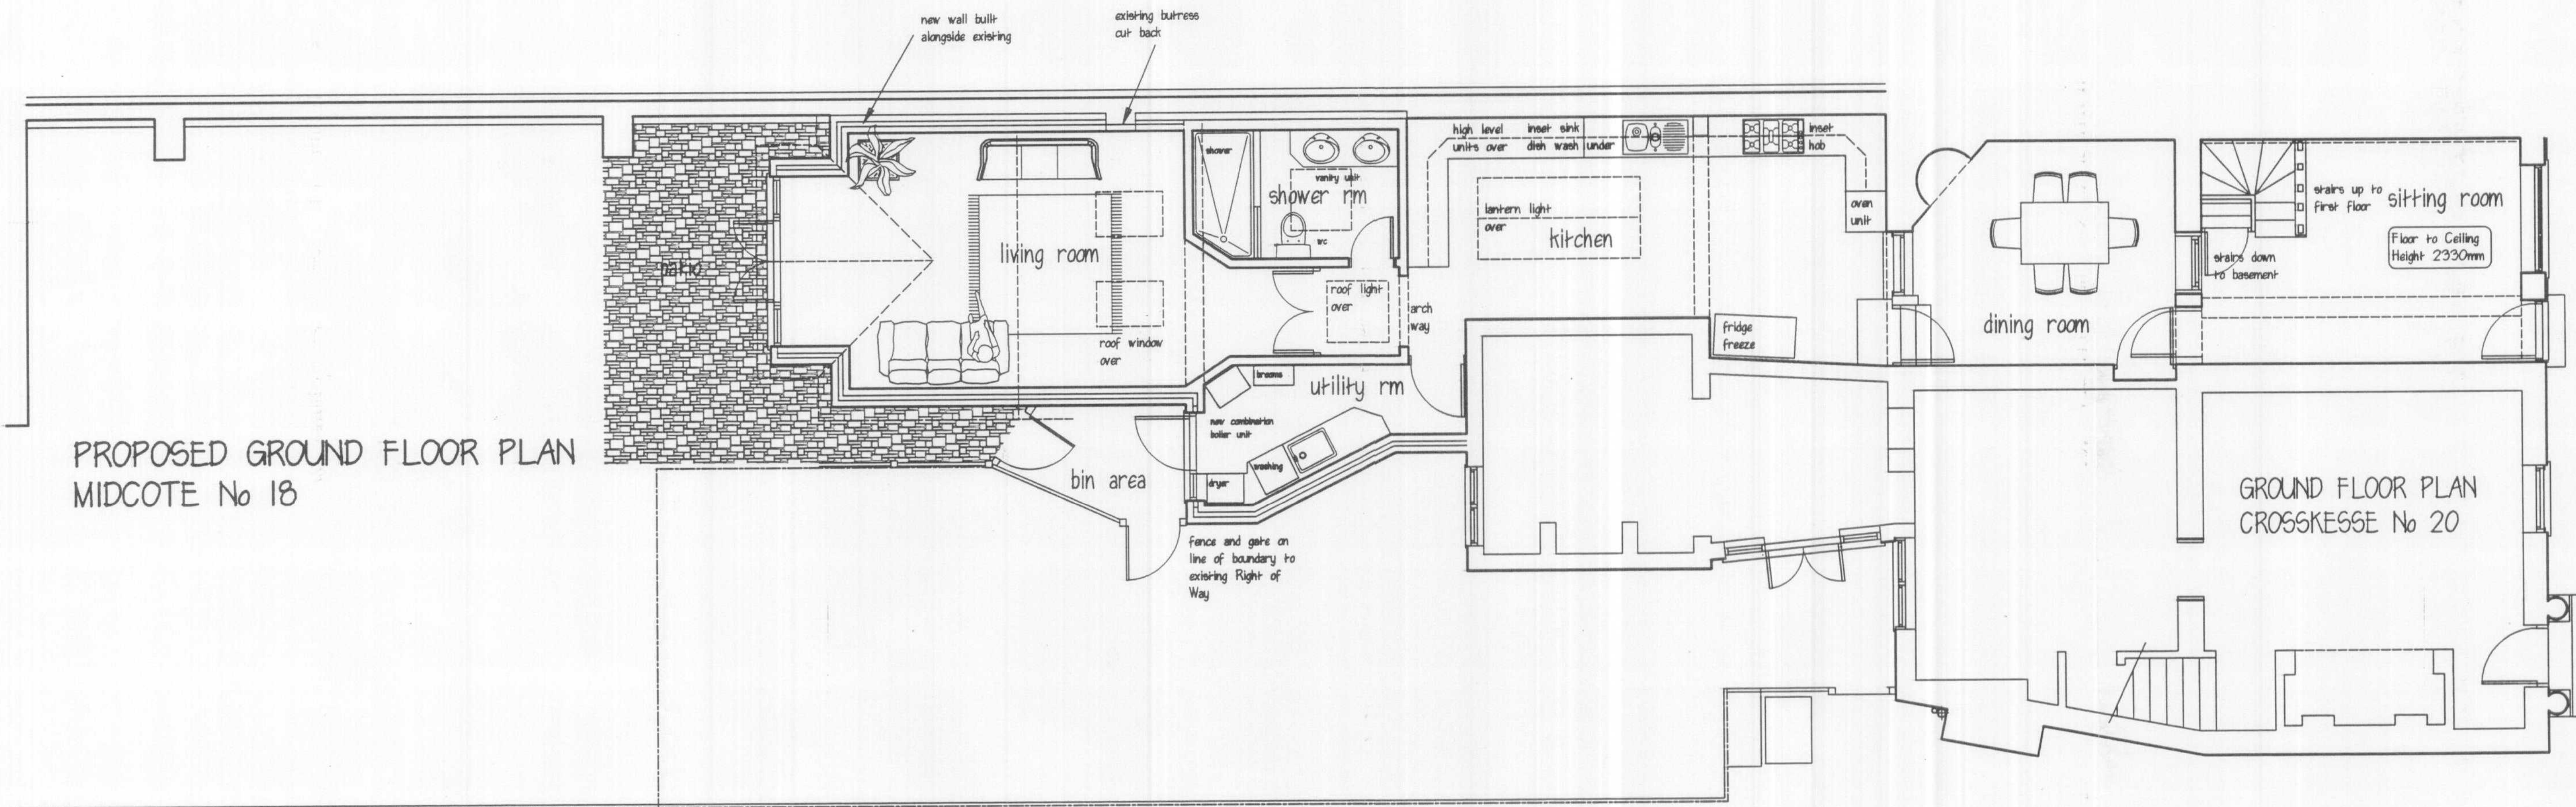

PROPOSED FIRST FLOOR PLAN
MIDCOTE No 18

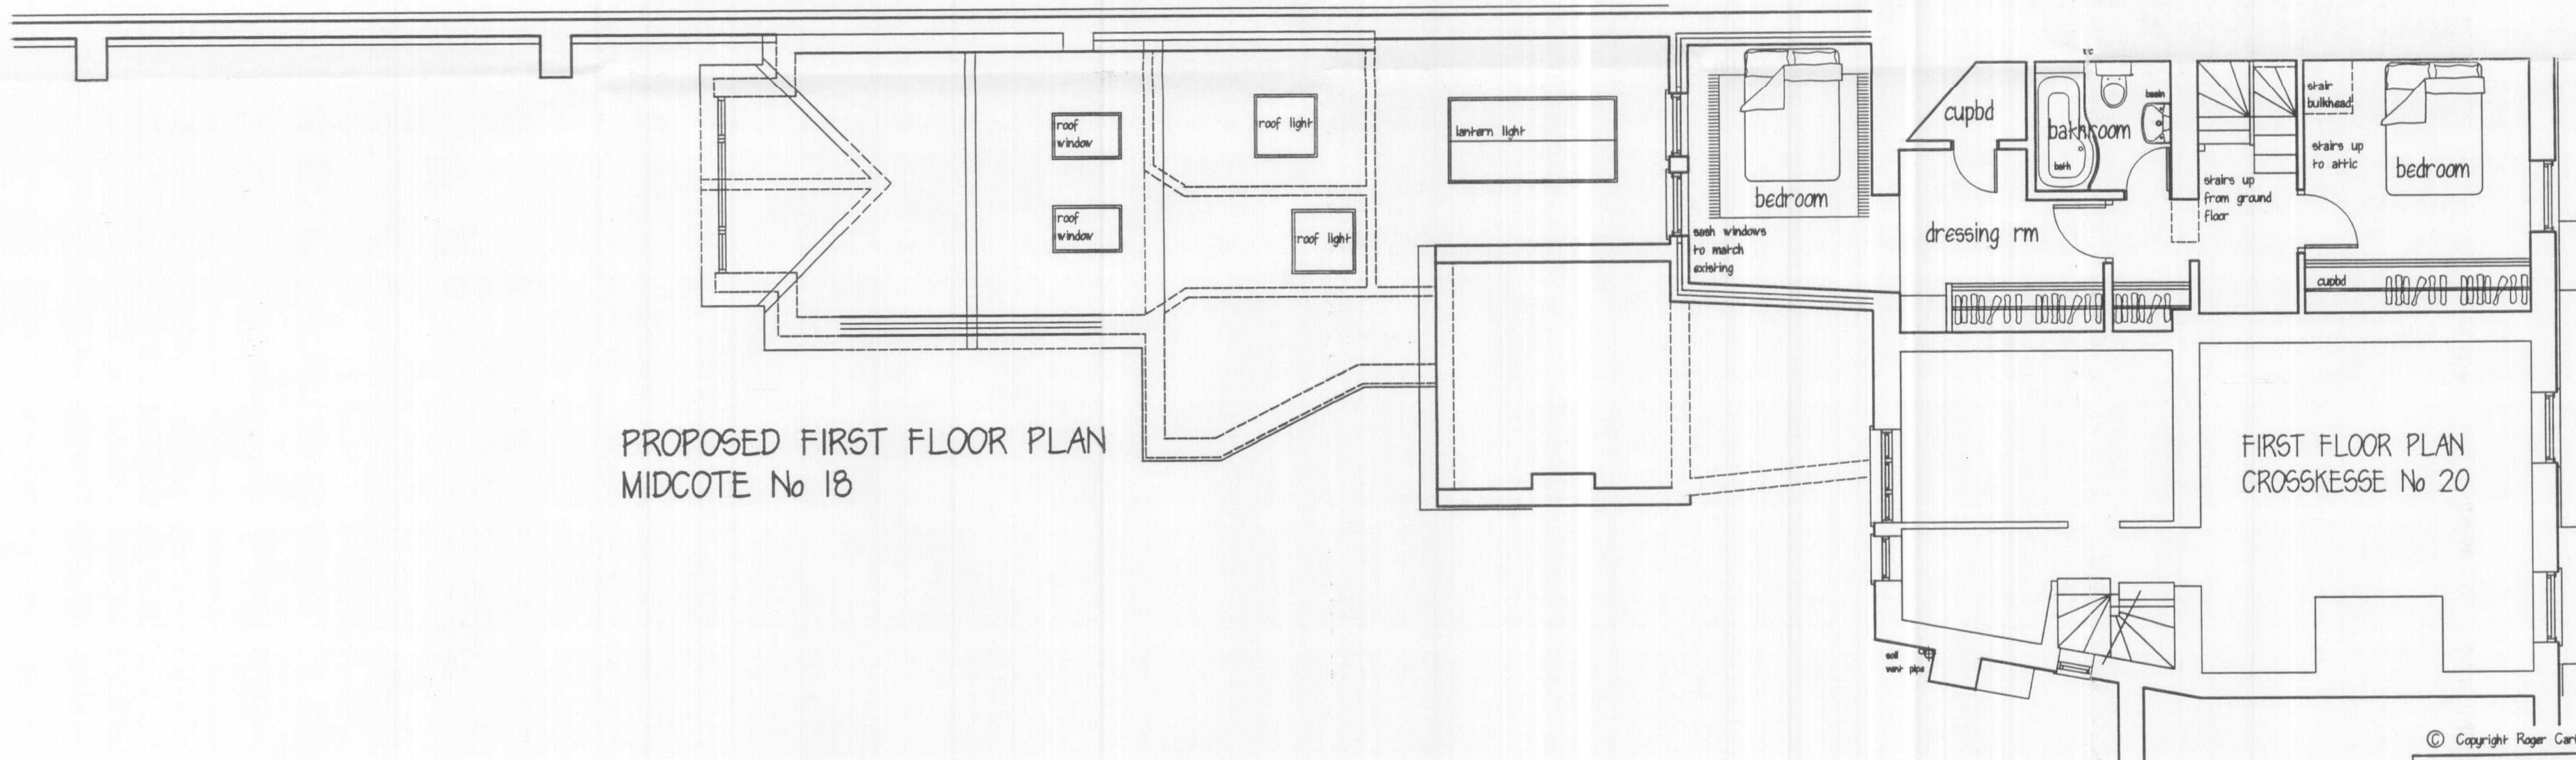

FIRST FLOOR PLAN
CROSSKESSE No 20

PLANNING DEPARTMENT
OFFICE COPY
17 DEC 2007
No.: 6 07748451

18 FORE STREET
OLD HATFIELD
PROPOSED PLANS

© Copyright Roger Carter ARIBA DipArch(Hons)

ROGER CARTER ARCHITECTS	
Chartered Architects	
47, The Ryde	
Hatfield Hertfordshire	
tel: 01707 258955/262035	
18 FORE STREET	
OLD HATFIELD HERTS	
PROPOSED EXTENSIONS & ALTERATIONS	
PROPOSED PLANS	
Date: November 2007	Drawing No:
Scale: 1:50	947105