





ELEVATION 1
1:100

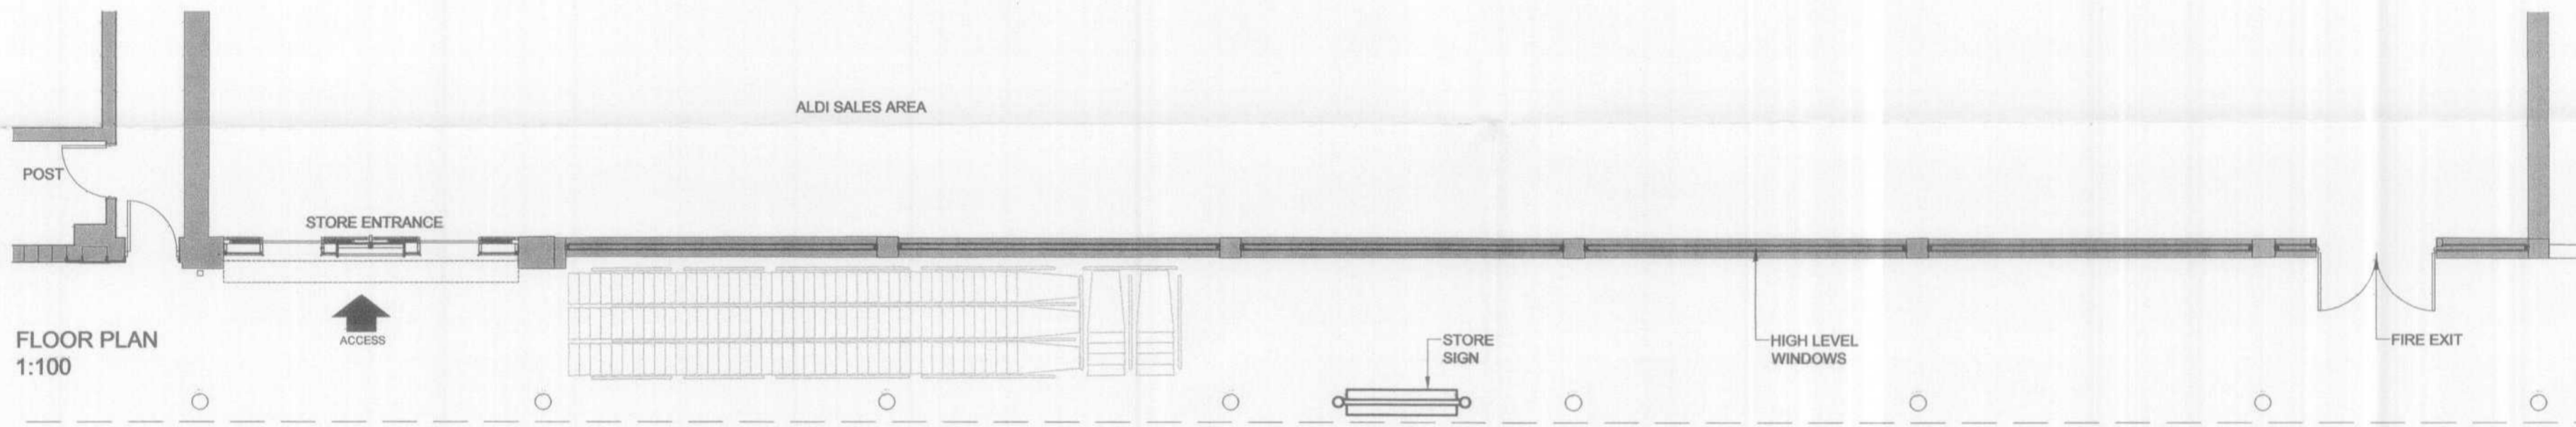

FLOOR PLAN
1:100

Revision	Date	Details
Project Proposed Aldi Store Comet Square Hatfield		
Client Aldi Stores Ltd		
Drawing Title Proposed Shop Front Floor Plan - Elevations		
Job No 1944	Drawing No 05	Revision A
Date 26/06/07	Scale 1:100 @A2	Drawn mb
Drawing checked by :-		Revision checked by :-

No: 5/07/12/18/22
 WELWYN HATFIELD
 PLANNING
 OFFICE COPY
 13 AUG 2007

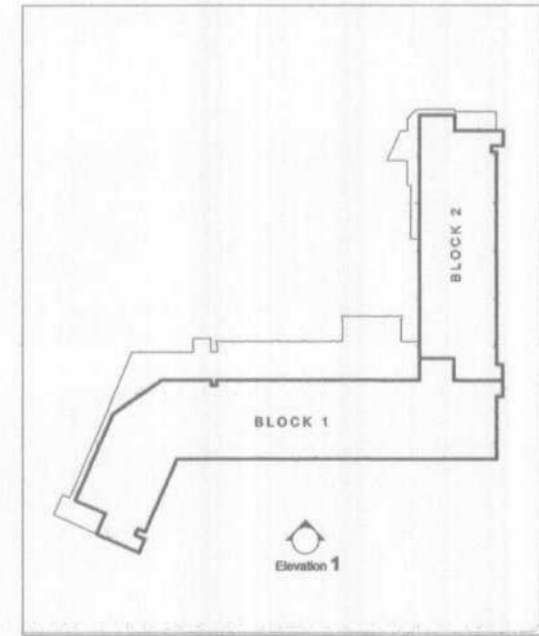

CHARTERED ARCHITECTS
AK HARRIS
 PARTNERSHIP

THE STUDIO 101 LONDON ROAD READING RG1 5BY
 TEL: 0118 9507700 FAX: 0118 9568642
 Reading . Wakefield . Milton Keynes . Manchester