



CARBONE HILL

THE WARREN

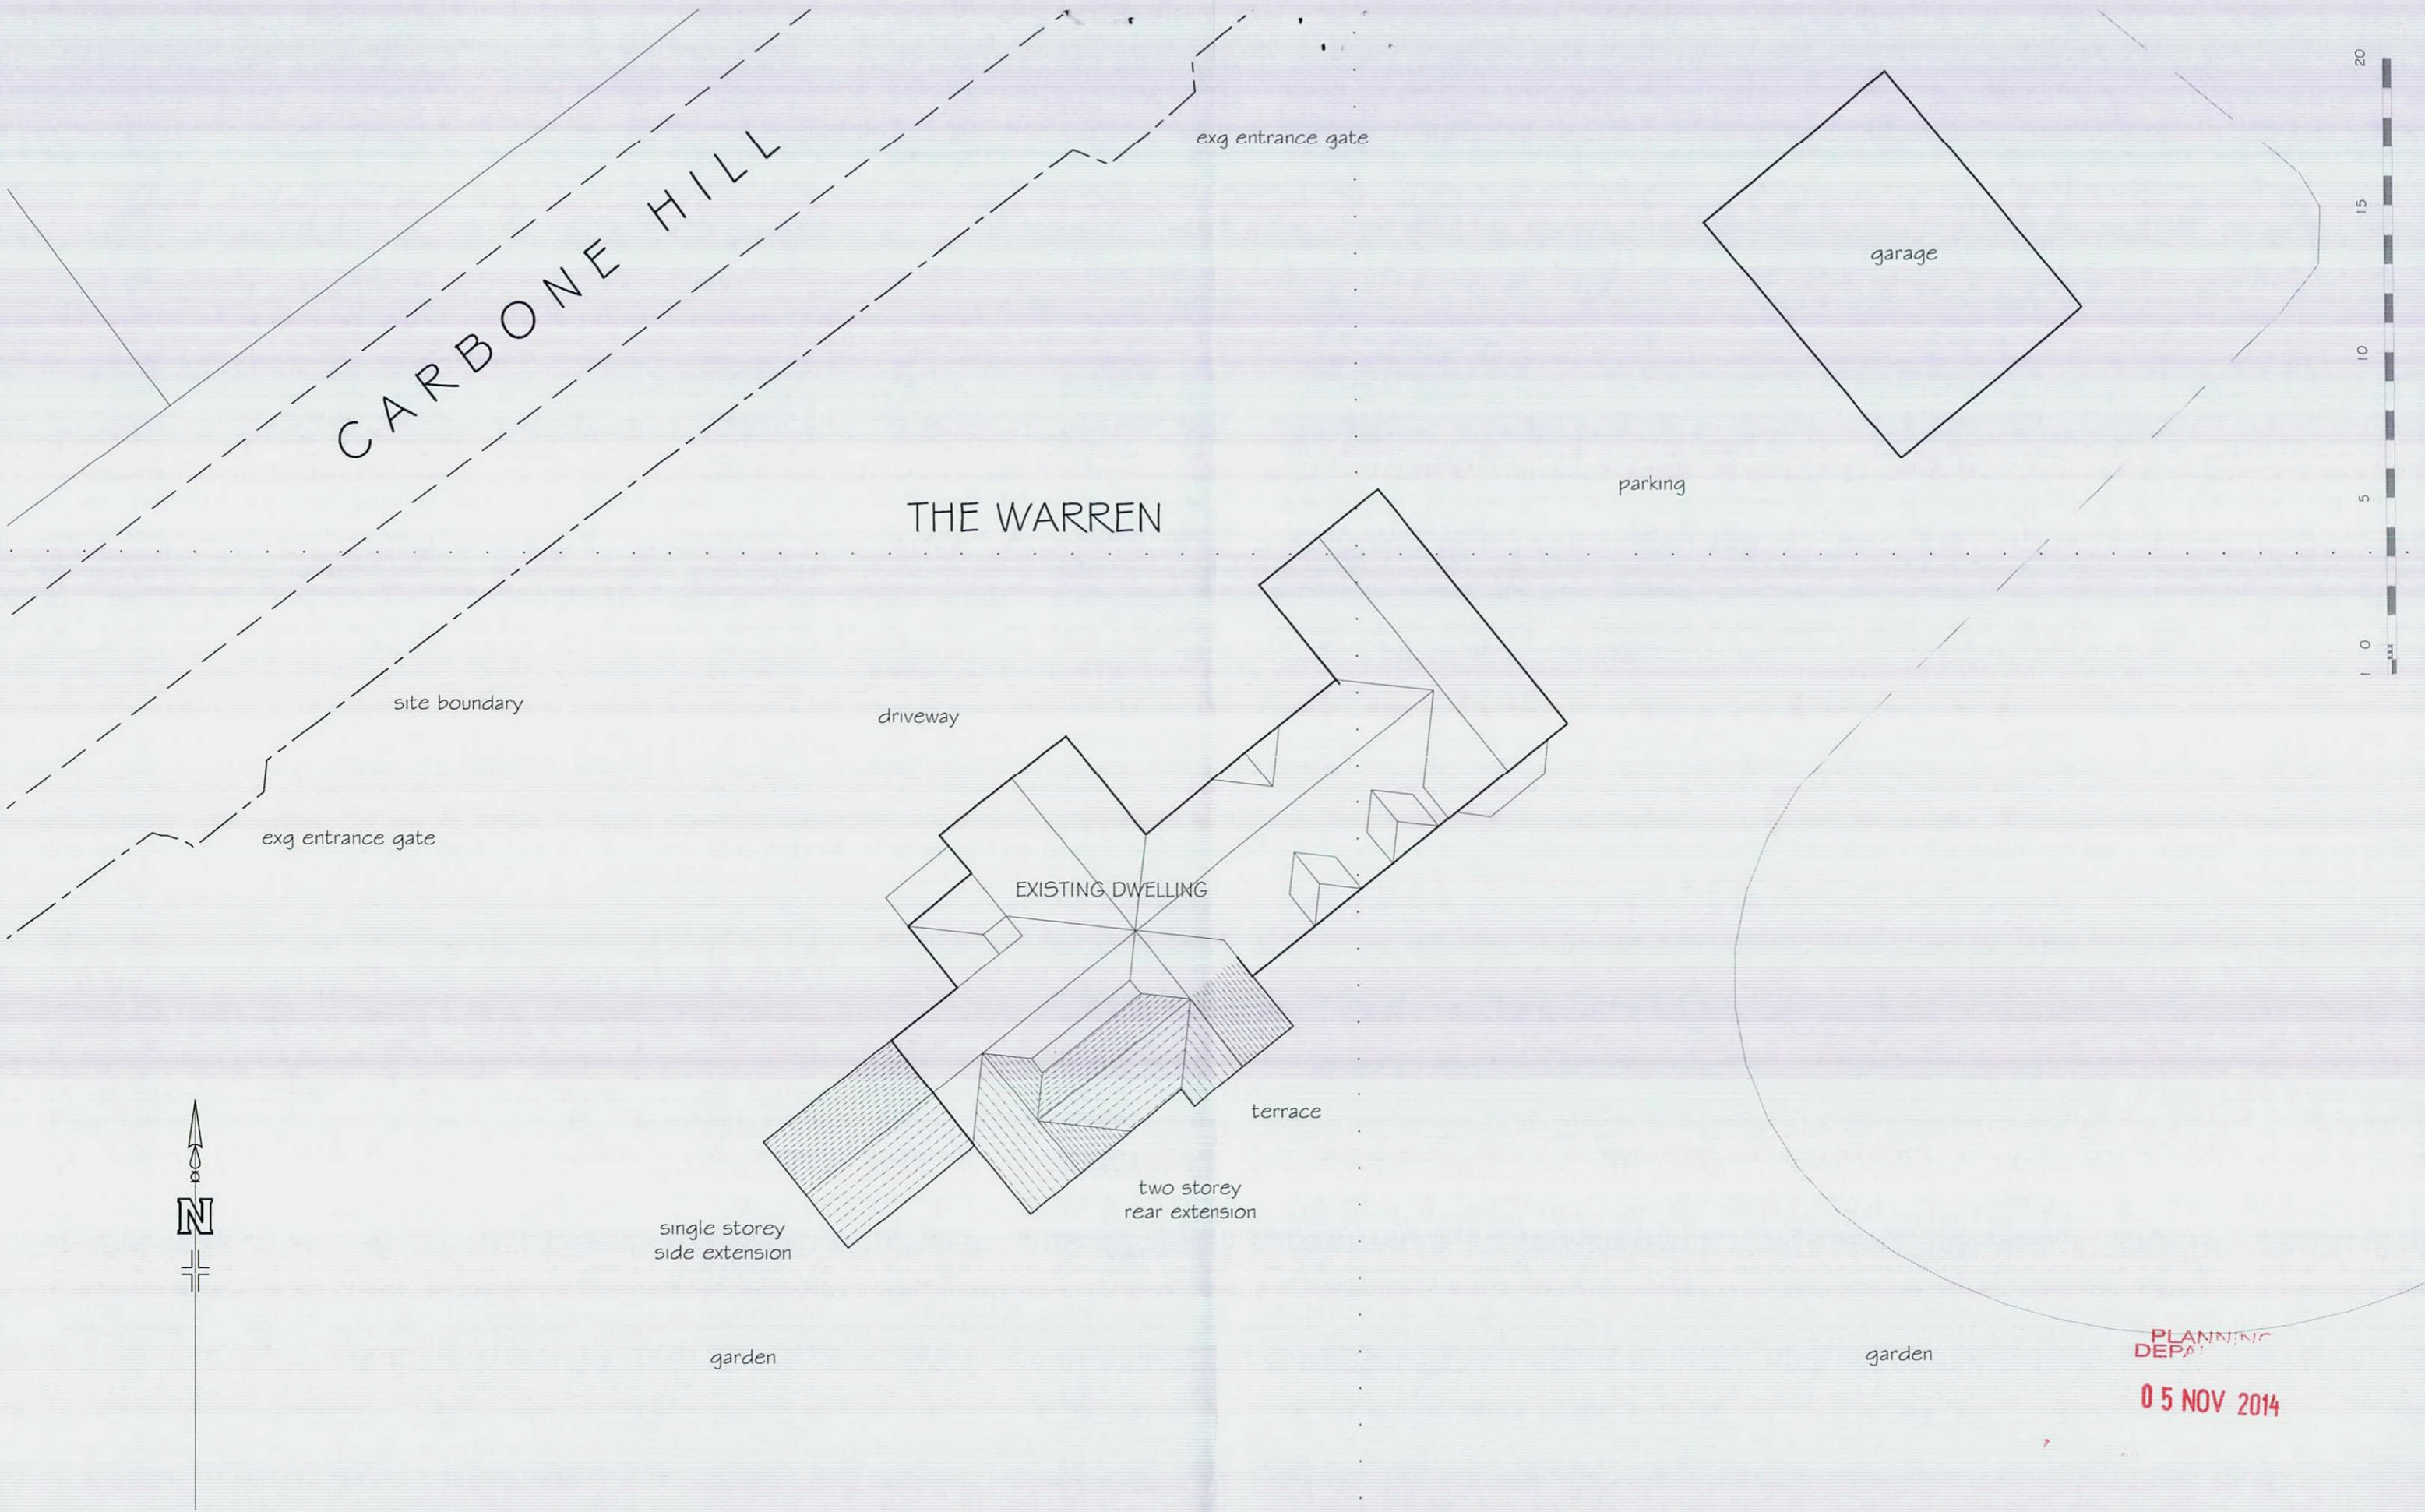

PLANNING  
DEPT  
05 NOV 2014

 

**PNA**

The Old Reading Room, 32 High Road  
 Essendon, Hatfield, Herts. AL9 6HW  
 Tel: 01707 276595 Fax: 01707 260024  
 Copyright © email: info@pna.eclipse.co.uk Do Not Scale

The Warren  
 Carbone Hill  
 Northaw Herts EN6 4PL

Scale: 1:200  
 Date: October 2014

Permitted Development Extension  
 Site Plan : Proposed

Drng. No  
 732 / SP3