


0 1m 5m 10m

Scale
0
1m
5m
10m

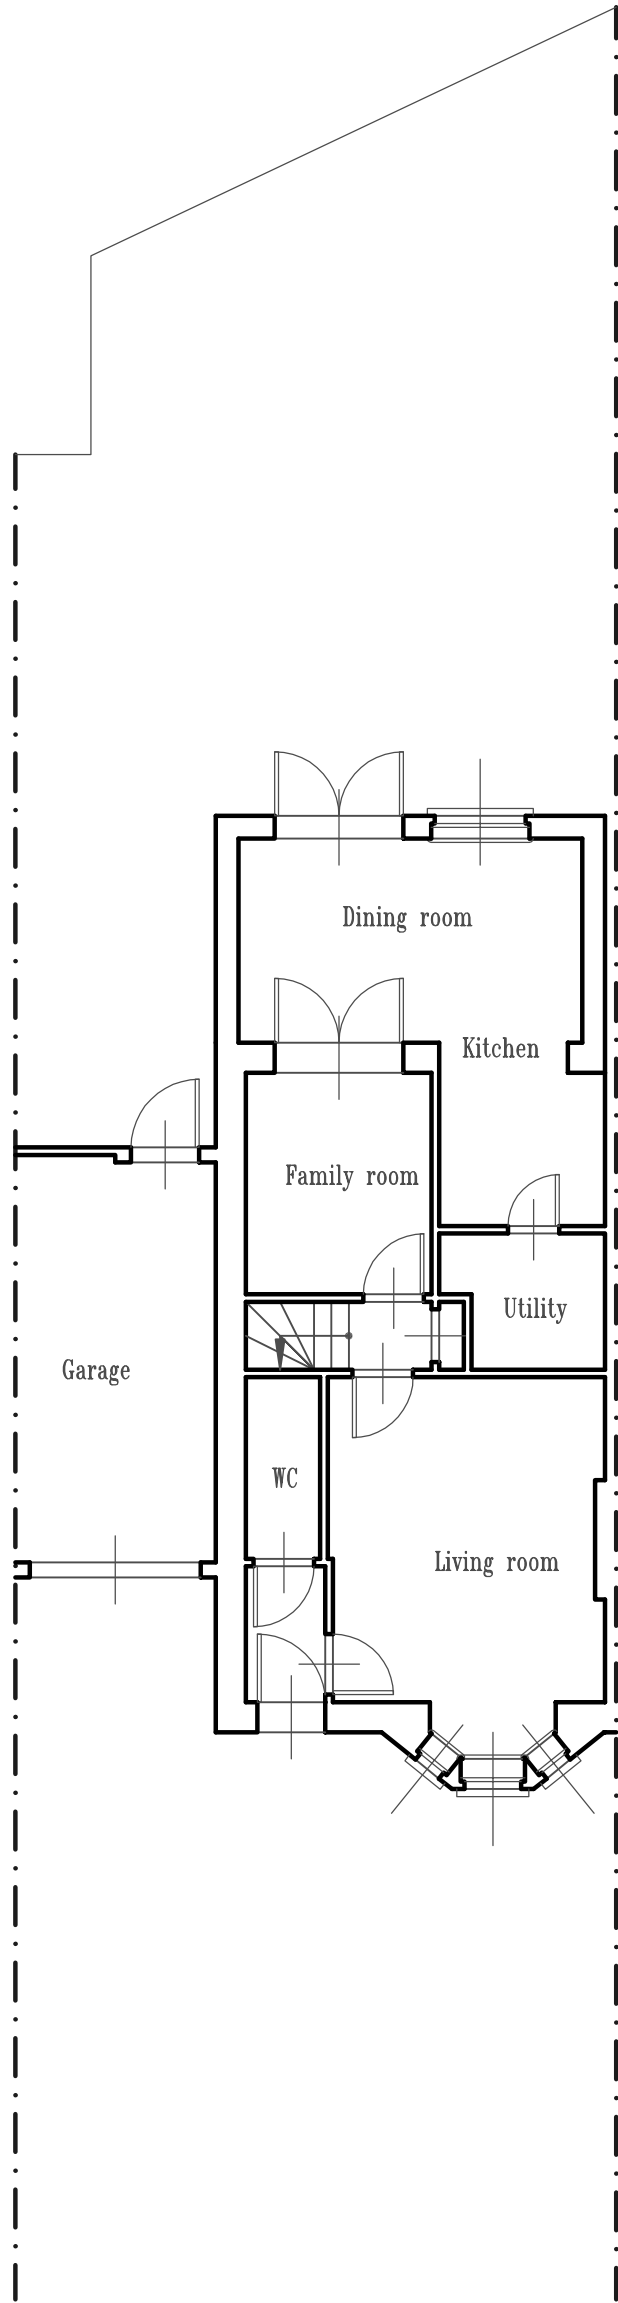

Proposed Site Plan

Client; **LDP**
Leads Design Partnership
 Chartered Architects, Engineers and Surveyors
 Planning Supervisors and Construction Project Managers
 Site: 86 Chestnut Road Enfield EN3 6SY Tel: 01992 787 937

Rev Dele & Mrs I Agbelusi

5 Cornflower Way
Hatfield. AL10 9FY

Drawing;
Proposed Site Plan

Date	Pr/Drawing Number	Scale
July 2018	LDP/413/08/A	1:100 @ A3

The copyright of this drawing is vested in the Architect and must not be copied or reproduced without his written consent. Figured dimensions only are to be taken from this drawing. All Contractors must visit the site and be responsible for taking and checking all dimensions relative to this work. IF IN DOUBT ASK.

08