


NOTES © Copyright reserved

All dimensions must be checked on site. Do not scale this drawing. Use only figured dimensions. The contractor is responsible for taking and checking all dimensions and levels.


Revisions: Date:

PLANNING DEPARTMENT  
12 OCT 2017  
RECEIVED

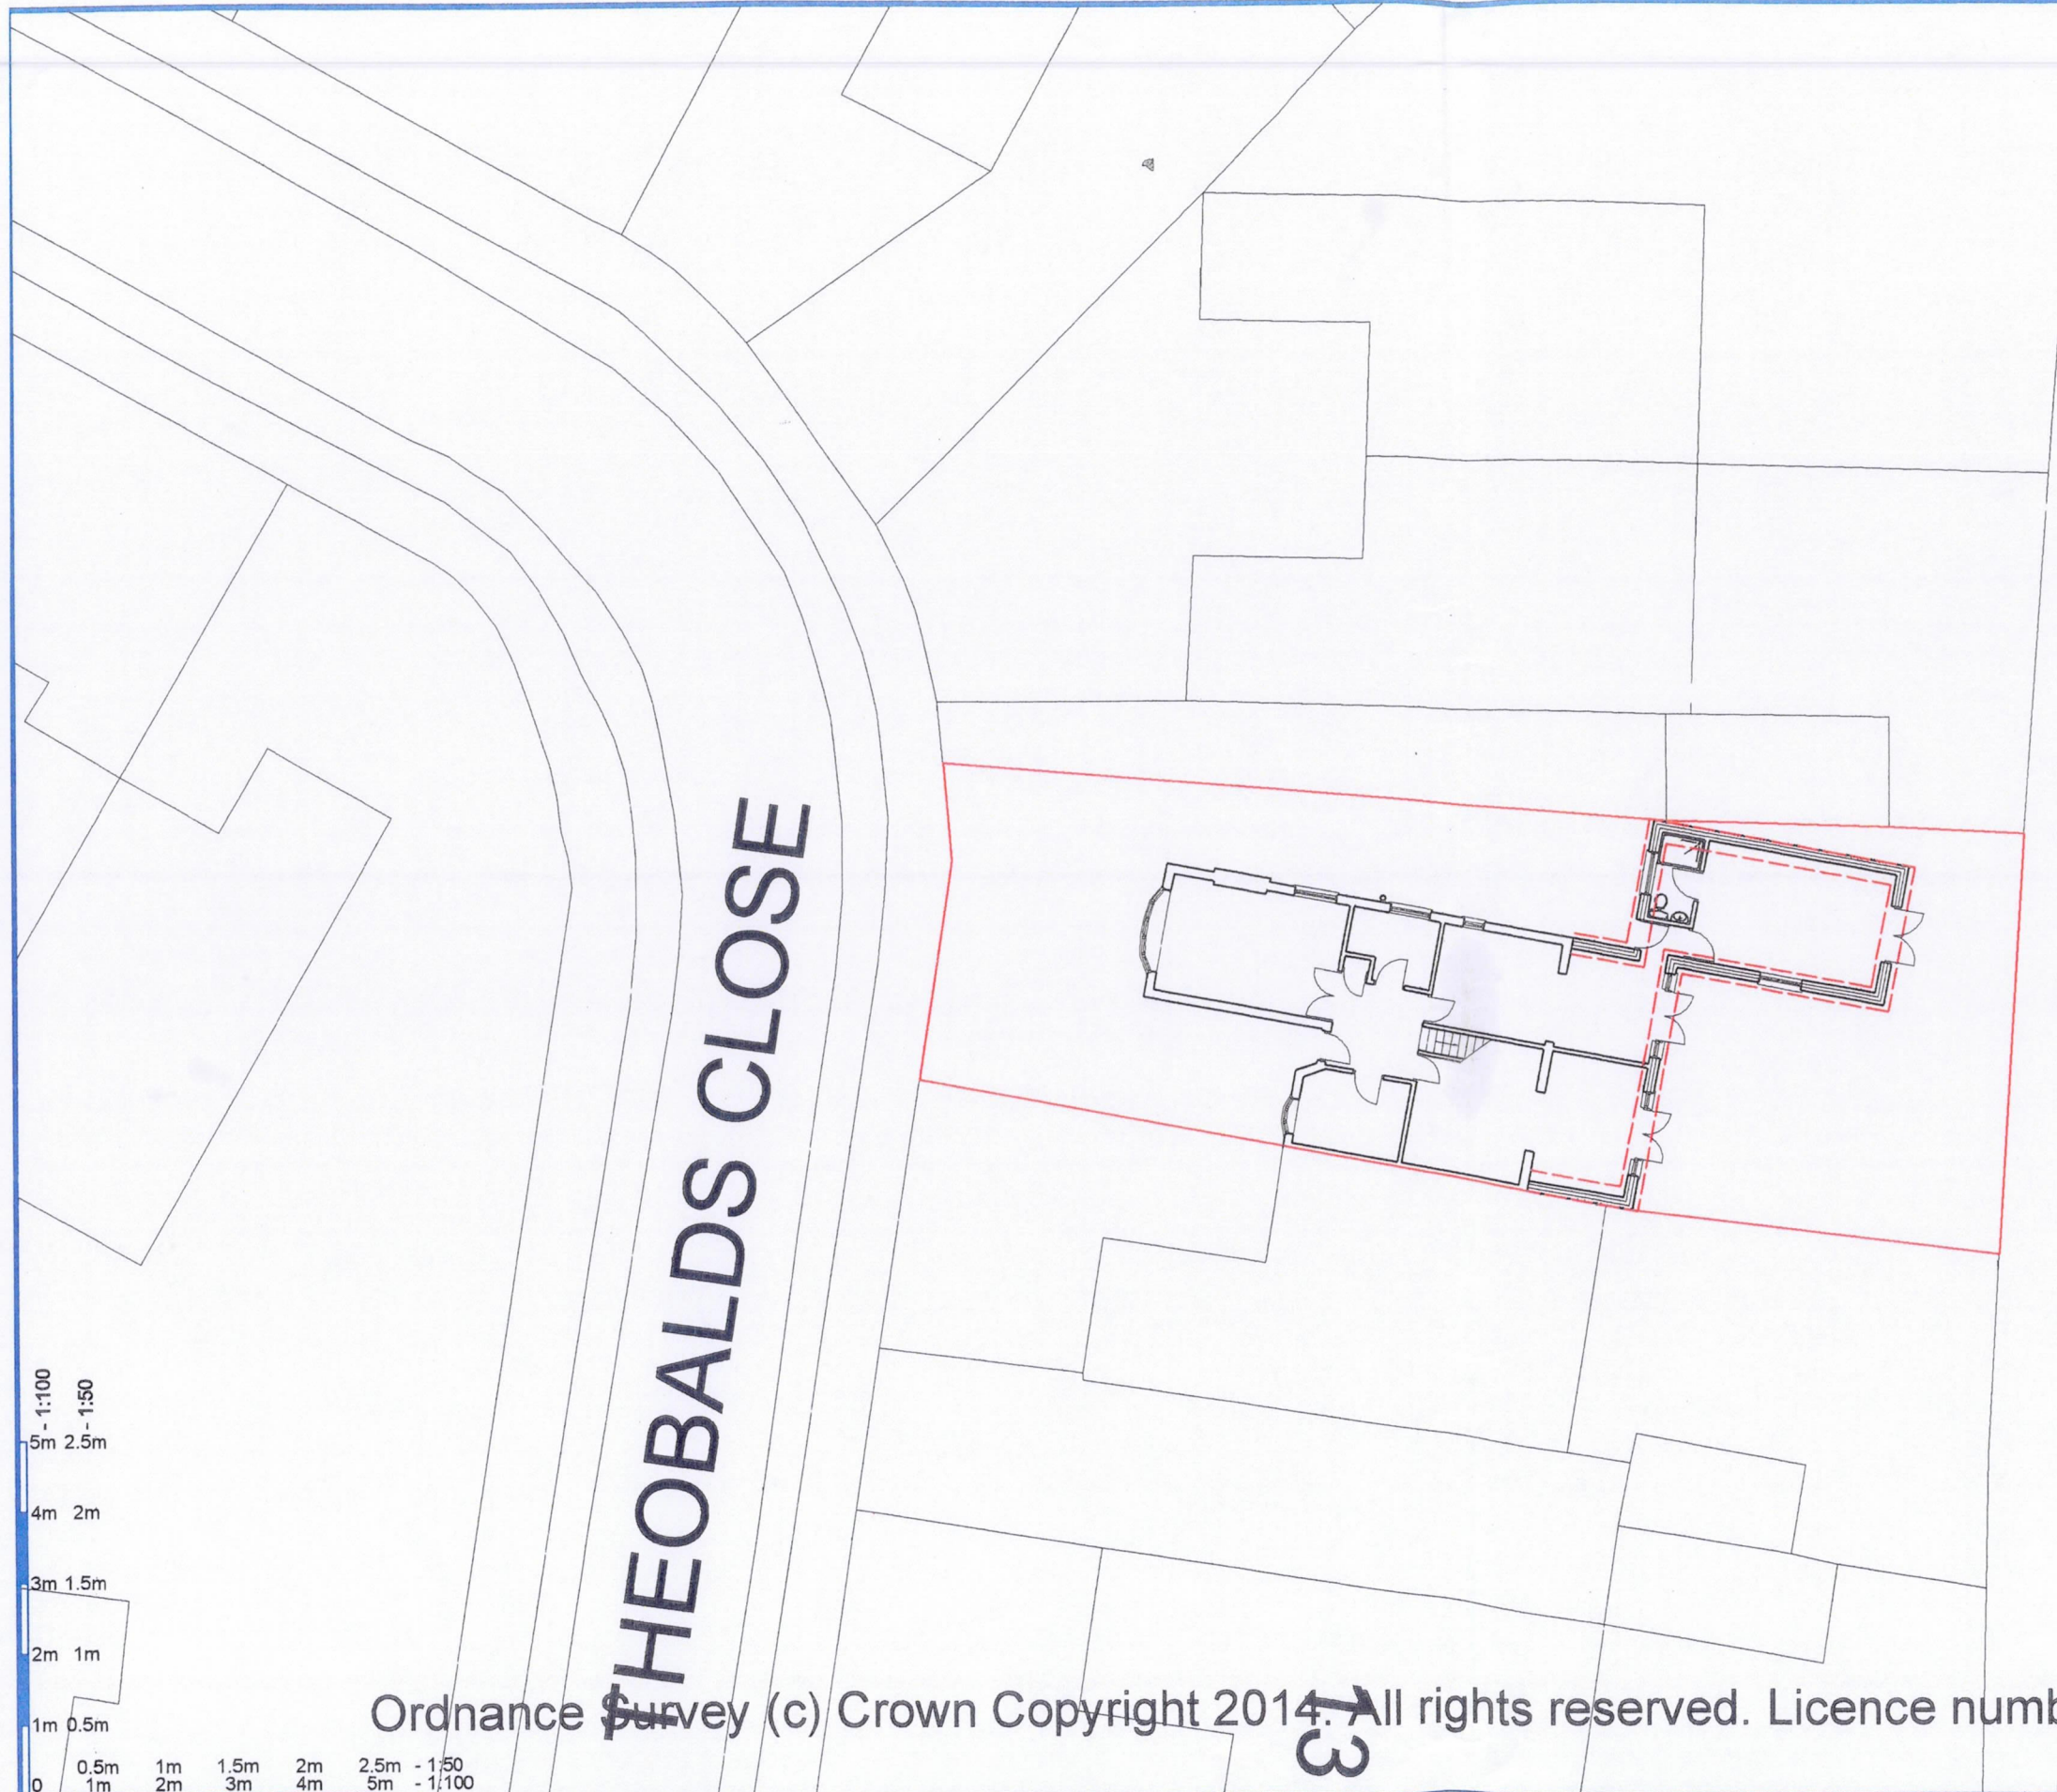

5m 2.5m  
4m 2m  
3m 1.5m  
2m 1m  
1m 0.5m  
0 0.5m 1m 1.5m 2m 2.5m - 1:50  
1m 5m - 1:100

THEOBALDS CLOSE

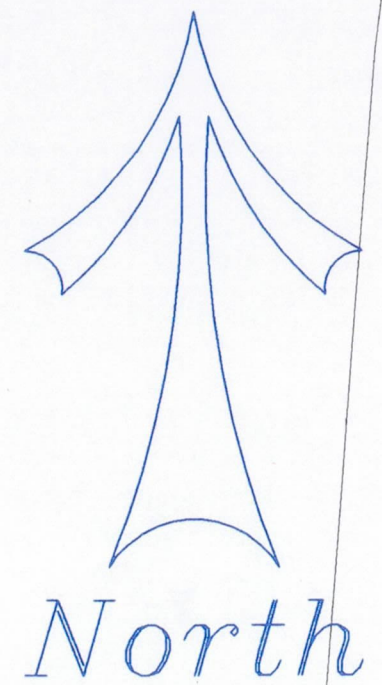

Ordnance Survey (c) Crown Copyright 2014. All rights reserved. Licence number 100022432

A3

**Paul Samson**  
Chartered Surveyors

**The Glasgow Stud**  
Burnt Farm Ride  
Crews Hill  
Enfield, EN2 9DY  
Tel. 020 8350 6070  
E mail: plansam@plansam.com



Project:  
9 Theobalds Close  
Cuffley  
Herts  
EN6 4HH

Drawing Title:  
Proposed Side and Rear Extensions  
Proposed Site Plan

Client:

Scale:  
1:200  
Date:  
Mar. 14  
Drawn:  
BS/PKS

Dwg. No.:  
1779 - 05e

Checked:  
Rev.