

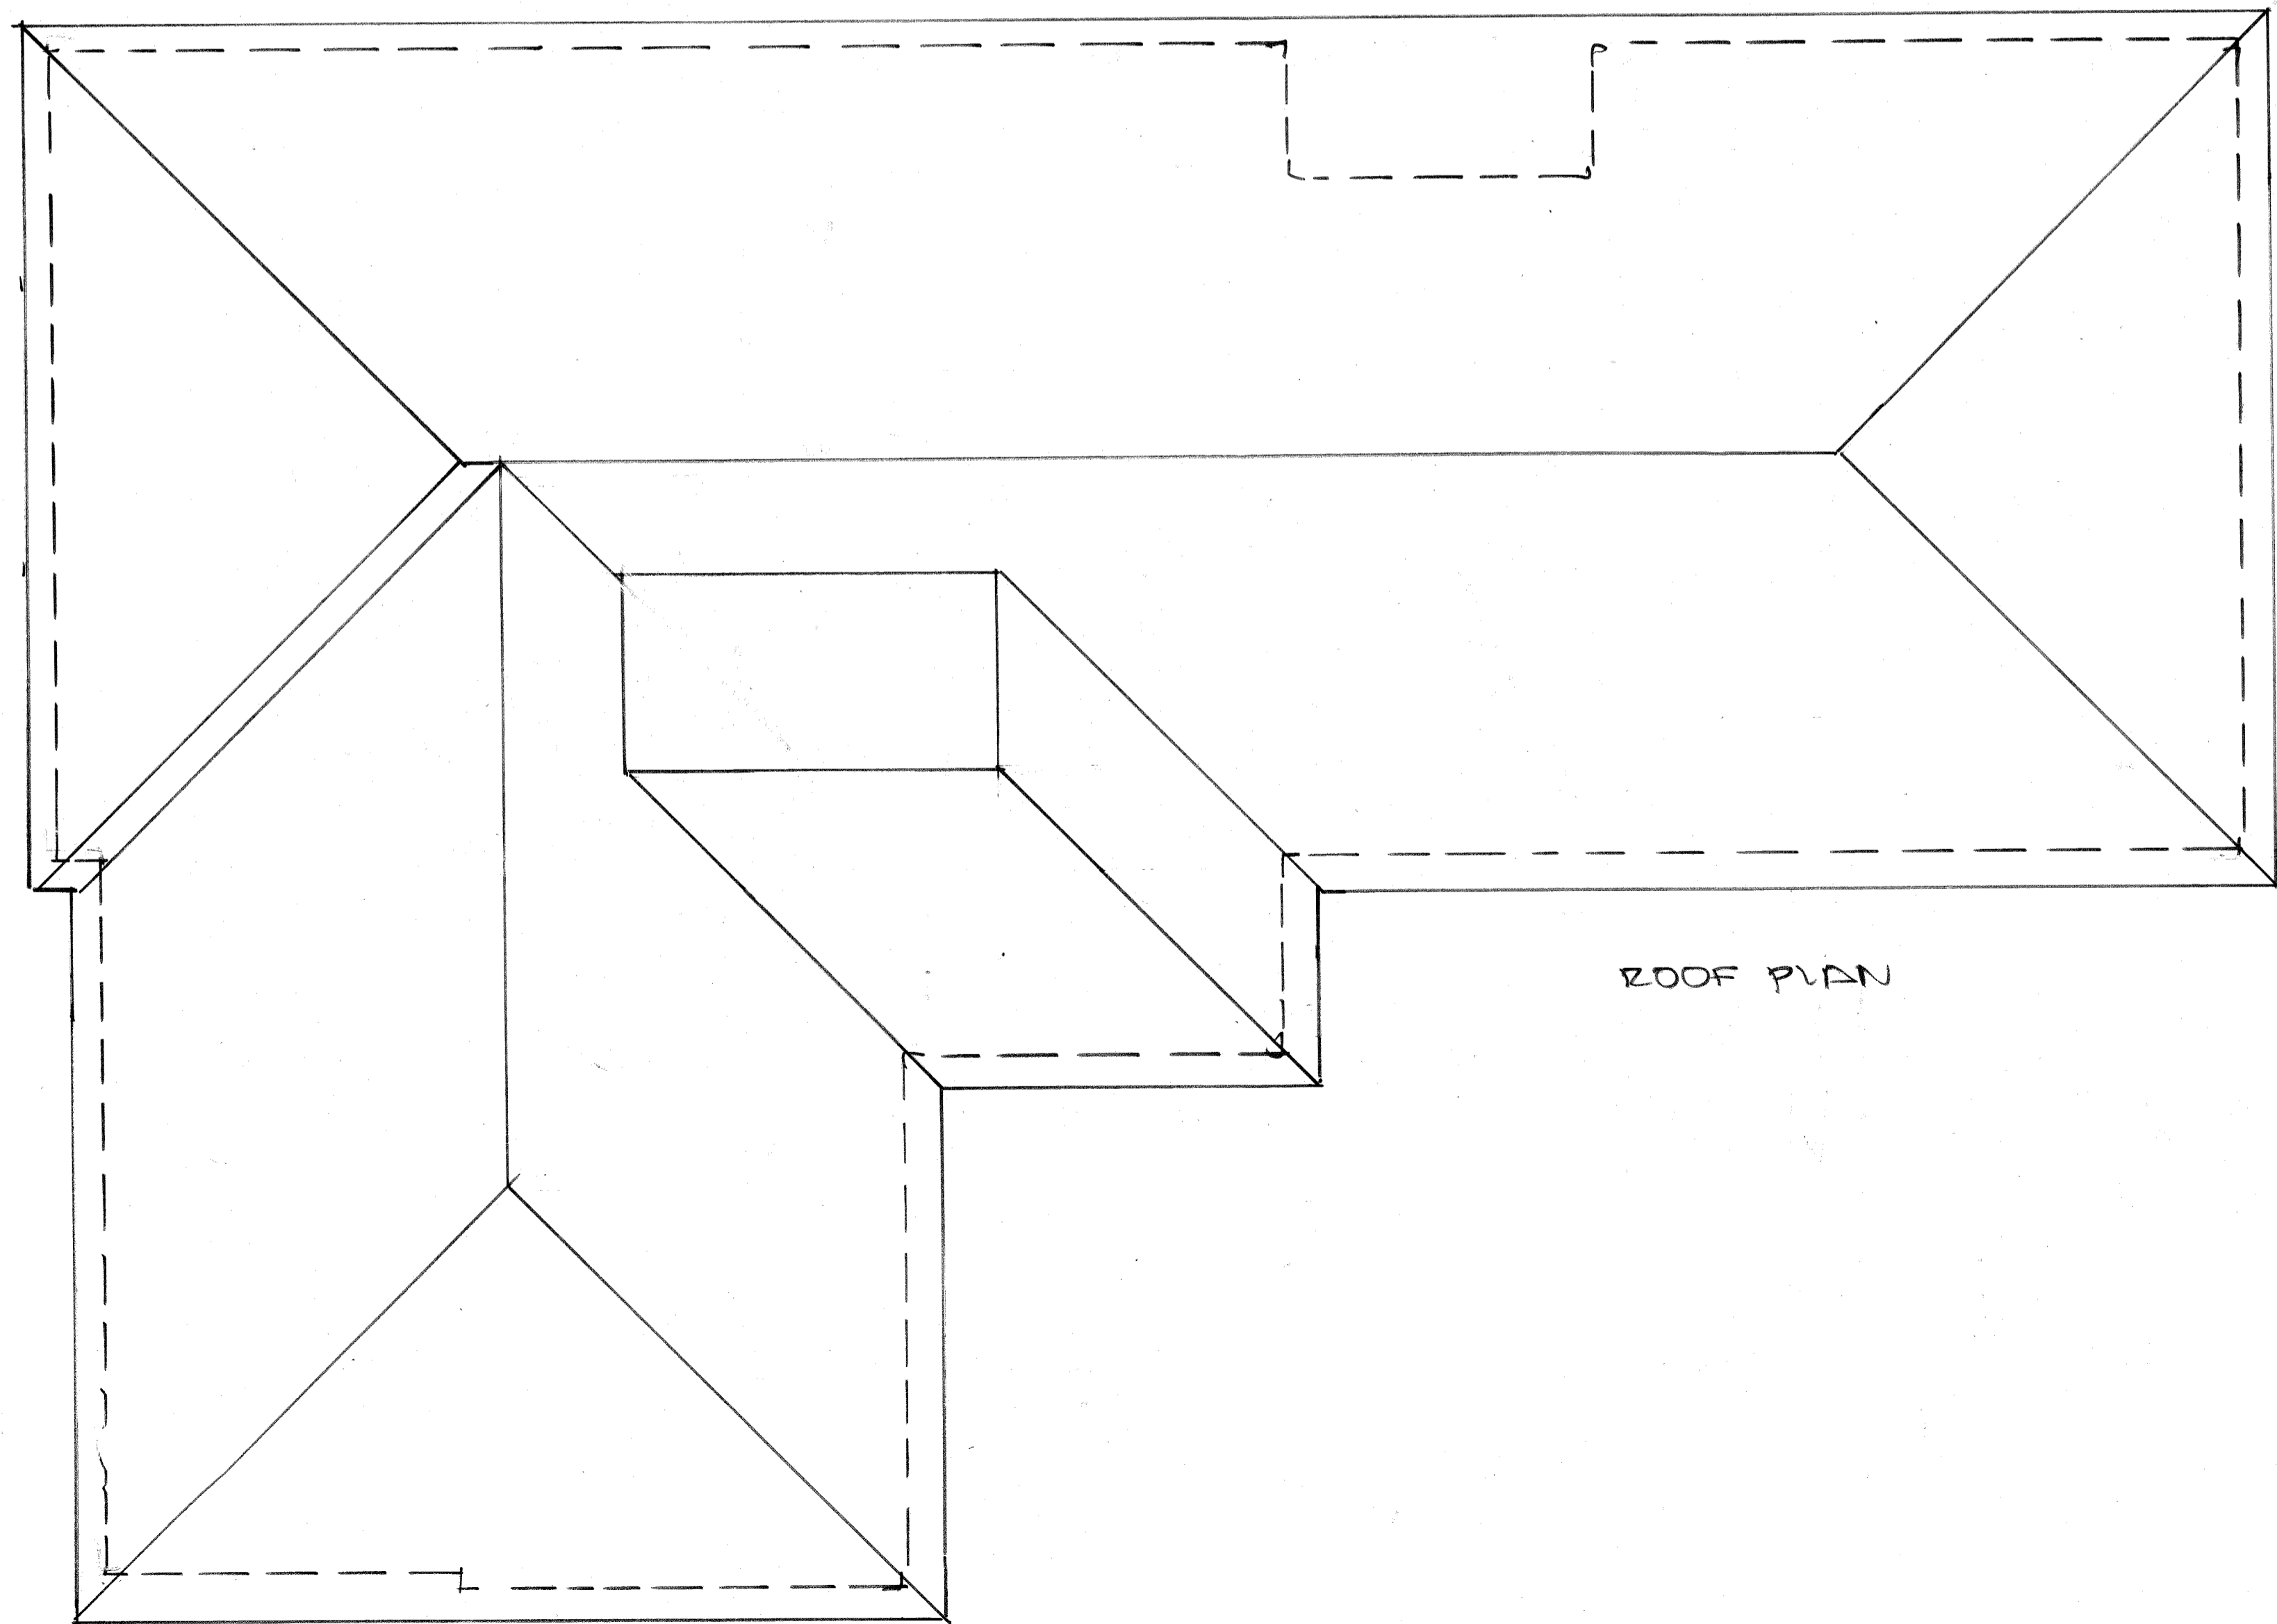


REAR ELEVATION.

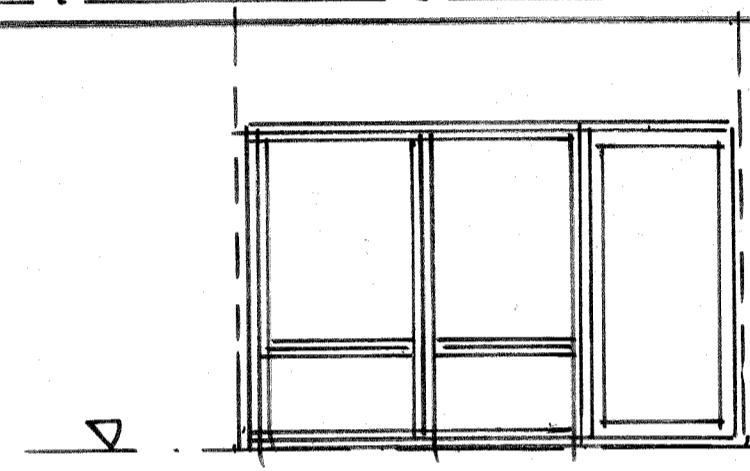


ROOF PLAN

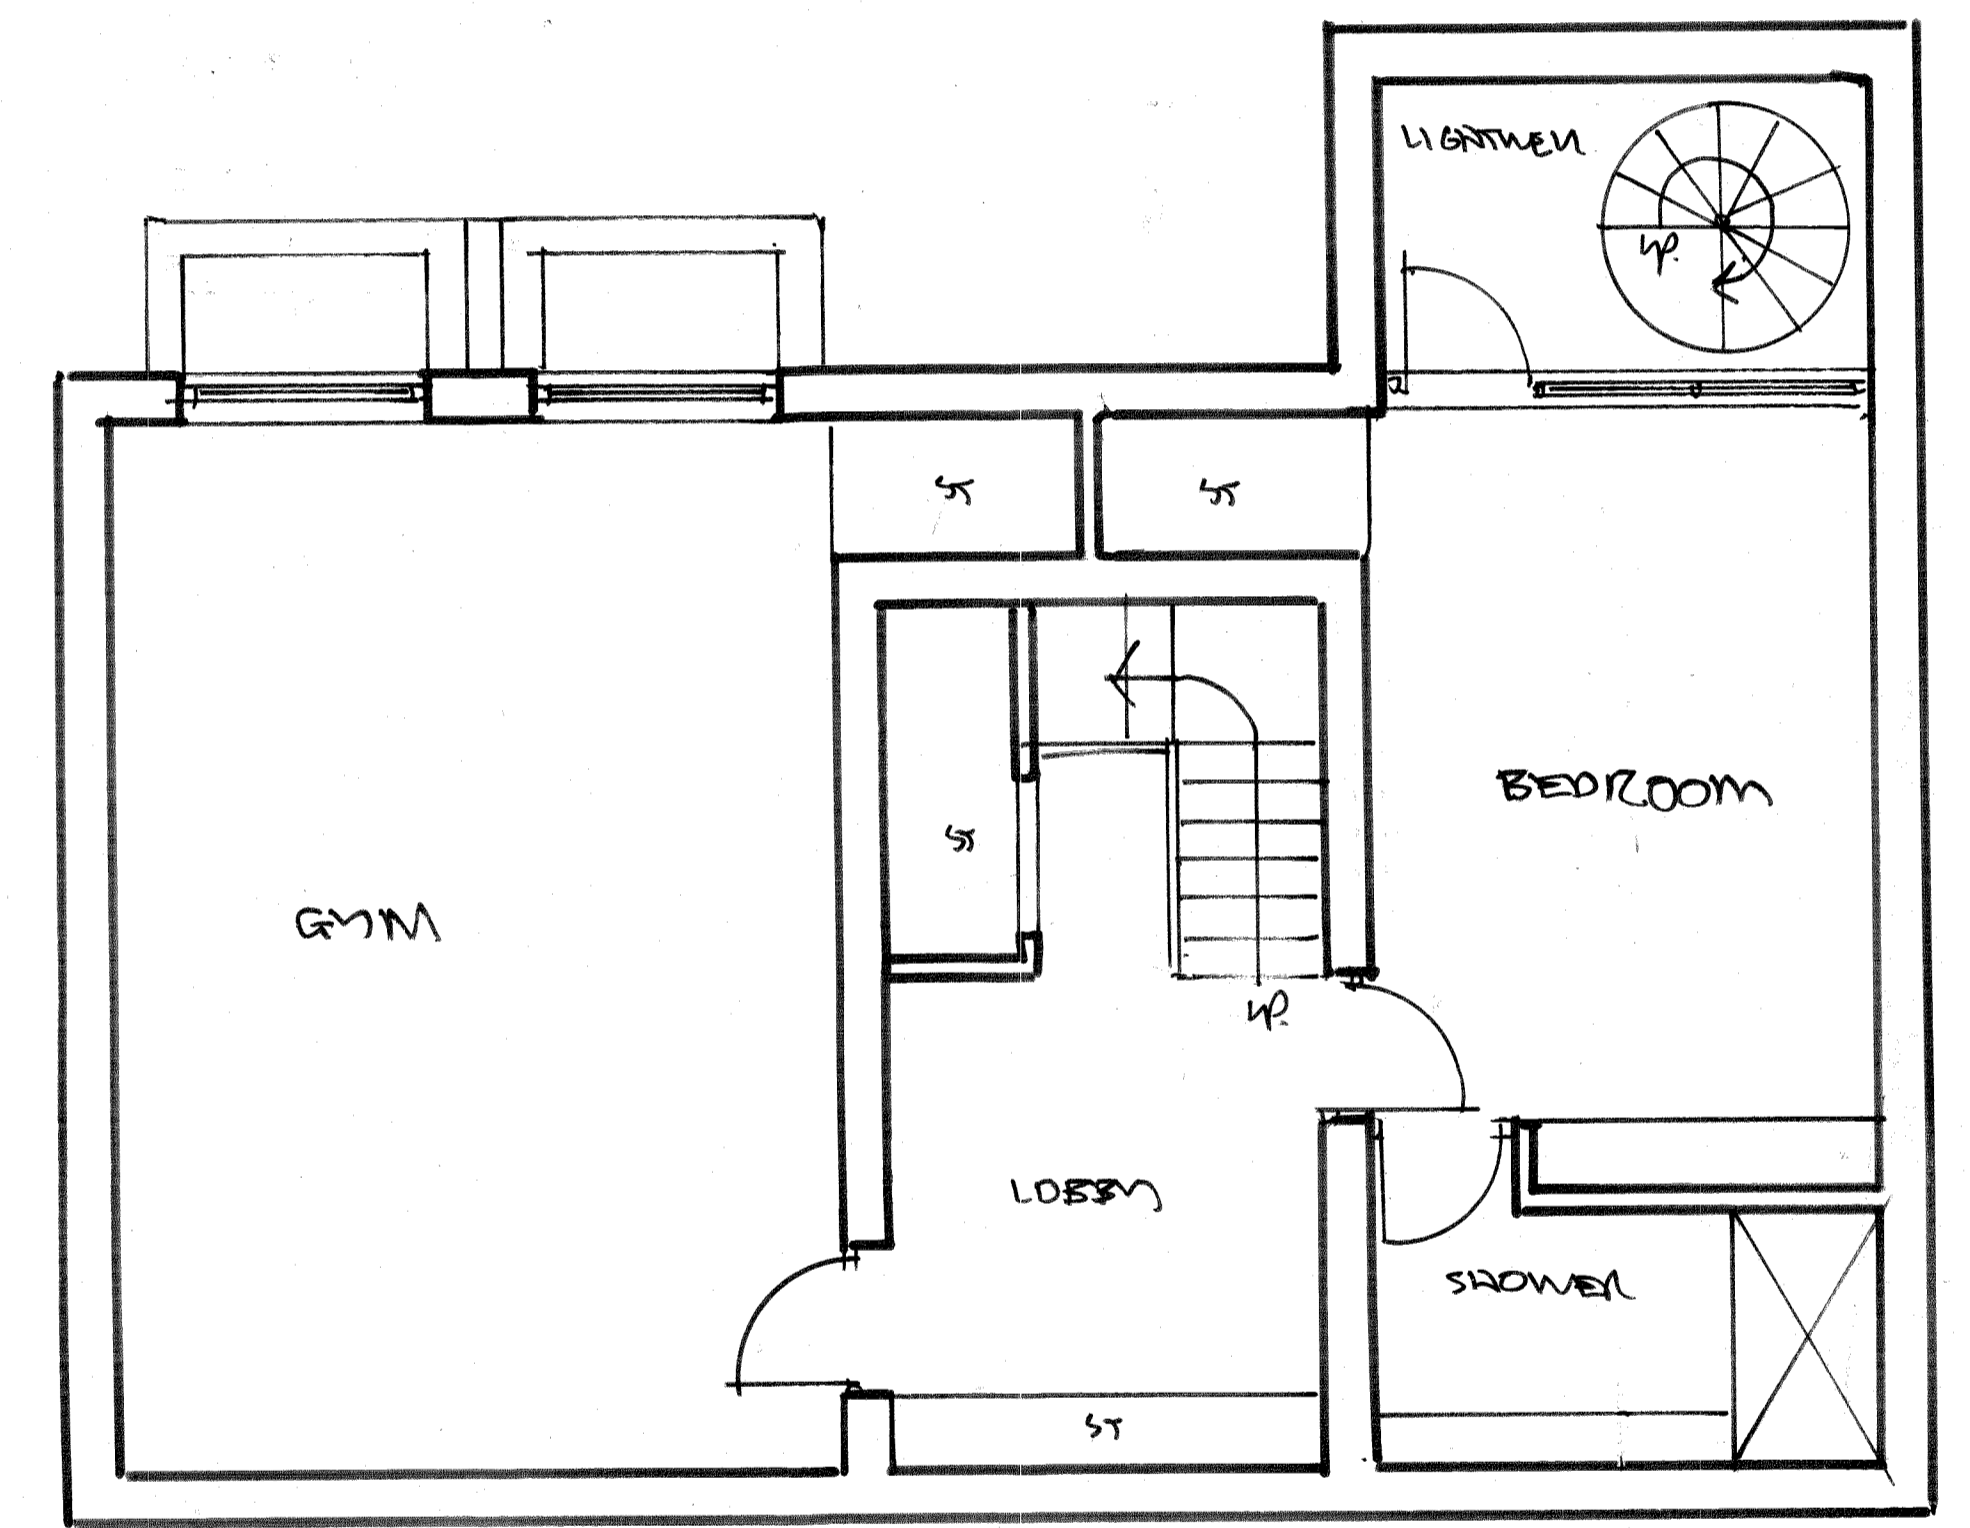

BASEMENT PLAN.

A1

 

Rev.	Date	Comments.
Howard Pease Architects		
Old Batford Mill, Lower Luton Road, Harpenden, Hertfordshire, AL5 5BZ Mobile: 07749 173672		
Client:		
Project: 12 WILKINS GREEN LANE HARPENDEN		
Title: PLANS & ELEVATIONS PROPOSED.		
Scale:	1:50	Date: AVG. 2021
Drawing No.	WGL/2021/03.	Revision: