




Proposed Front Elevation

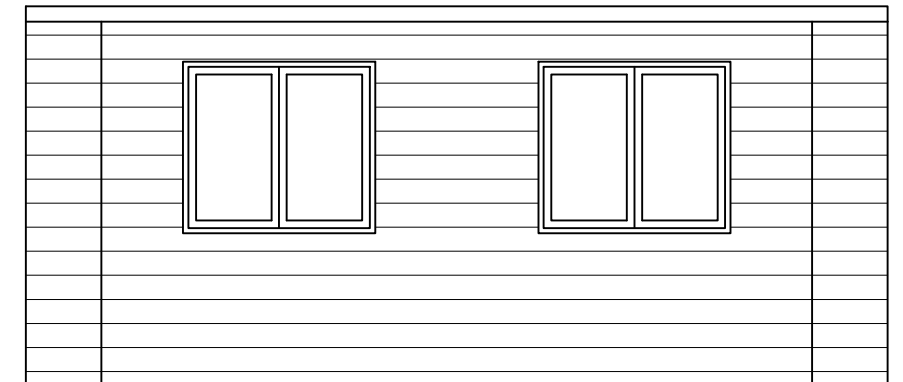


Proposed Side Elevation

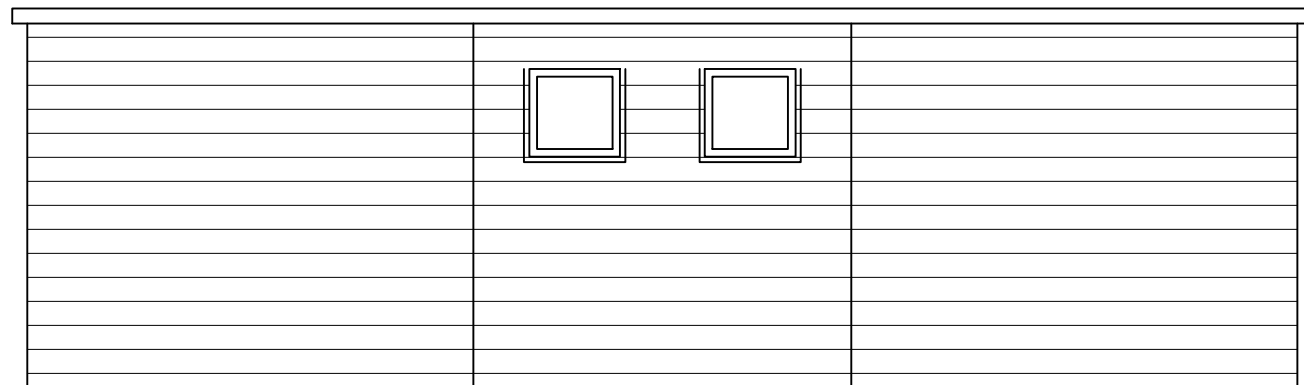

Proposed Rear Elevation

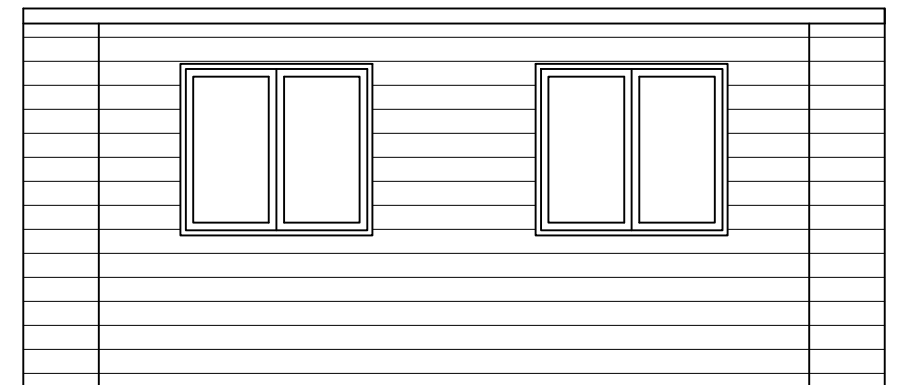

Proposed Side Elevation

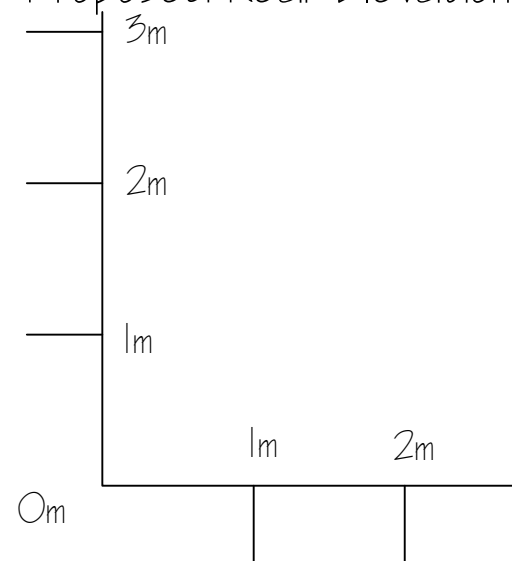

Rev.	Amendment	Date
title Single storey garden outbuilding		
drawing Proposed Elevations		
job 85 Bramble road		client Mr & Mrs Lane
date May 2020	scale 1:100@A3	drawn by PD 12.05.20
drawn by  anig developments - herts 14 Old rectory drive, Hatfield, Herts, AL10 8AF T: 01707 261927 M: 07894 761012		