



· SIDE ELEVATION ·

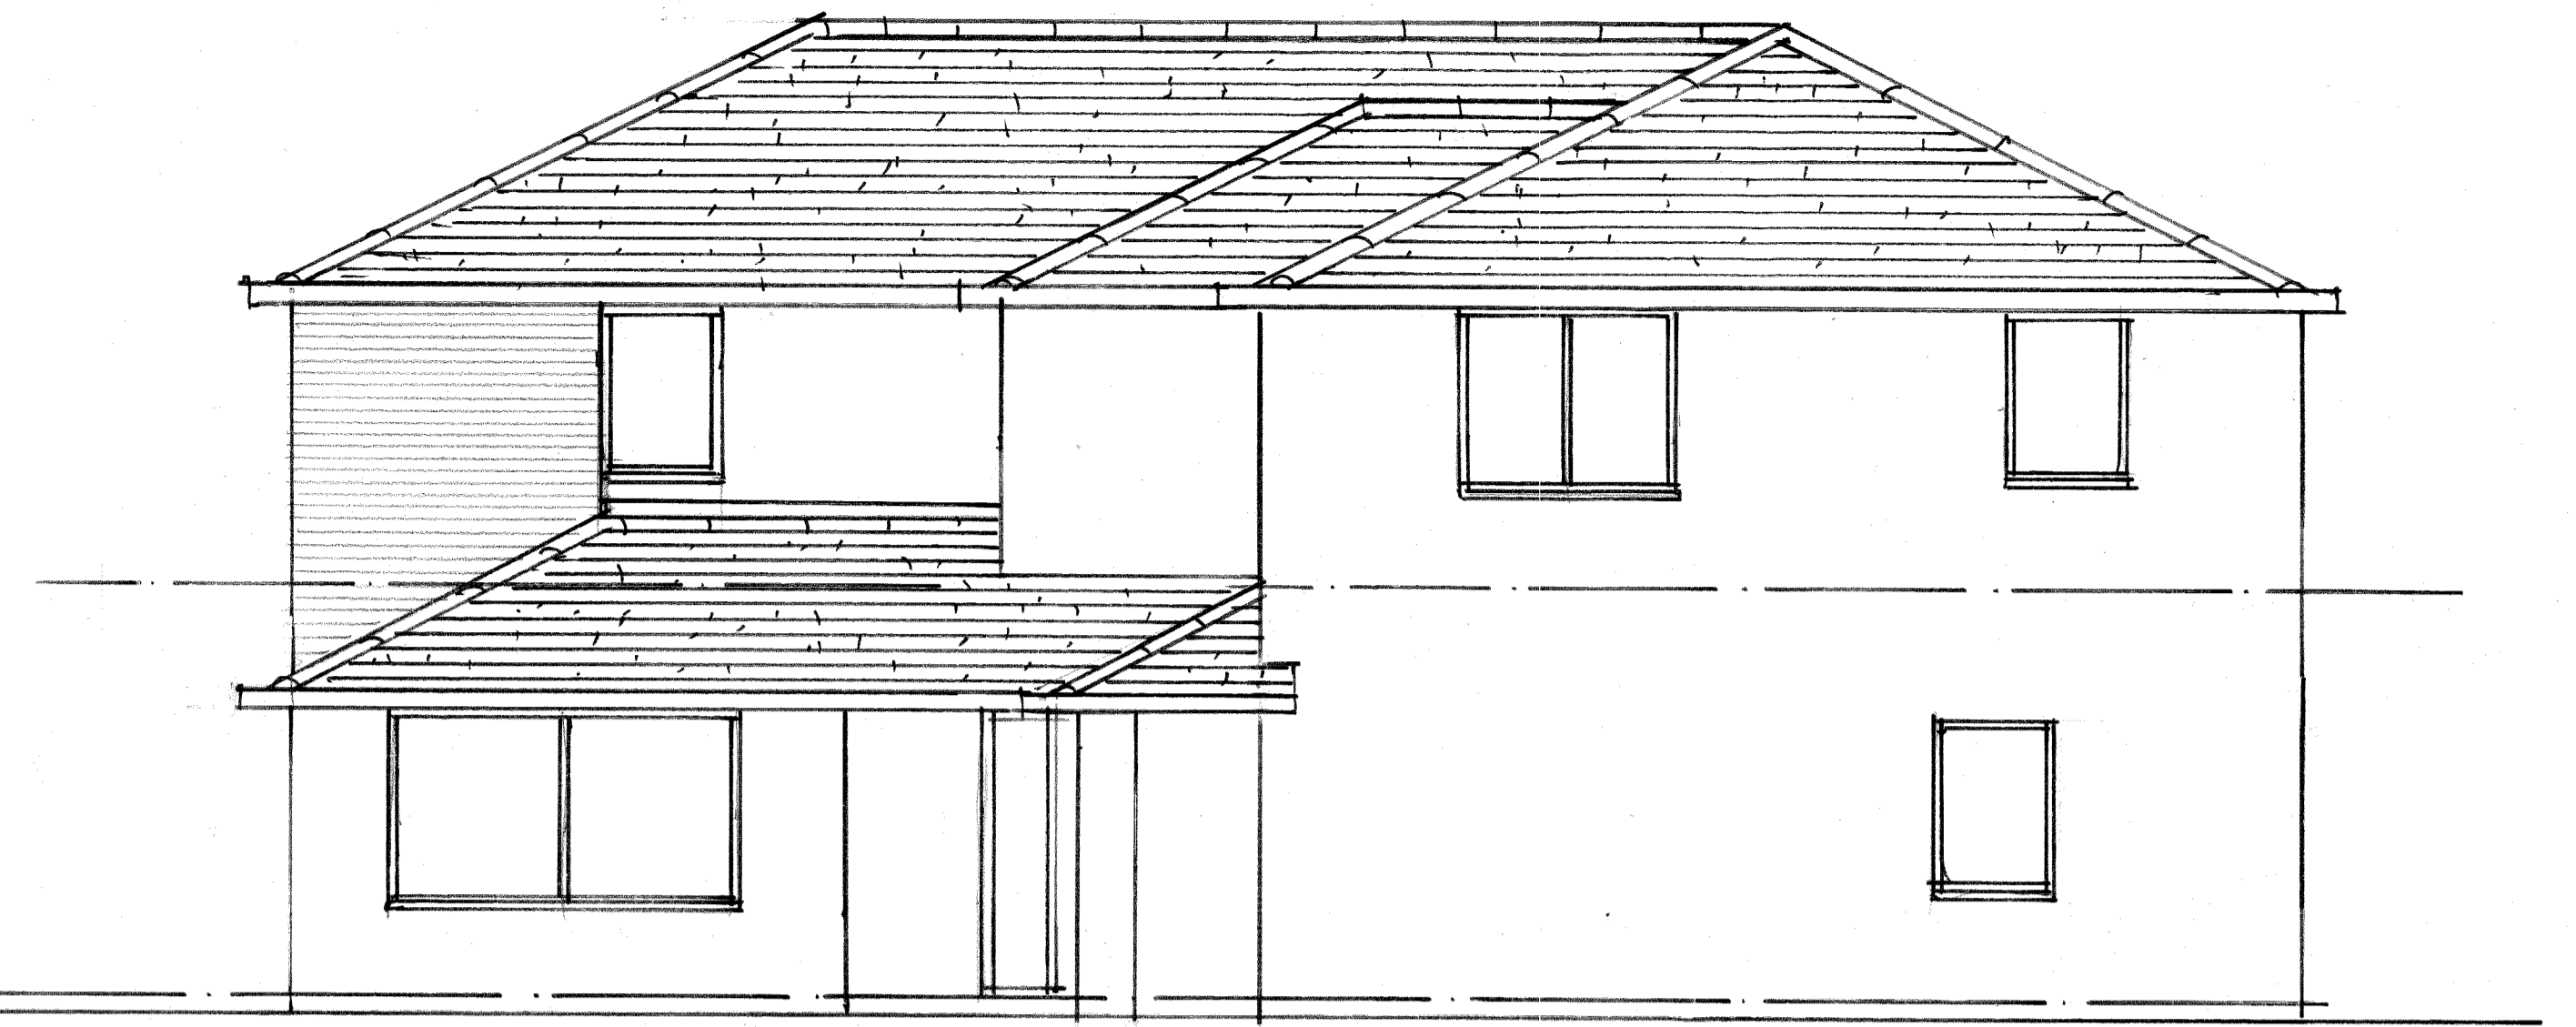

· SIDE ELEVATION ·

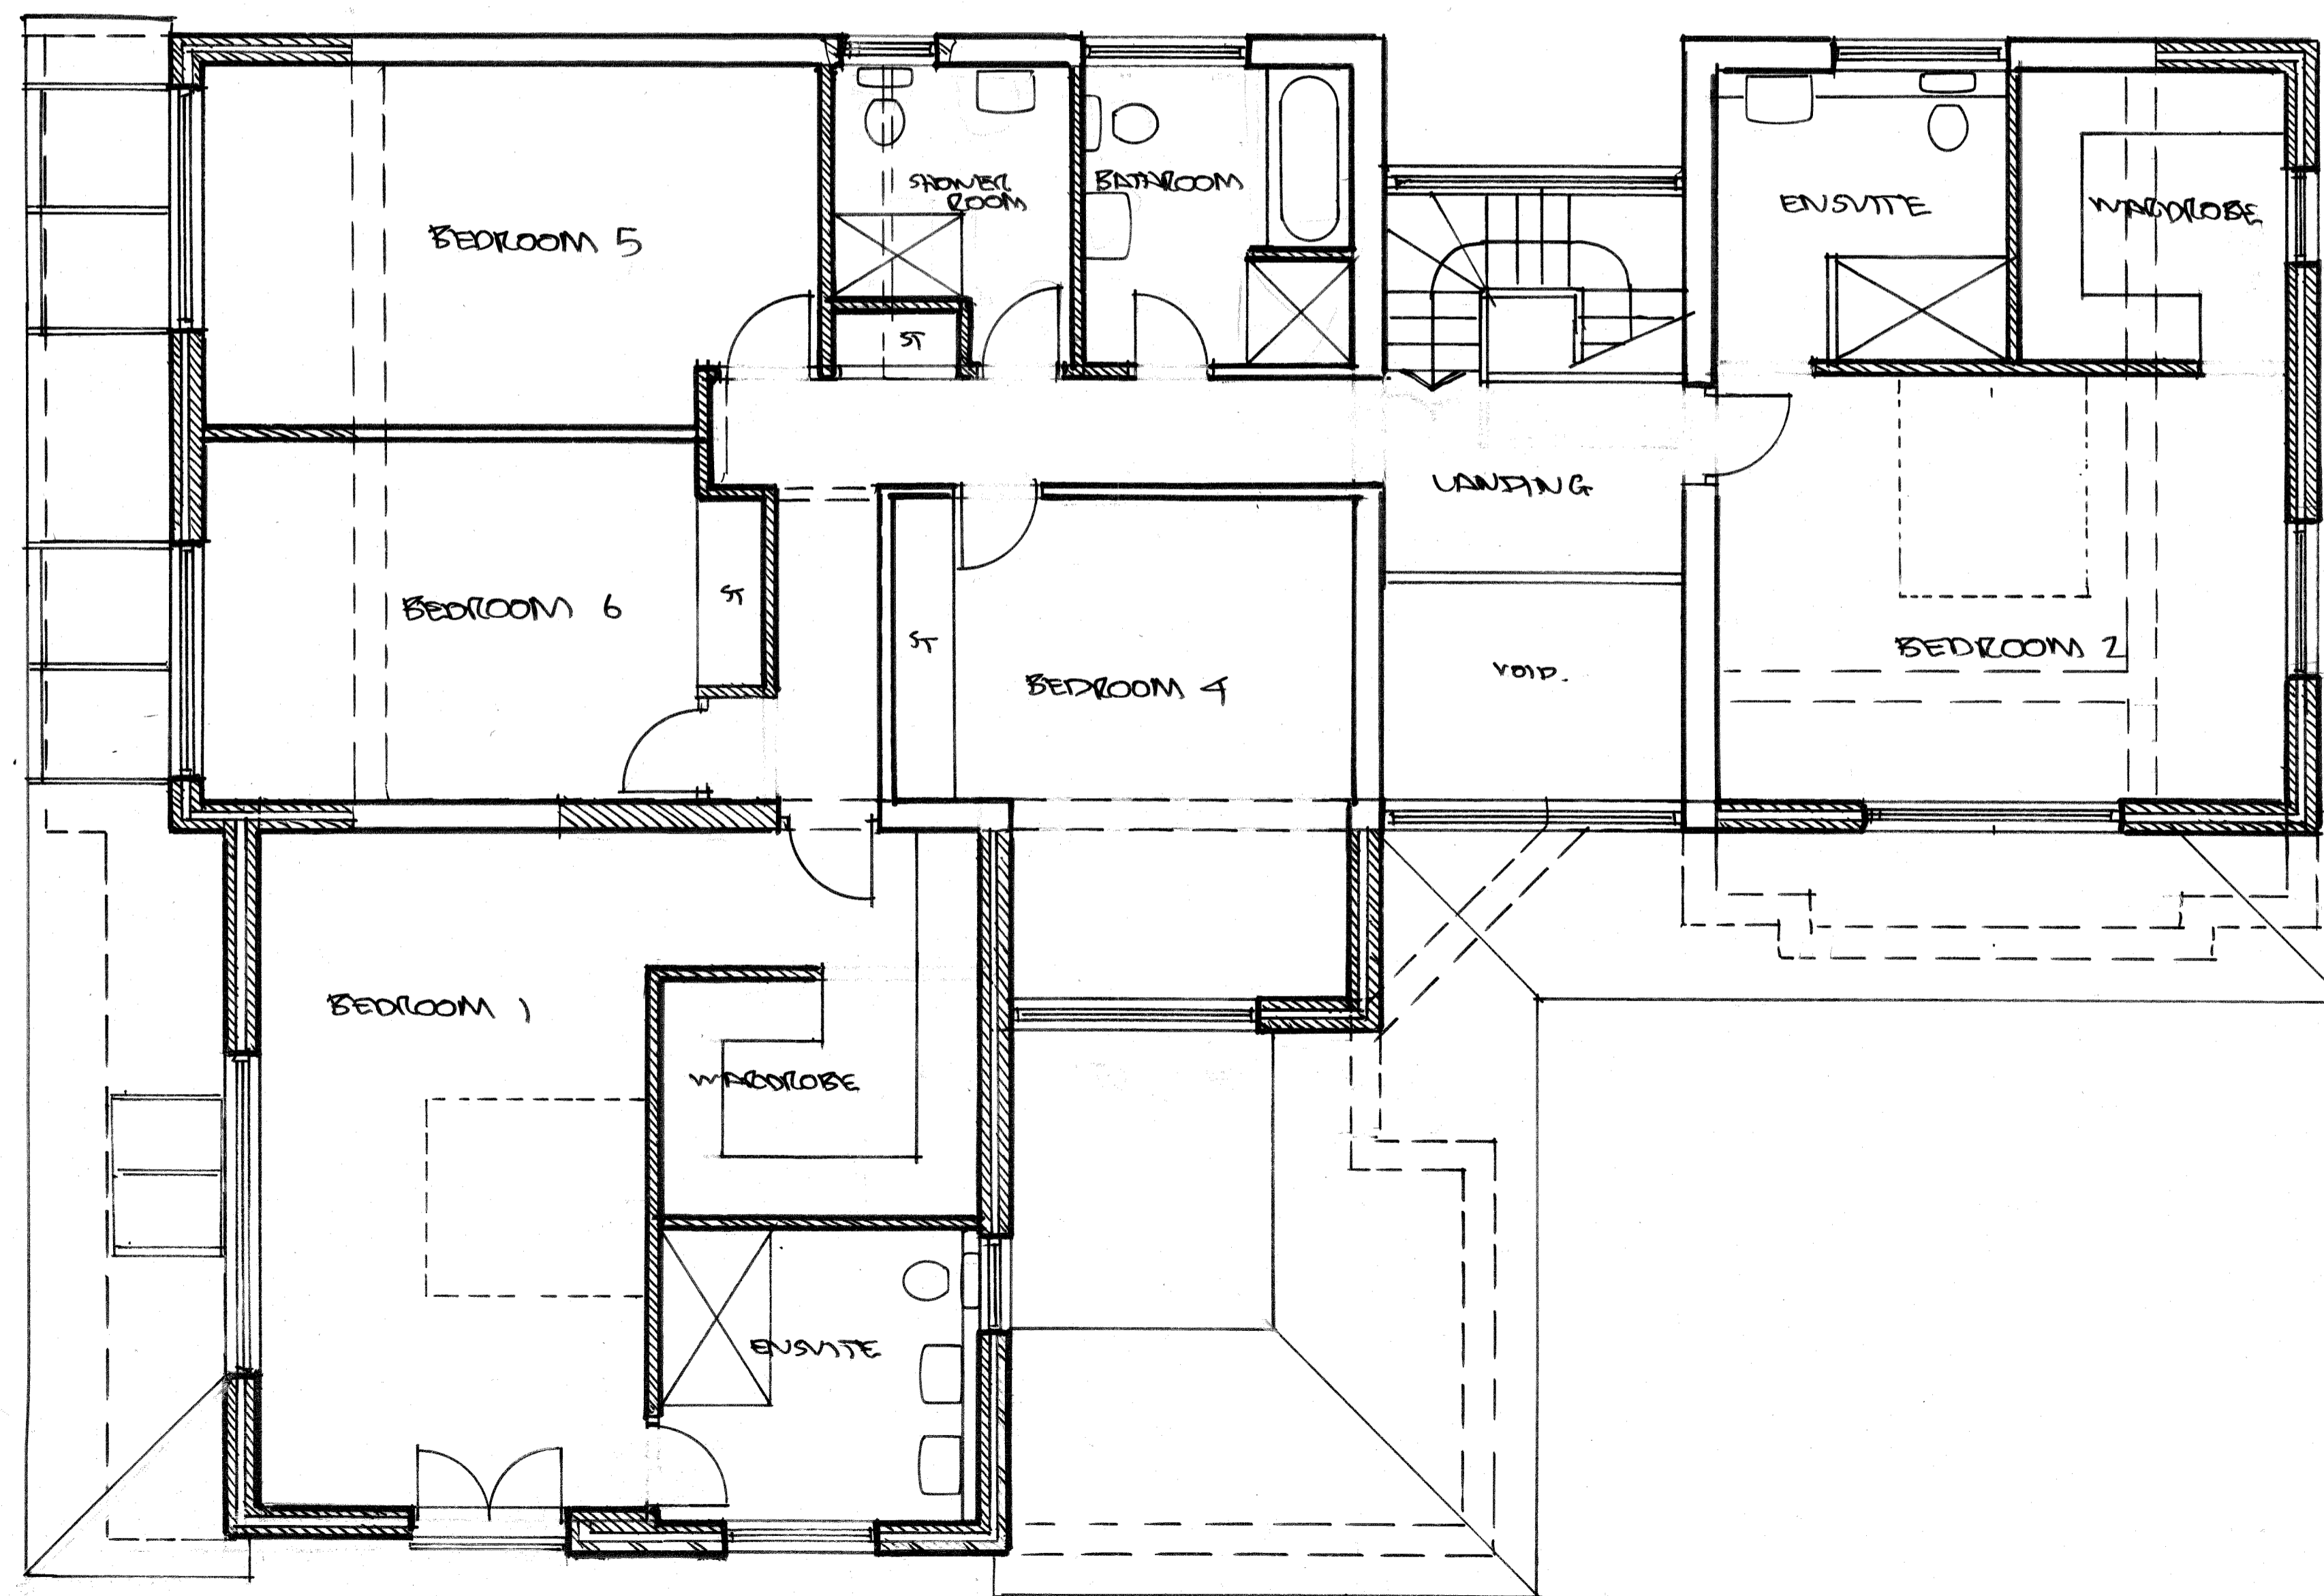

FIRST FLOOR PLAN



A1

Rev.	Date	Comments.
<p>Howard Pease Architects Old Batford Mill, Lower Luton Road, Harpenden, Hertfordshire, AL5 5BZ Mobile: 07749 173672</p>		
Client:		
Project: 17 WILKINS GREEN LANE HATFIELD		
Title: PLANS & ELEVATIONS PROPOSED		
Scale:	1:50	Date: AUG. 2021
Drawing No.	Revision:	
WGL/2021/02.		