

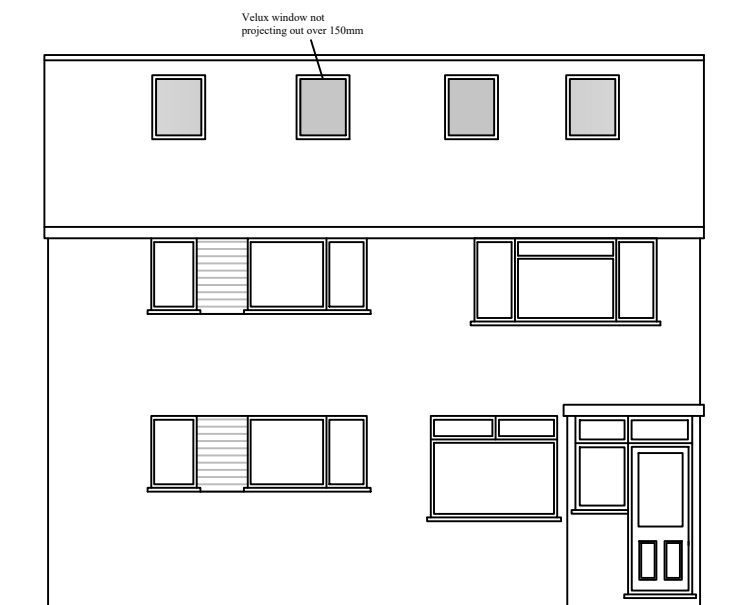


Notes


All drawings to be signed off by building control before the commencement of any works. If works commence on a Building Notice, the Builder/property owner commences ELA works at their own risk and ELA Design (or its Officer's) cannot accept and liability whatsoever for these works carried out.

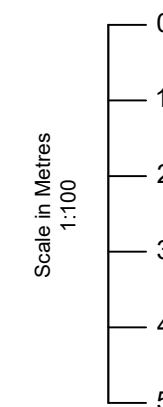


PROPOSED FRONT ELEVATION

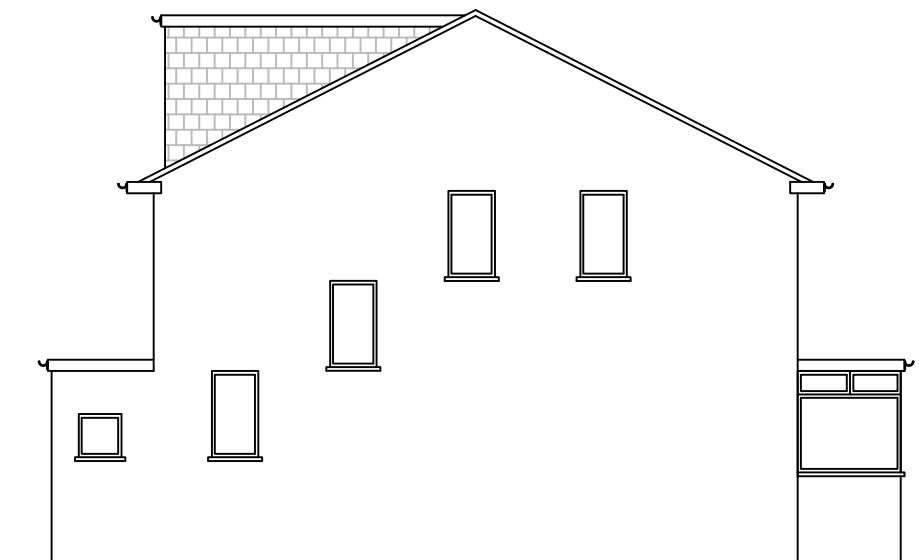

PROPOSED SIDE ELEVATION

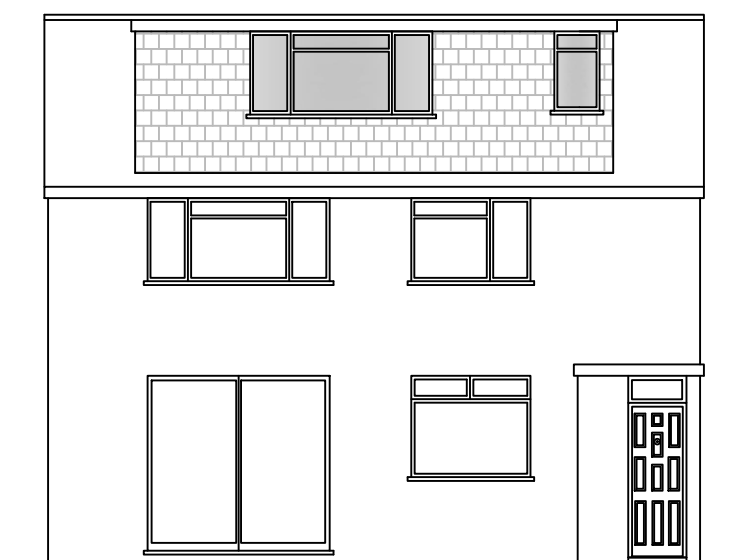

PROPOSED REAR ELEVATION

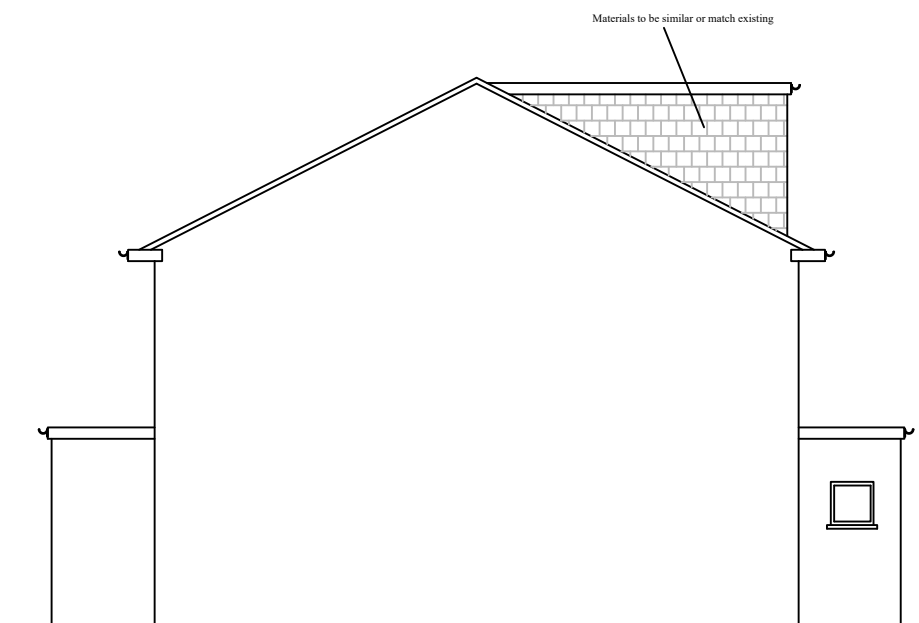

PROPOSED SIDE ELEVATION

Rev	Date	Details	By
A	06/09/21	Revision A	CE

Project: Loft Extension

Drawing: Proposed Elevations

Address: 19 Thornton Road, Potters Bar, EN6 1JJ

Drawing N°: ELA/6 Rev: A

A3 Scale: 1:100 Drawn By: CE Job No: 2165 Date: 06/09/21

ELA Design
Beechcroft
Riverside Avenue
Broxbourne
Herts
EN10 6RA
www.ela-design.co.uk Tel:- 07979510821