



. SIDE ELEVATION .

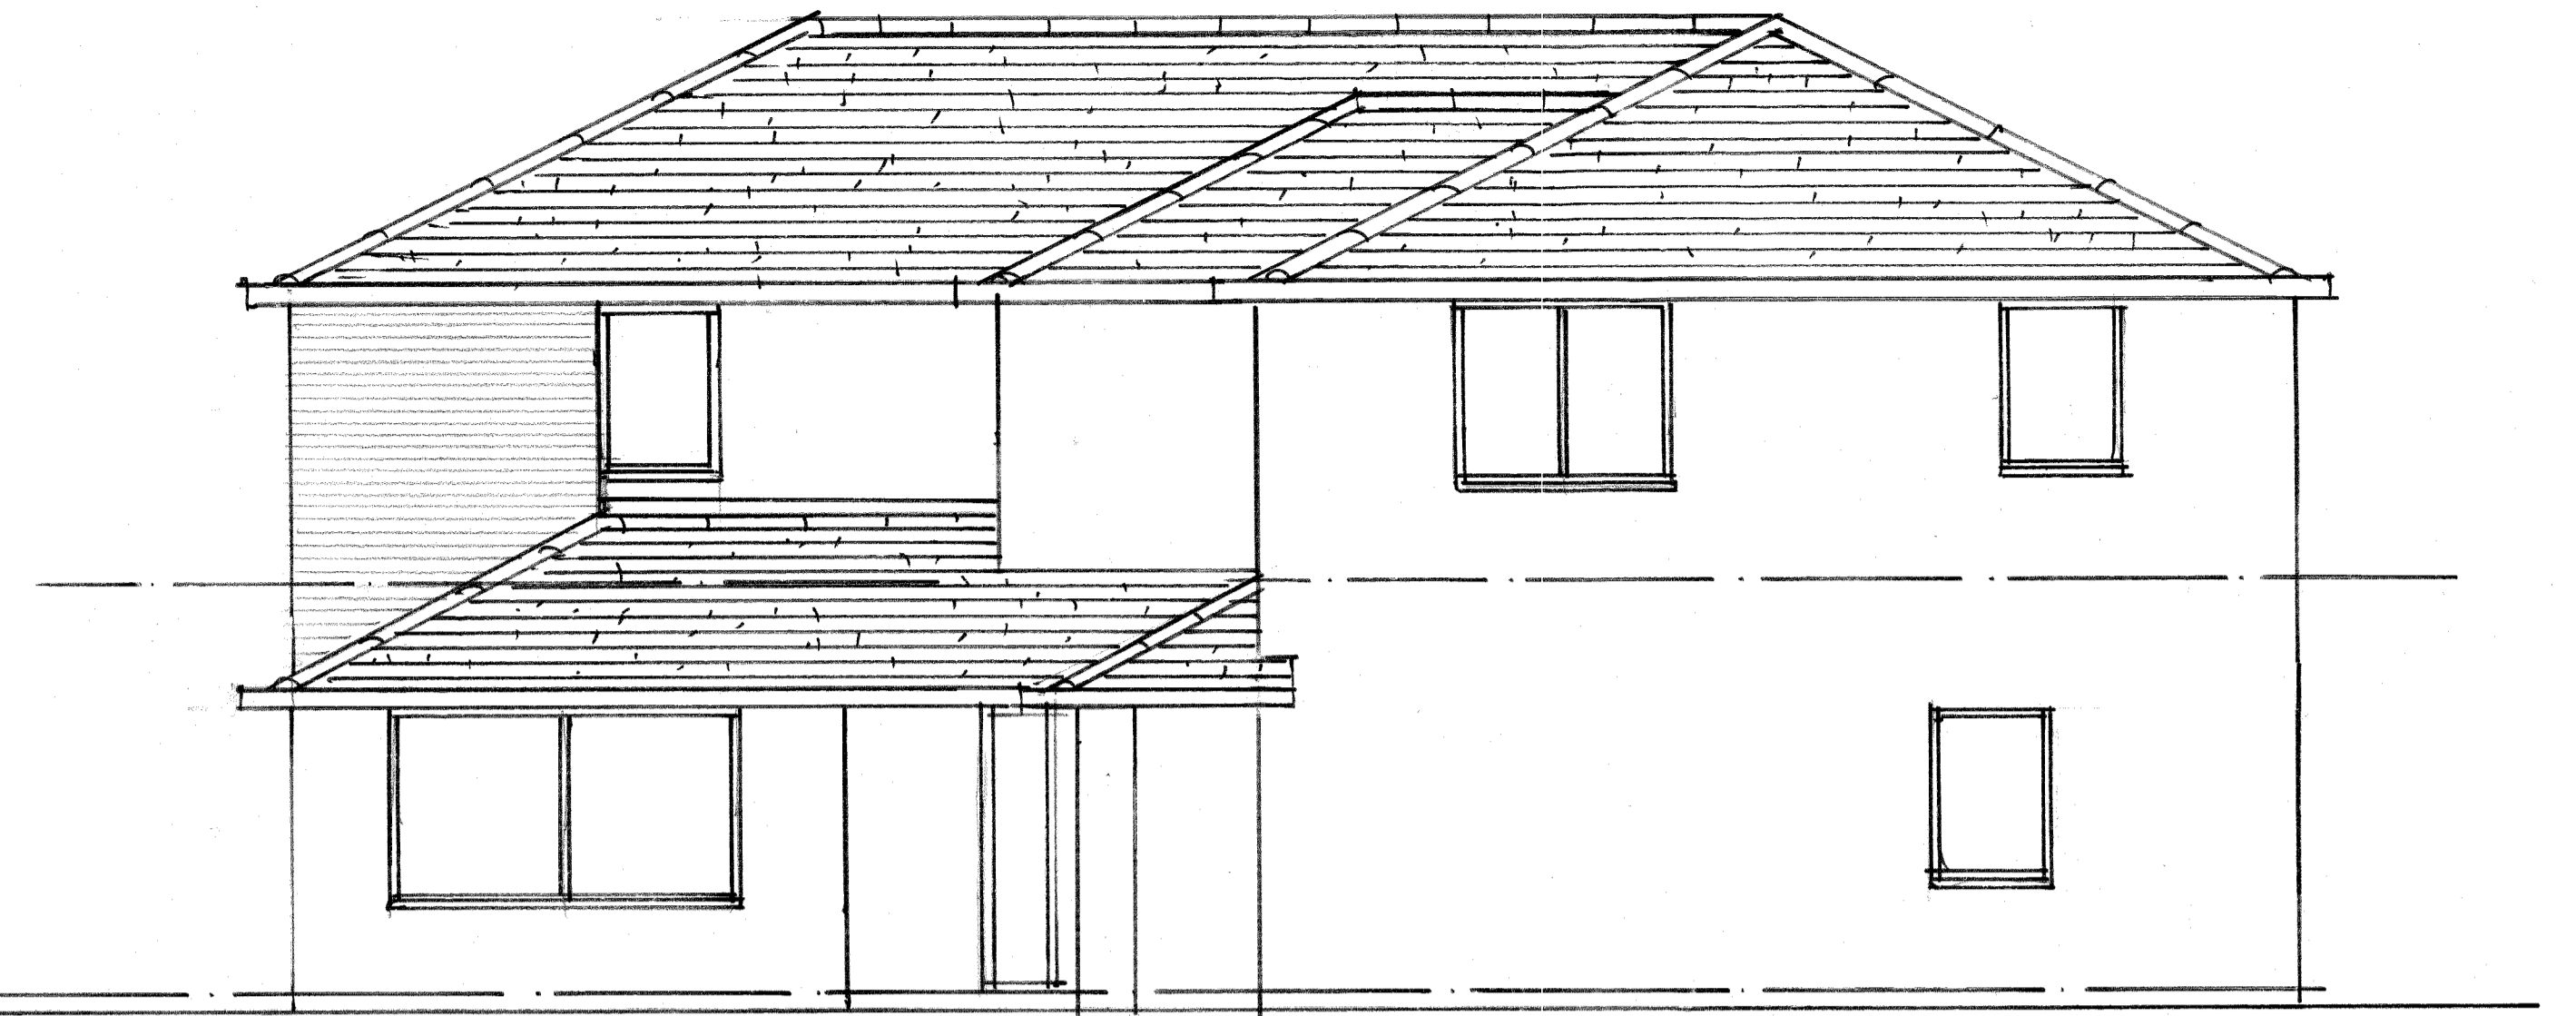

. SIDE ELEVATION .

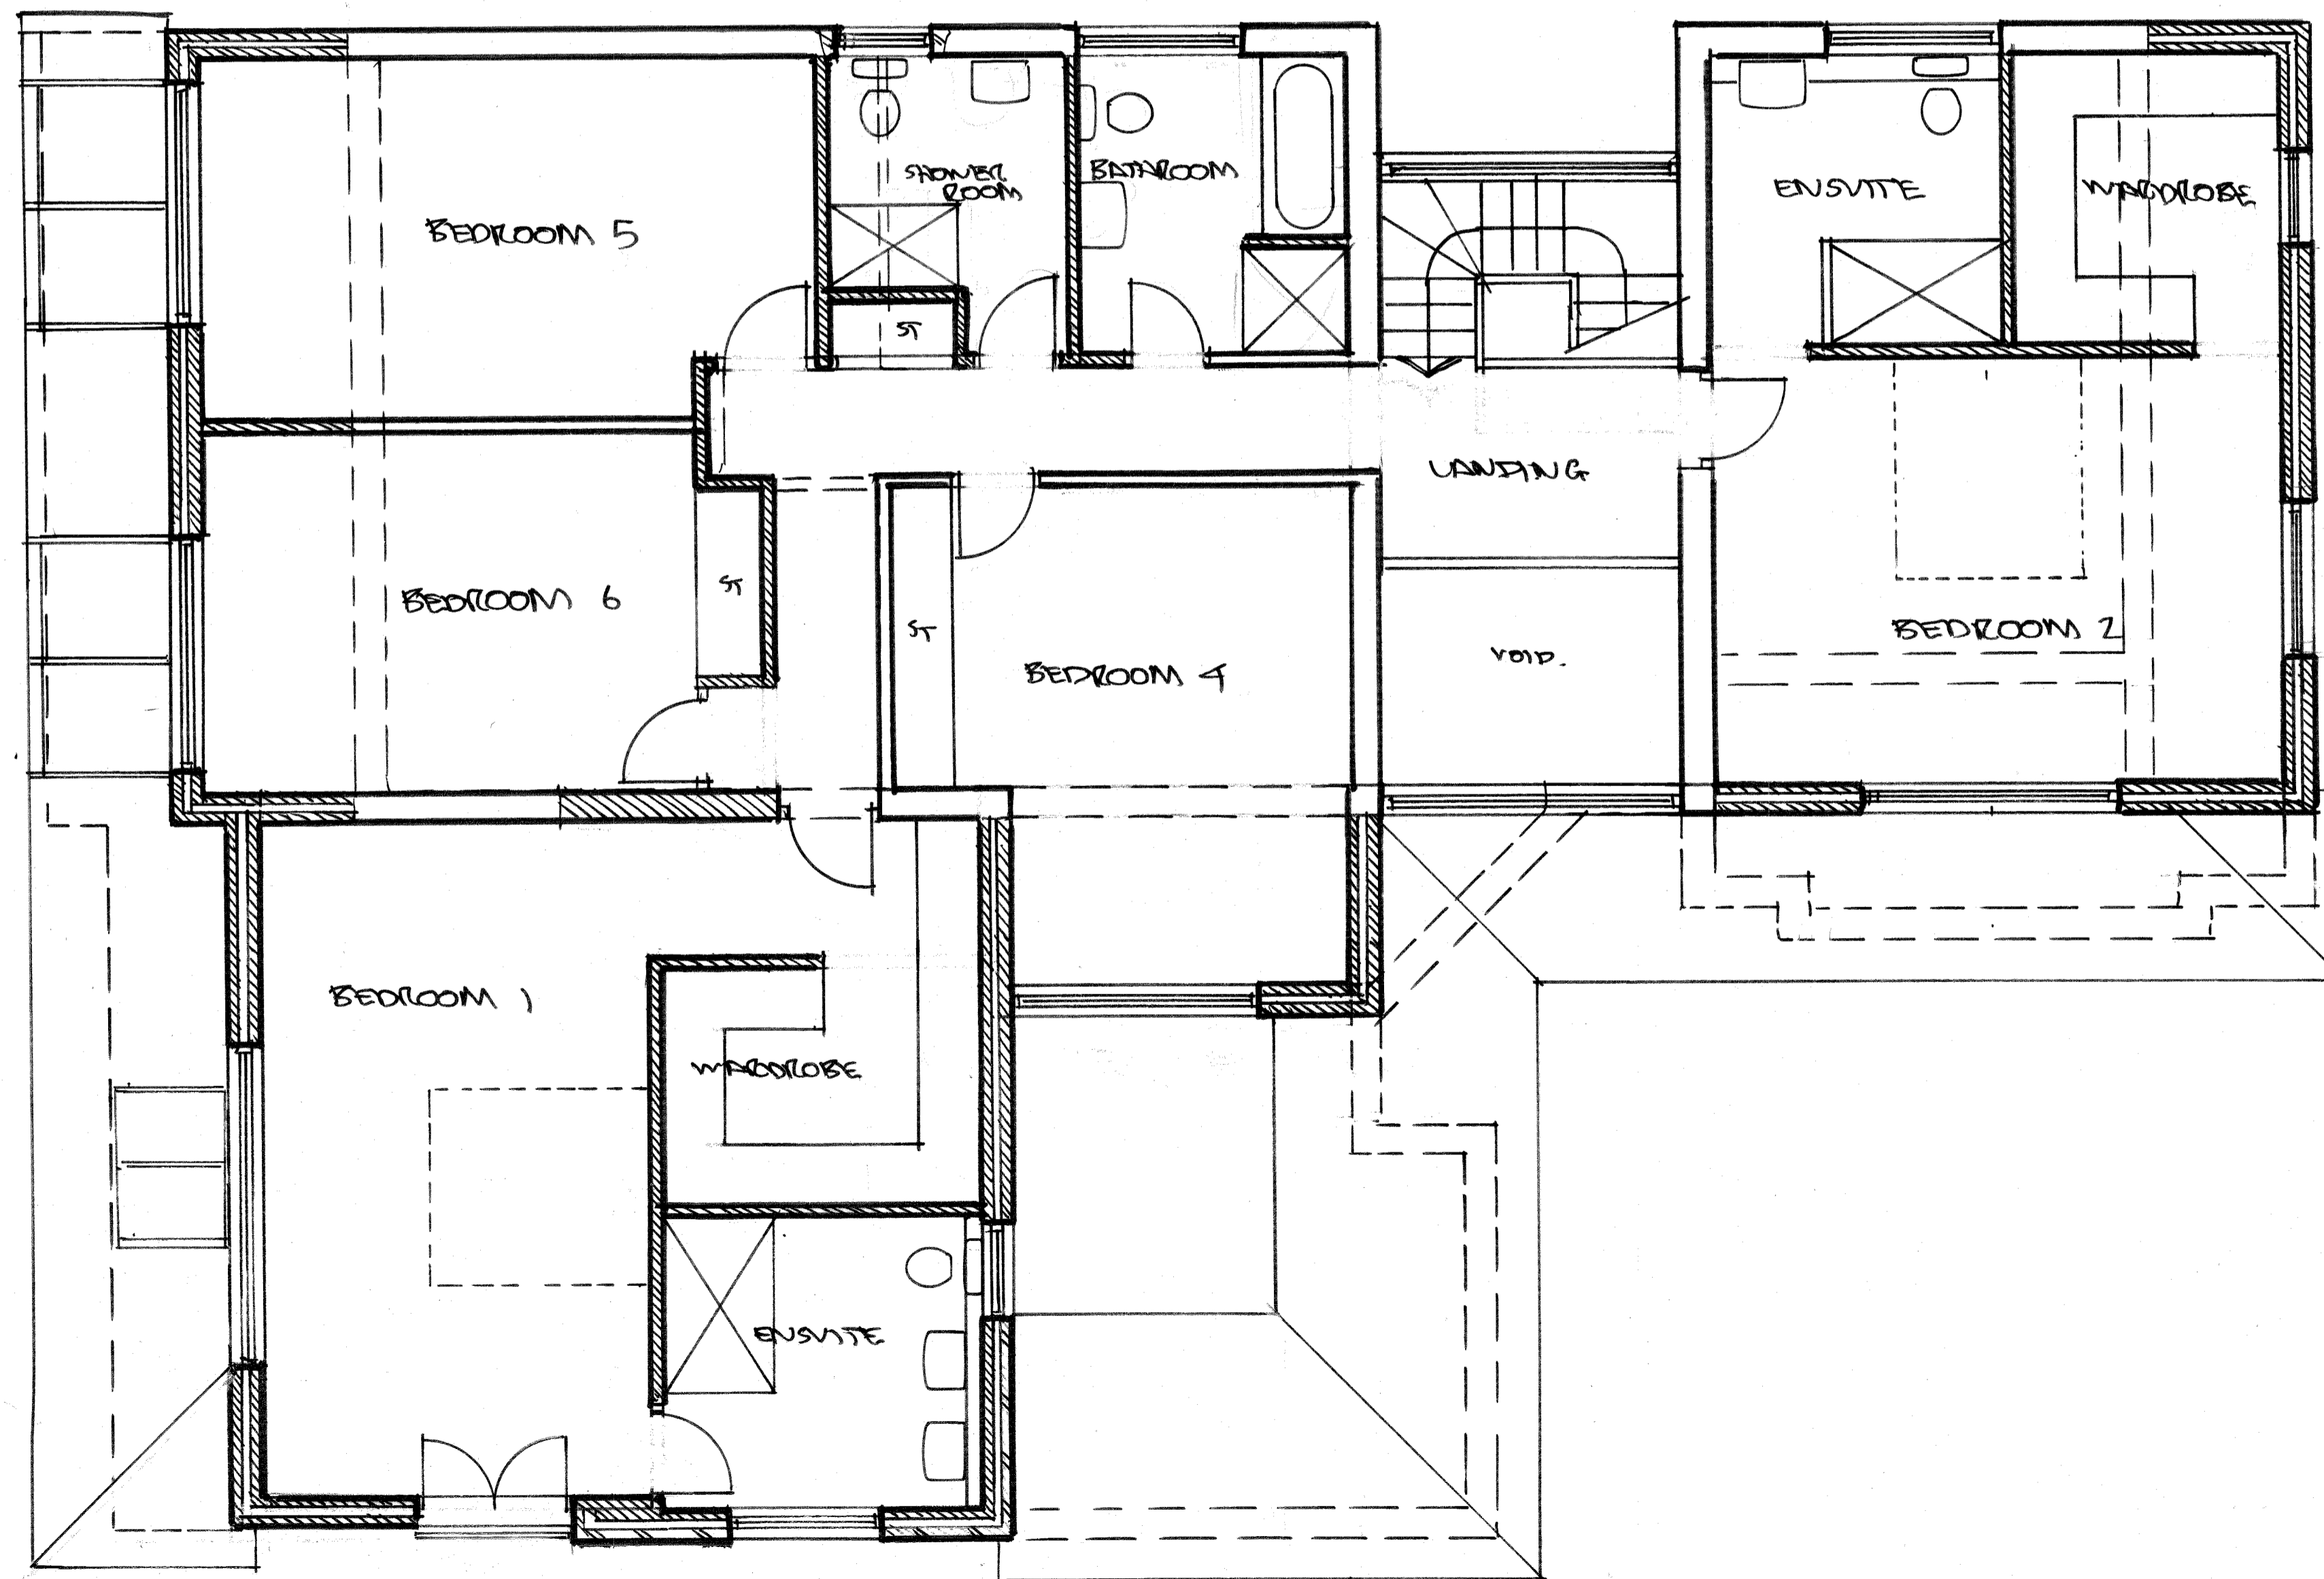

. FIRST FLOOR PLAN .



A1

Rev.	Date	Comments.
Howard Pease Architects		
Old Batford Mill, Lower Luton Road, Harpenden, Hertfordshire, AL5 5BZ Mobile: 07749 173672		
Client:		
Project: 17 WICKINS GREEN LANE HATFIELD		
Title: PLANS & ELEVATIONS PROPOSED		
Scale:	1:50	Date: AUG. 2021
Drawing No.	Revision:	
WGL/2021/02.		